

This drawing is copyright, no unauthorised reproduction


Do not scale from this drawing

Project
ALTERATIONS TO
INCLUDING 2 NEW WINDOWS
AT
UNIT 1 DODSWORTH BUSINESS PARK SOUTH
UPPER CLIFFE ROAD, DODSWORTH
FOR
ANDEL LTD

Title
PROPOSED DETAILS

Drawg No.	P26 - 2	Scale, unless shown otherwise	1:100 APX
Date	OCT 2025	Sheet size	A1

Amendments

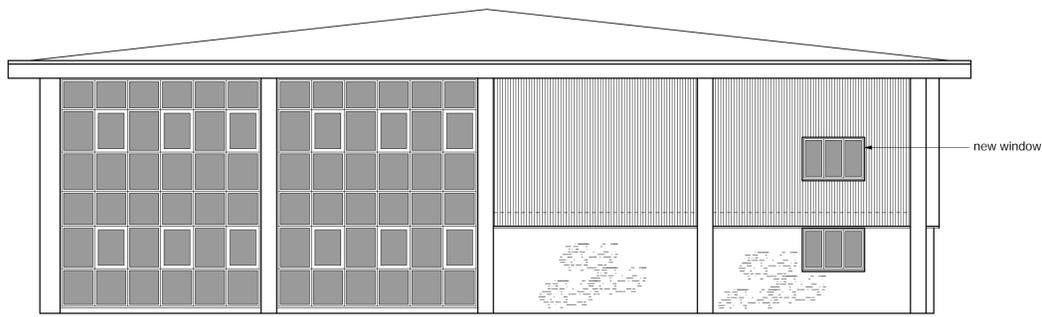


SOUTH FACING ELEVATION

EXISTING MATERIALS


ROOF
metal sheeting
WALLS
upper walls - metal sheeting
lower walls - brickwork

PROPOSED MATERIALS

no external changes are proposed
except 2 new windows which are to
match existing in all respects

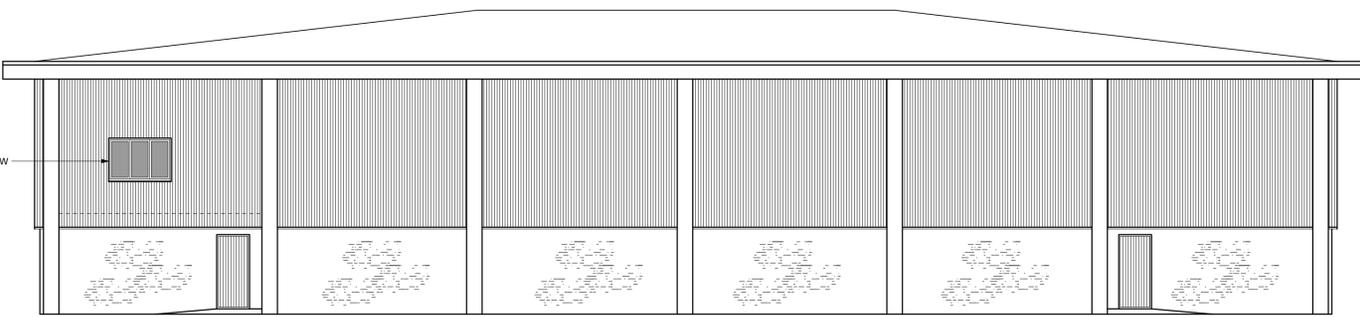


EAST FACING ELEVATION

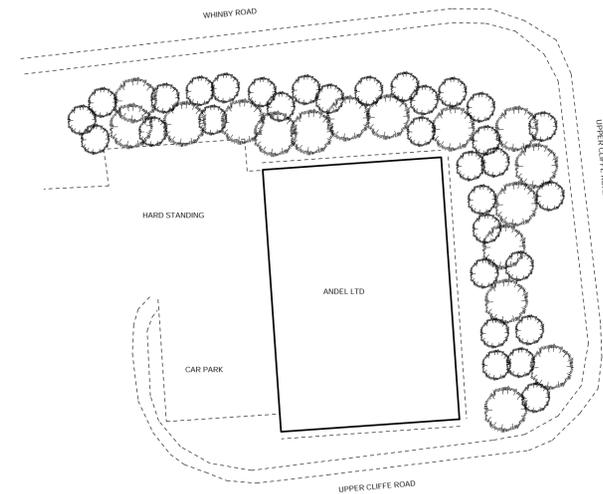

SITE PLAN
scale 1:500 apx




FIRST FLOOR

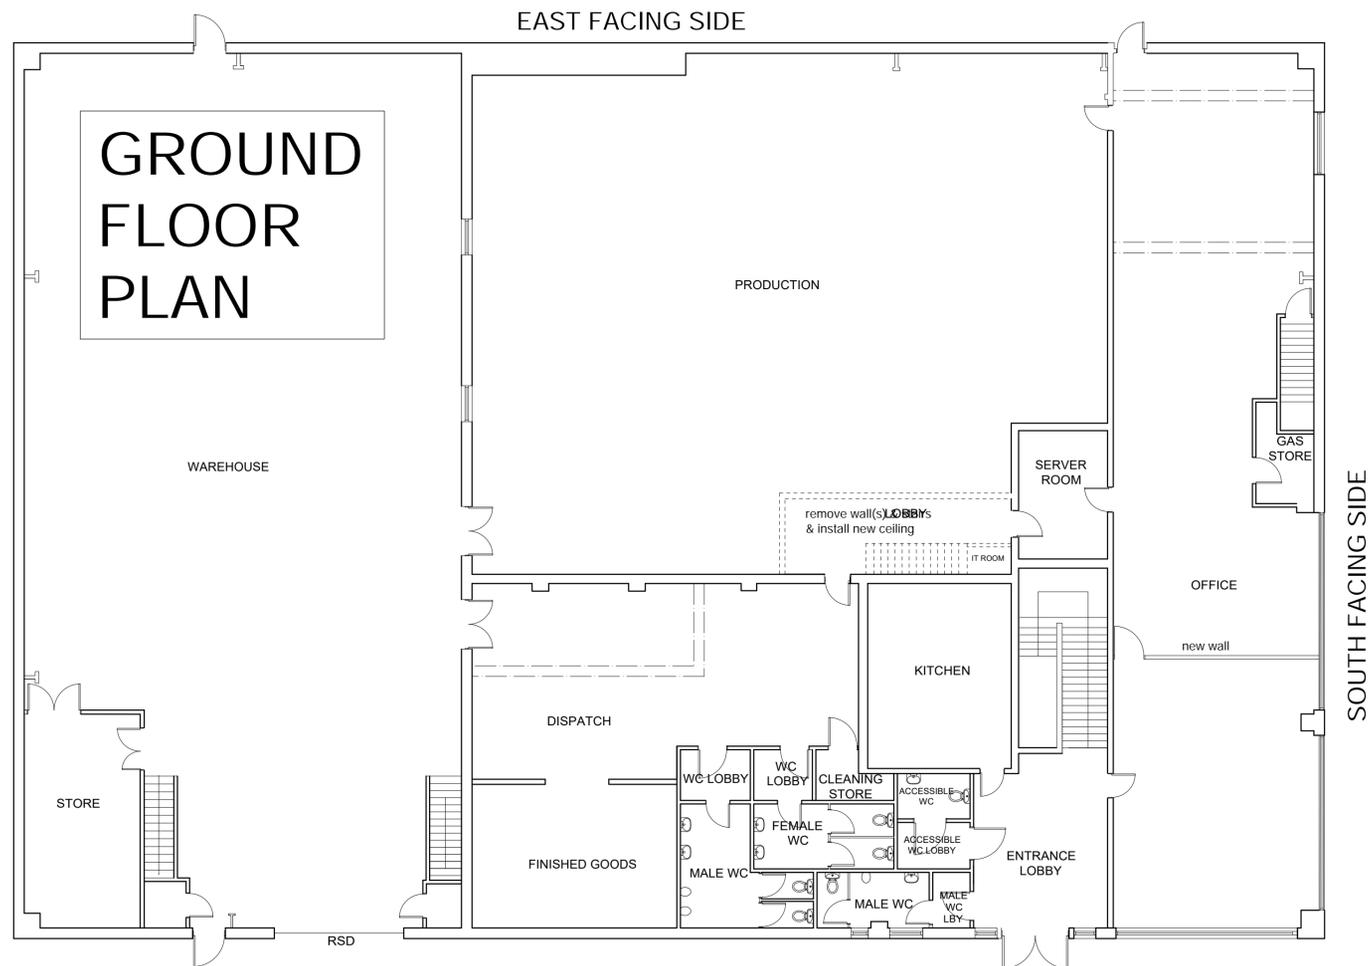

GROUND FLOOR

FIRST FLOOR

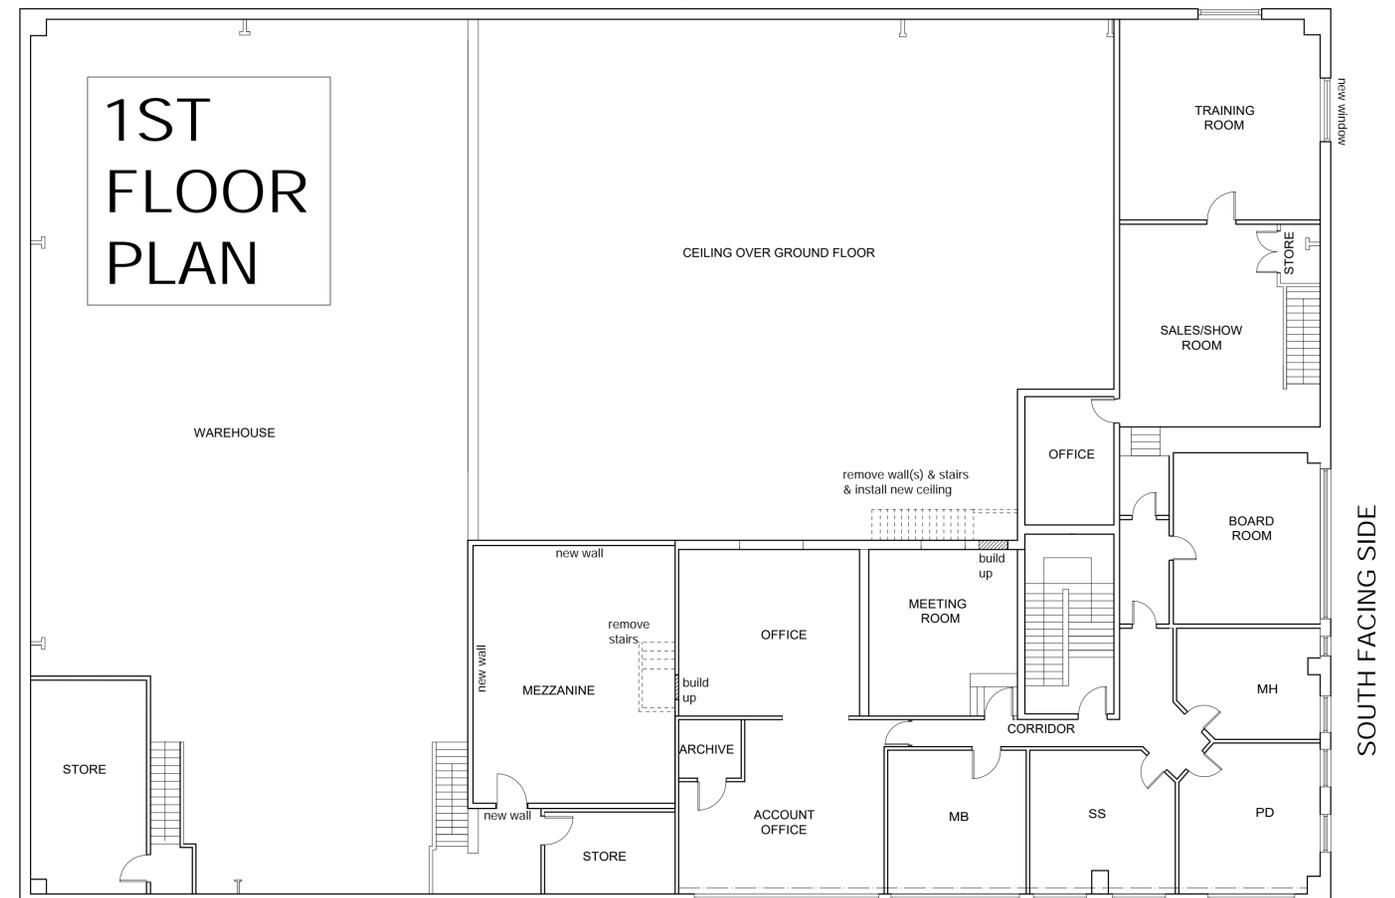

1ST FLOOR PLAN