

The general contractor is responsible for the verification all dimensions on site and the architect is to be informed of any discrepancy.

The status of information contained in a computer copy of this drawing shall be limited to that conveyed by the paper copy.

Revisions:

No.	Description	Date	Issued by
A	Drawing Updated to Planning Status	15.11.2012	RJ/JRW
		2	




Plot 24 3B5P Plot 23 2B4P


First Floor 1 : 100



Front / West Elevation 1 : 100

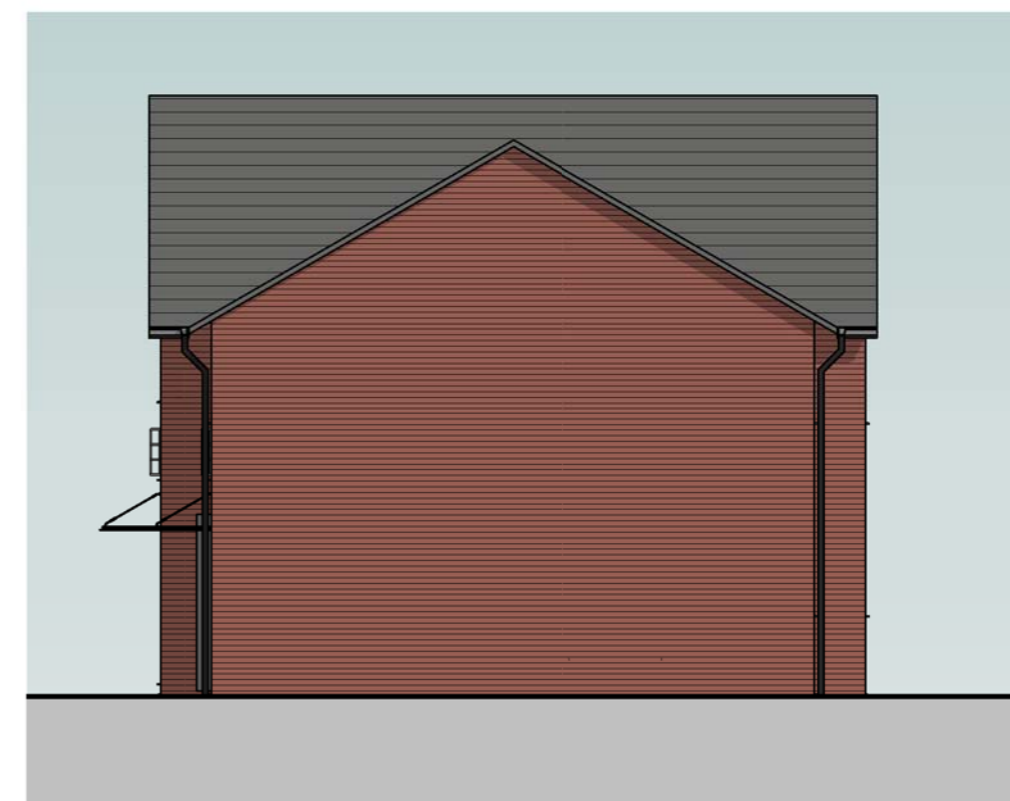

Plot 23 Side / South Elevation 1 : 100

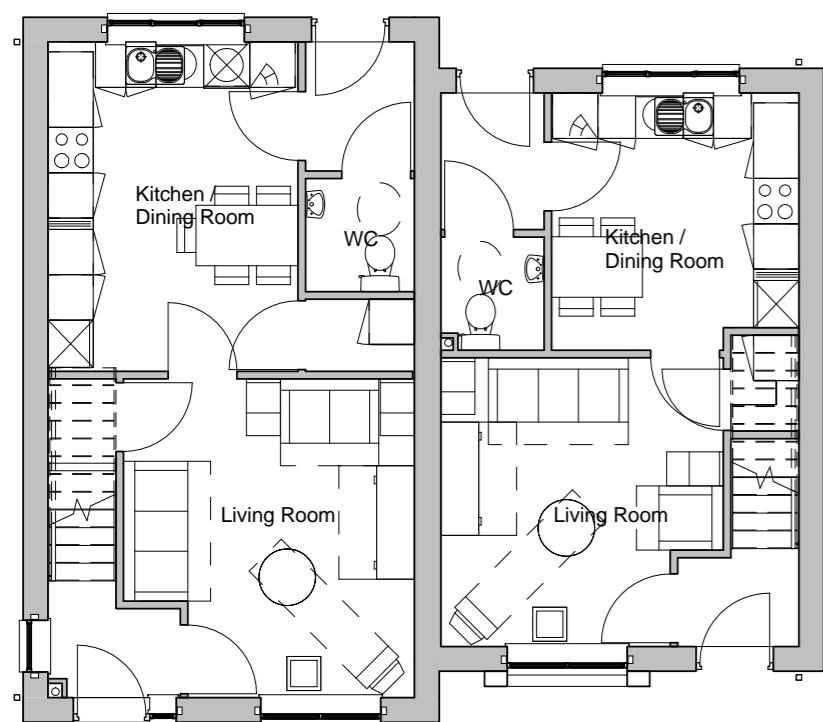

Plot 23 3B5P Plot 24 2B4P

Ground Floor 1 : 100



Rear / East Elevation 1 : 100



Plot 24 Side / North Elevation 1 : 100

Materials Schedule
Facing Brickwork
Through Coloured Render
Feature Cladding Boxing
Grey Concrete Roof Tiles
Black Metal Juliet Balcony's
Glass Canopy
Black UPVC Windows
Black Rainwater Goods
Black PAS 24 External Door

Plot 23 & 24 GA & Elevations

Sheerien Close,
Barnsley
Yorkshire Housing



Drawing Status

<input type="checkbox"/> preliminary	<input checked="" type="checkbox"/> planning
<input type="checkbox"/> information	<input type="checkbox"/> tender
<input type="checkbox"/> comment	<input type="checkbox"/> construction
<input type="checkbox"/> approval	<input type="checkbox"/> record/as built

Scale @ A2 As indicated

Date 14/09/12

Drawn/Checked RJ / JRW

Dwg.No 2121.78. 121 A

