


ELEVATION

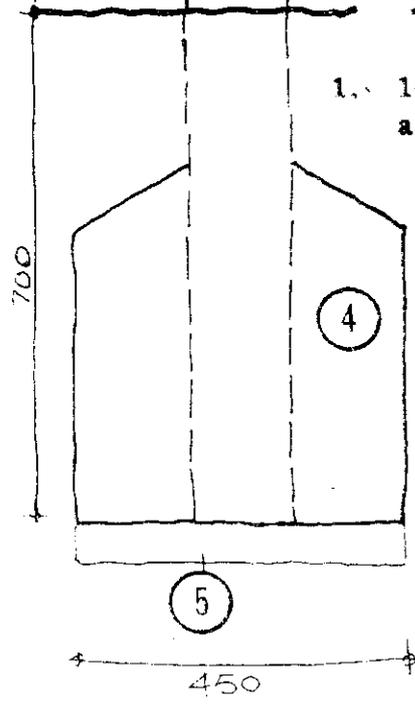

1. 100 mm x 125 mm oak post rebated to accommodate rails flush as shown. Posts to be spaced at 1.8 m centres.
2. 100 mm x 50 mm sawn softwood rails fixed to posts with 2 no. 65 mm galvanised nails.
3. 100 mm x 25 mm sawn softwood pales inclined at 45° and fixed to rails and posts with 2 no. 65 mm galvanised nails.
4. 450 mm square concrete surround to post. 1:6 mix.
5. 50 mm coarse aggregate.

Note All timber to be pressure impregnated with preservative as specified. Finish to be 2 coats wood dye as specified.

* NB! COULD BE DOUBLE BOARDED TO ENSURE 'FINISHED APPEARANCE' FROM EACH SIDE. *

EXTERNAL TIMBER FENCE 1.8M HIGH.