


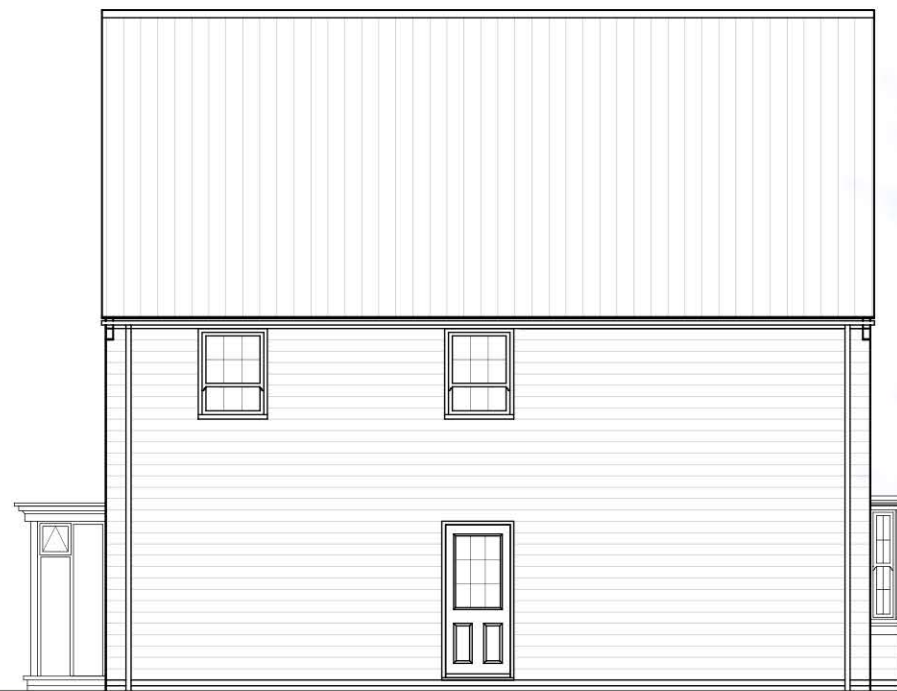


SIDE ELEVATION




SIDE ELEVATION



FRONT ELEVATION

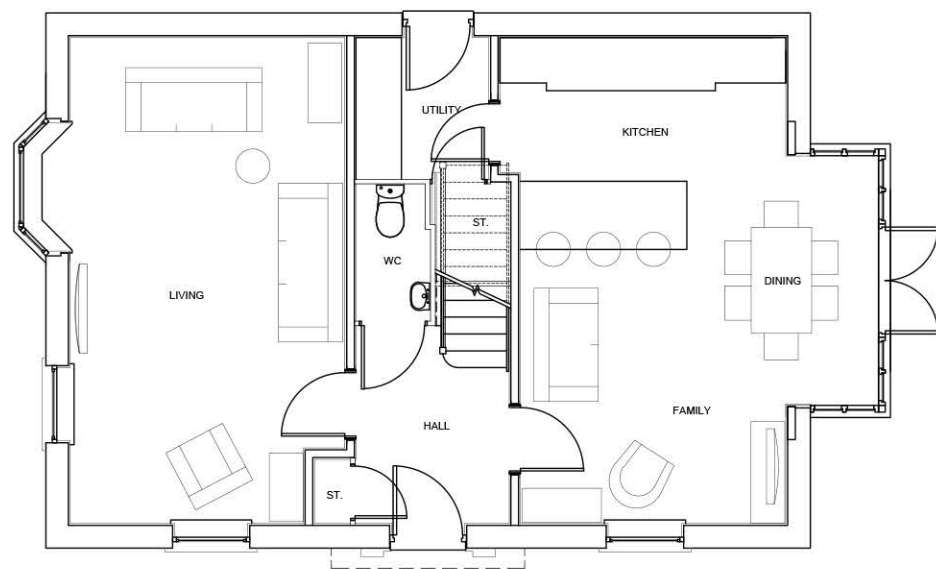

GROUND FLOOR PLAN

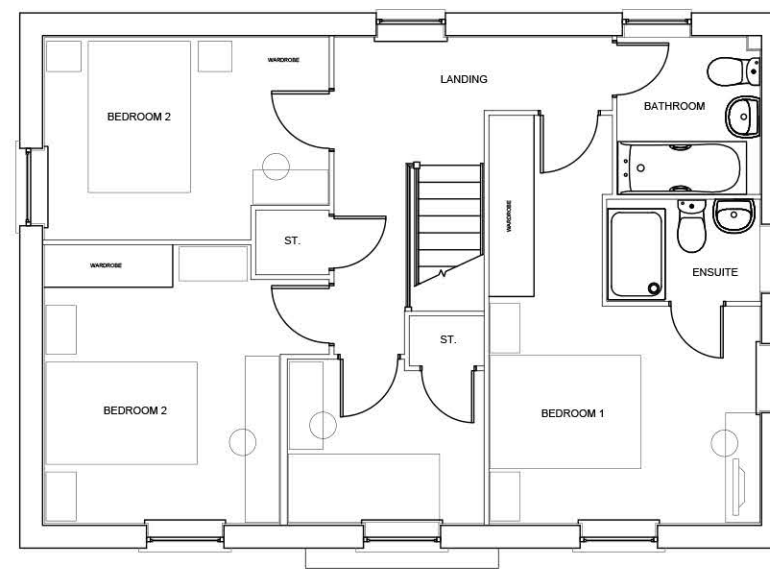

FIRST FLOOR PLAN



REAR ELEVATION

Scaled @ 1:100



A	Corbel detail revised, ridge height increased by 75mm to accommodate coursing.	TS	27.01.21
REV.	DESCRIPTION:	BY:	DATE:

**STEN**  
ARCHITECTURE

Suite 4, Unit 1,  
Benton Office Park,  
Bennett Avenue,  
Horbury,  
Wakefield,  
WF4 5RA  
Tel: 01924 669424

Web: [www.sten-architecture.co.uk](http://www.sten-architecture.co.uk)  
Twitter: @STEN\_arch  
Facebook: [stenarchitectureid](https://www.facebook.com/stenarchitectureid)  
Linkedin: [Sten Architecture](https://www.linkedin.com/company/sten-architecture)

CLIENT:	Barratt and David Wilson Homes Yorkshire West			TITLE:	Planning Drawings Cornell (H433) - Stone variant		
SITE:	Penistone			SCALE AT A3:	1:100	DATE:	04.02.20
				DRAWN:	TW	CHECKED:	
				PROJECT NO:	2001	DRAWING NO:	2001.H433.02
				REVISION:	A		

 **DAVID WILSON HOMES**  
WHERE QUALITY LIVES