




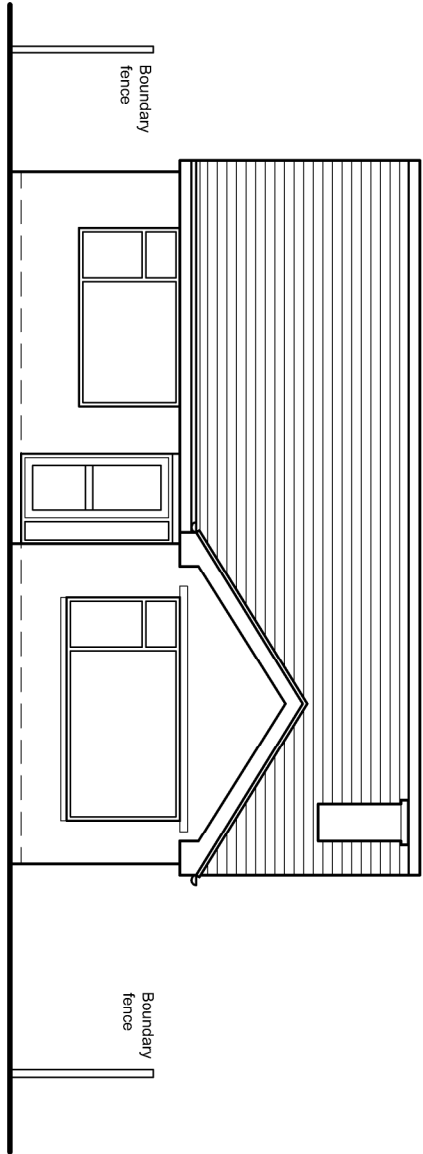


Front Elevation

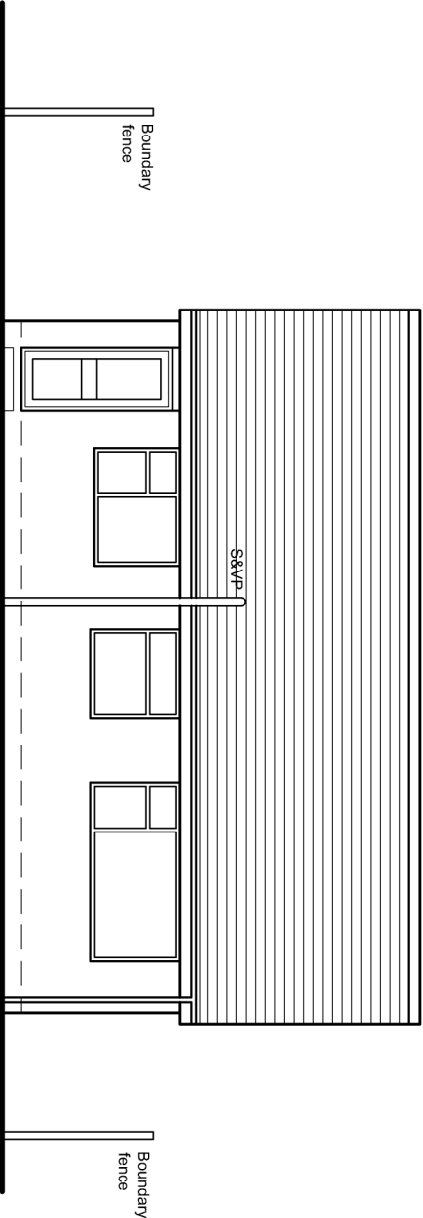


Rear Elevation

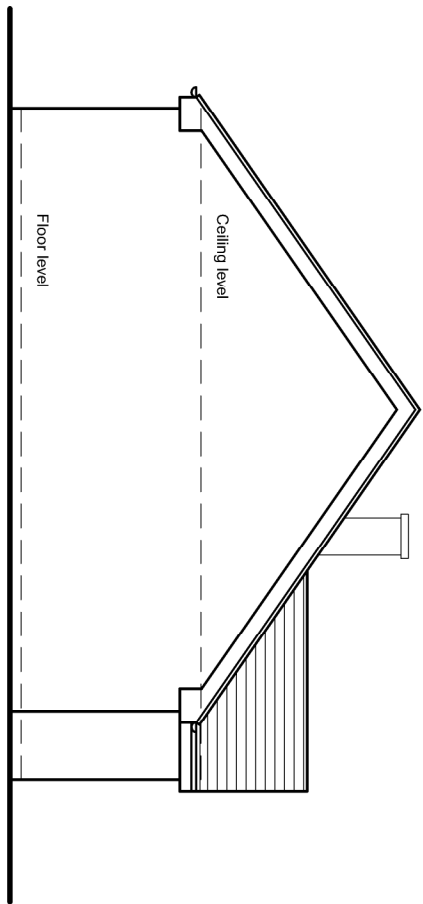

Side Elevation

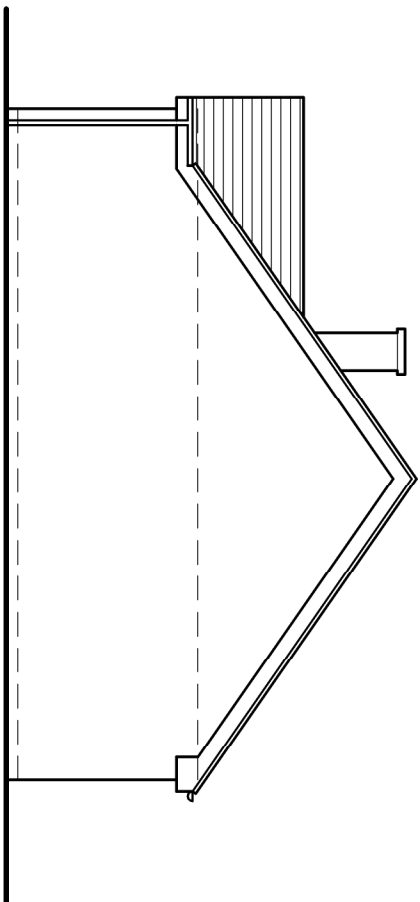

Side Elevation

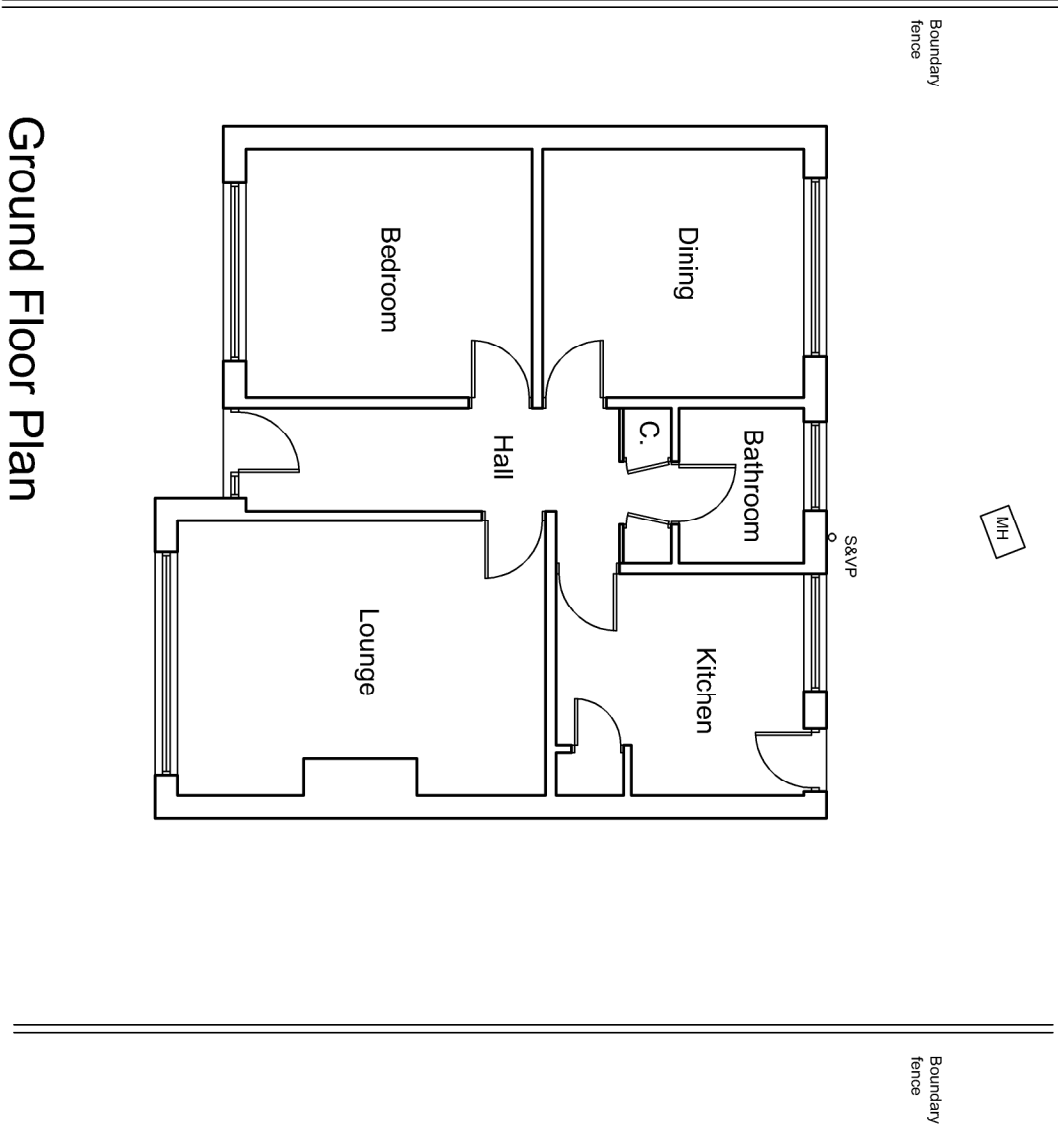

Ground Floor Plan

ARCHITECTURE | PLANNING | DESIGN

Molkin Form
Brow Lane
Holmfirth
HD9 2RJ
07946872499
paul@paulmatthewsarchitectural.co.uk
www.paulmatthewsarchitectural.co.uk

Company Registration Number: 09898149 – Company
Registered in England and Wales


Project
Internal Alterations and Erection of Single Storey
Rear Extension at 1 Hoyland Close, Millhouse
Green, S36 9NJ.
Client

Mr D Bradwell

Drawing Title/Issue

Existing Plans and Elevations

scale	date	sheet size	dwg. no.
1:100	02/2023	A2	23/858/03

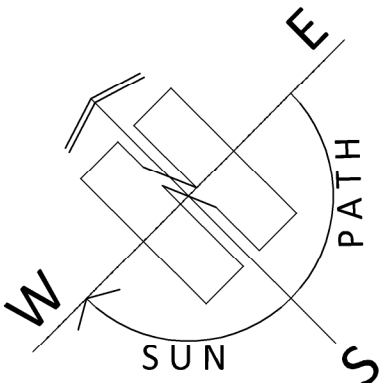

1m 2 3 4 5 6 7 8 9 10

1:100