


Daikin Altherma 3 Low Capacity Monobloc

Single Unit					EDLA	04E(3)V3
Heating capacity	Nom.				kW	4.30 (1) / 4.60 (2)
Power input	Heating	Nom.			kW	0.84 (1) / 1.26 (2)
COP						5.10 (1) / 3.65 (2)
Space heating	Average climate water outlet 55 °C	General	ηs (Seasonal space heating efficiency)			127
			SCOP			3.26
			Seasonal space heating eff. class			
	Average climate water outlet 35 °C	General	ηs (Seasonal space heating efficiency)			176
			SCOP			4.48
			Seasonal space heating eff. class			A+++
Casing	Colour				Ivory white	
	Material				Zinc coated low carbon steel	
Dimensions	Unit	HeightxWidthxDepth			mm	770 x 1,250 x 362
Weight	Unit				kg	EV3: 88, E3V3: 91
Compressor	Quantity					1
	Type					Hermetically sealed swing compressor
Operation range	Heating	Ambient	Min.~Max.	°CWB	-25 ~ 25	
		Water side	Min.~Max.	°C	EV3: 9 ~ 65 / E3V3: 15 ~ 65	
	Domestic hot water	Ambient	Min.~Max.	°CDB	-27 ~ 35	
		Water side	Min.~Max.	°C	25 ~ 55	
Refrigerant	Type					R-32
	GWP					675
	Charge				kg	1.85
	Charge				TCO2Eq	0.91
	Control					Expansion valve
Sound power level	Heating	Nom.			dB(A)	58
Power supply	Name/Phase/Frequency/Voltage				Hz/V	V3/1~/50/230
Current	Recommended fuses				A	20

(1) Cooling Ta 35°C - LWA 18°C (DT=5°C), Heating Ta DB/WB 7°C/6°C - LWC 35°C (DT=5°C) (2) Cooling Ta 35°C - LWA 7°C (DT=5°C), Heating Ta DB/WB 7°C/6°C - LWC 55°C (DT=5°C). This product contains fluorinated greenhouse gases.
*Domestic hot water in combinations with stainless steel tank EKHWS(U)-D and ECH₂O thermal store EKHWP-(P)B.

Air Clearance Required:

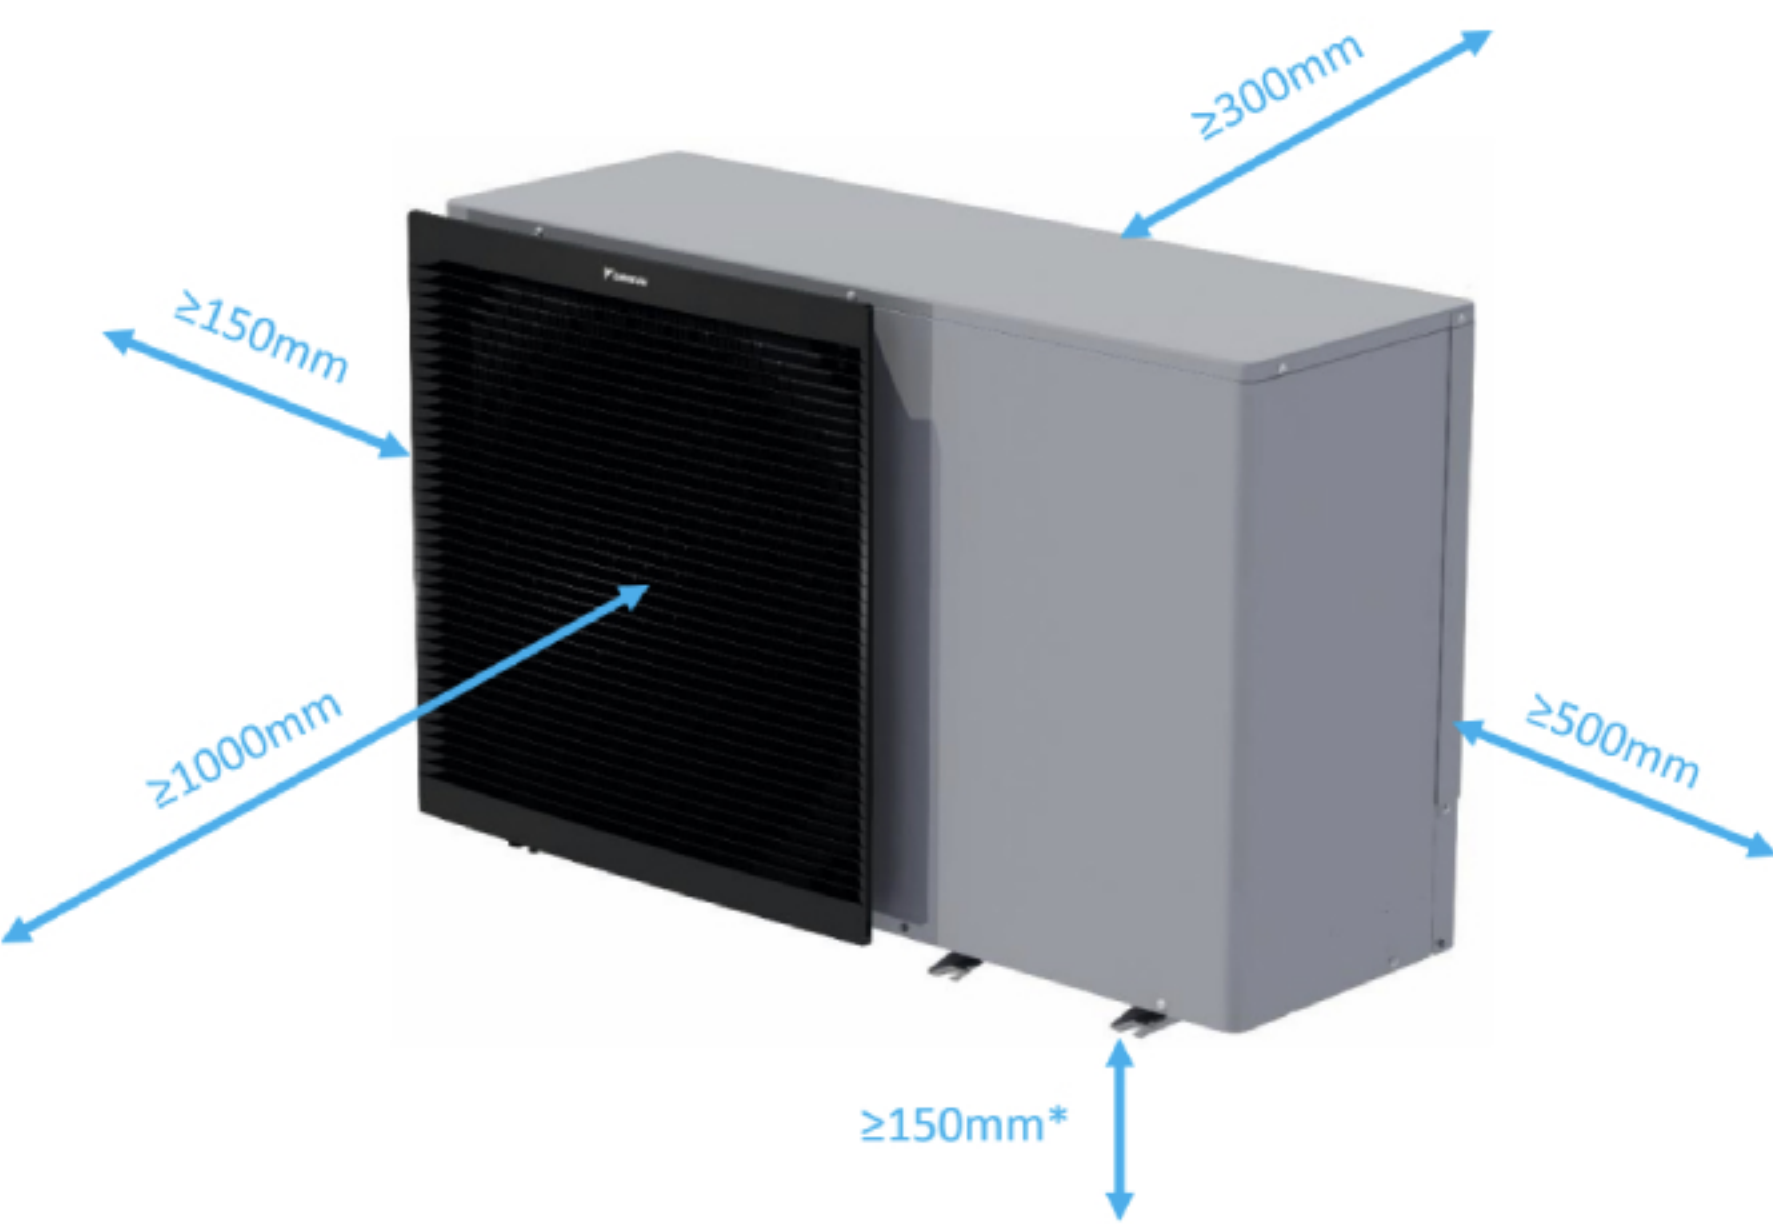

**Unit Dimensions
Including Drip Tray:**
Height 870mm
Width 1250mm
Depth 362mm