

Notes: 06/09/2024 15:58:23

Drawings are based on survey data and may not accurately represent what is physically present.

Do not scale from this drawing. All dimensions are to be verified on site before proceeding with the work.

All dimensions are in millimeters unless noted otherwise.

Purcell shall be notified in writing of any discrepancies.

Key Plan
not to scale

— Site Boundary


— BMBC Ownership Boundary

P01	06.09.24	RM	TW	-
REV	DATE	BY	CHK	DESCRIPTION

Barnsley MBC
PROJECT

Elsecar - Forging Ahead
JOB NUMBER

241992

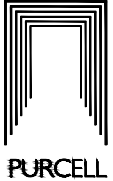

TITLE

Site Location Plan

20B

SIZE	SCALE	LAST REVISED	DRAWN	CHECKED
A4P		06.09.24	RM	TW

REV SUITABILITY/REASON FOR ISSUE

P01 S2 - For Information

DRAWING NAME

EFAS-PUR-00-SL-DR-A-1035

I Site Location Plan
1001 I:1250 @ A4

