




Front

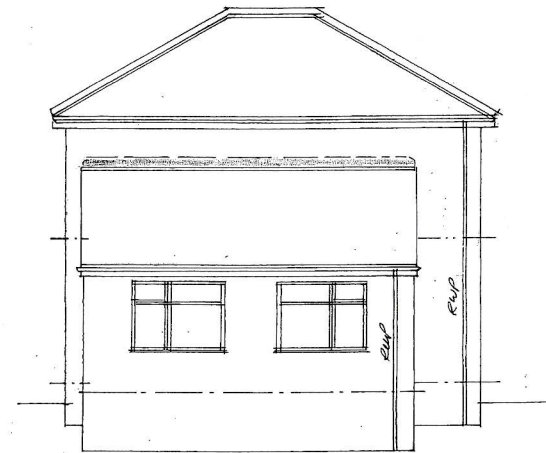

Side




Rear

**Garry
Greetham
Associates
Residential
Design Consultant**
 Westwood House
 18 Carr Lane
 Tankersley
 Barnsley S75 3BE
 Tel 07786062364

Project	Extensions & Alterations	
Client	Mr & Mrs Chris Dey	
Title	Elevations as Existing	
Address	33 Field Head Road, Hoyland, Barnsley. S74 9AT	
Drawn By	GGG	
Scale	1:100 @ A3	Date Dec 25
Drawing No	528-02	Rev


Member of the Chartered Institute
 Of Architectural Technologists

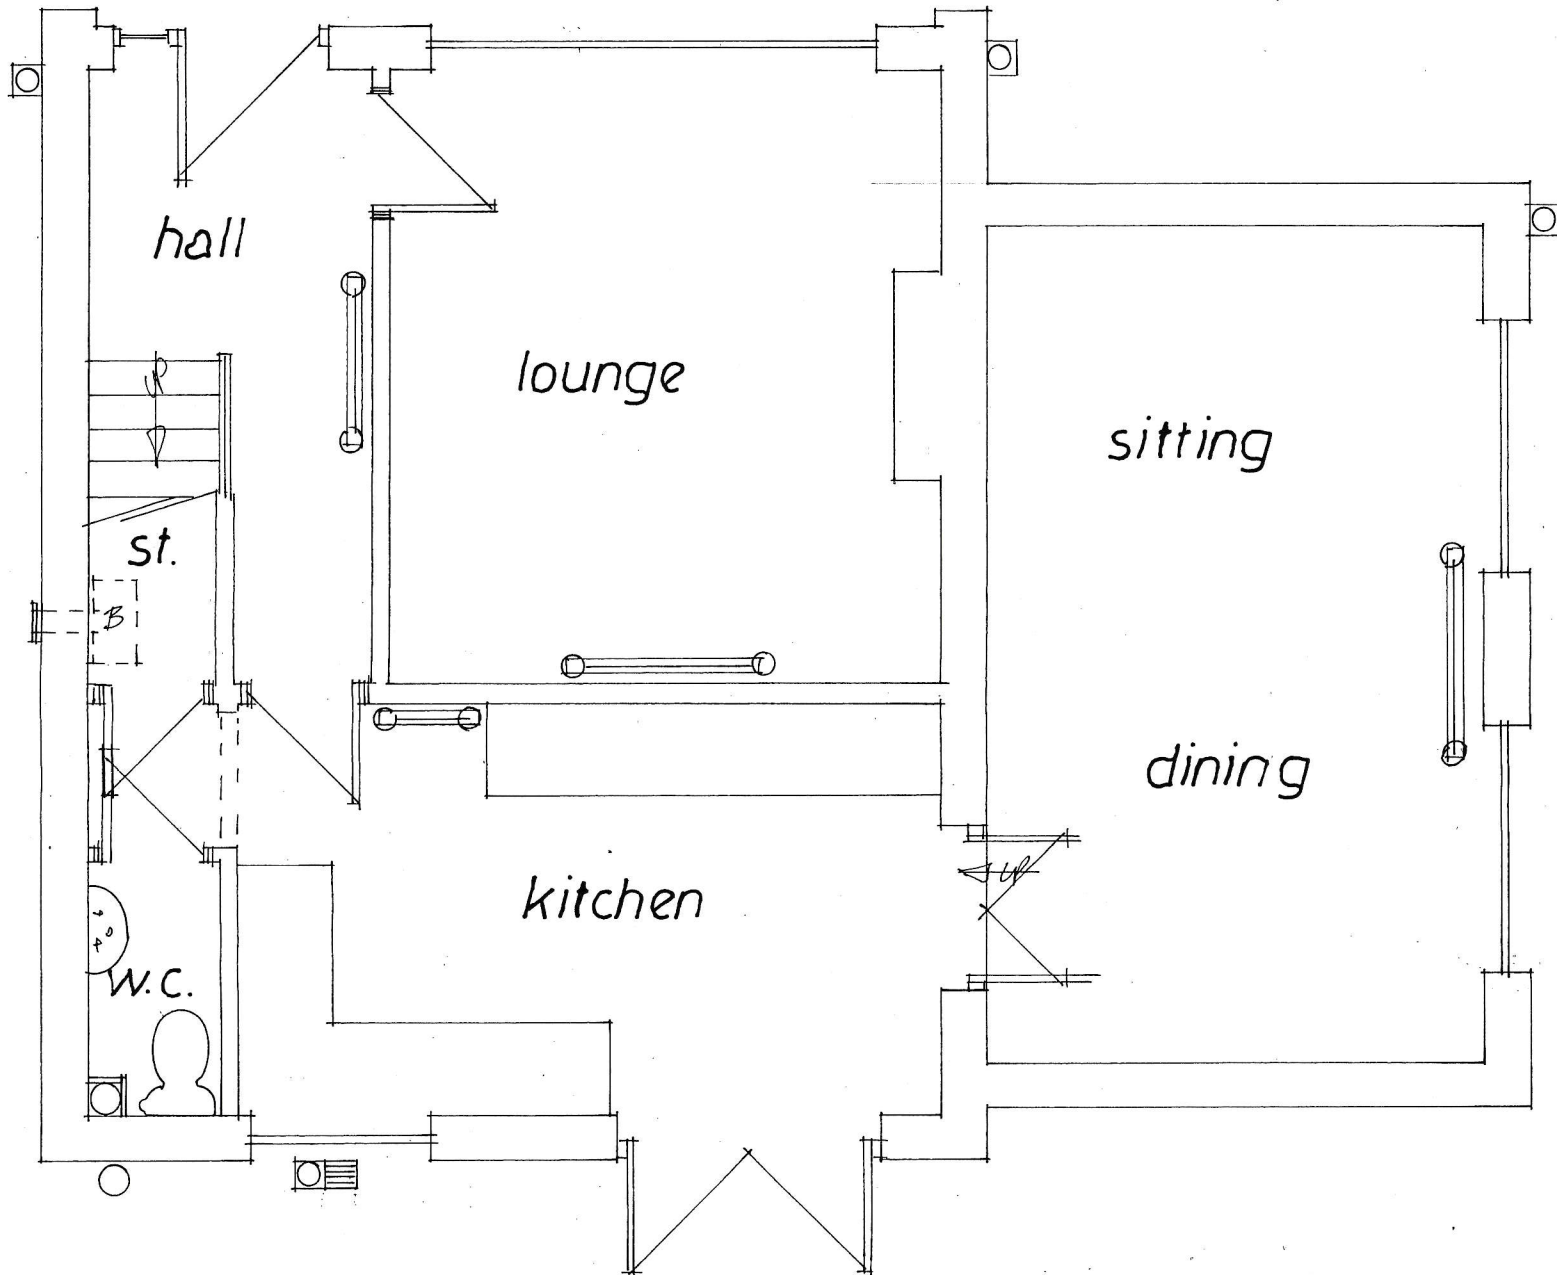

Garry Greetham Associates
Residential Design Consultant
 Westwood House
 18 Carr Lane
 Tankersley
 Barnsley S75 3BE
 Tel 07786062364

Project	Extensions & Alterations
Client	Mr & Mrs Chris Dey
Title	G. F. Layout as Existing
Address	33 Field Head Road, Hoyland, Barnsley, S74 9AT
Drawn By	GGG
Scale	1:50 @ A4 Date Dec 25
Drawing No	528-03 Rev


Member of the Chartered Institute
 Of Architectural Technologists

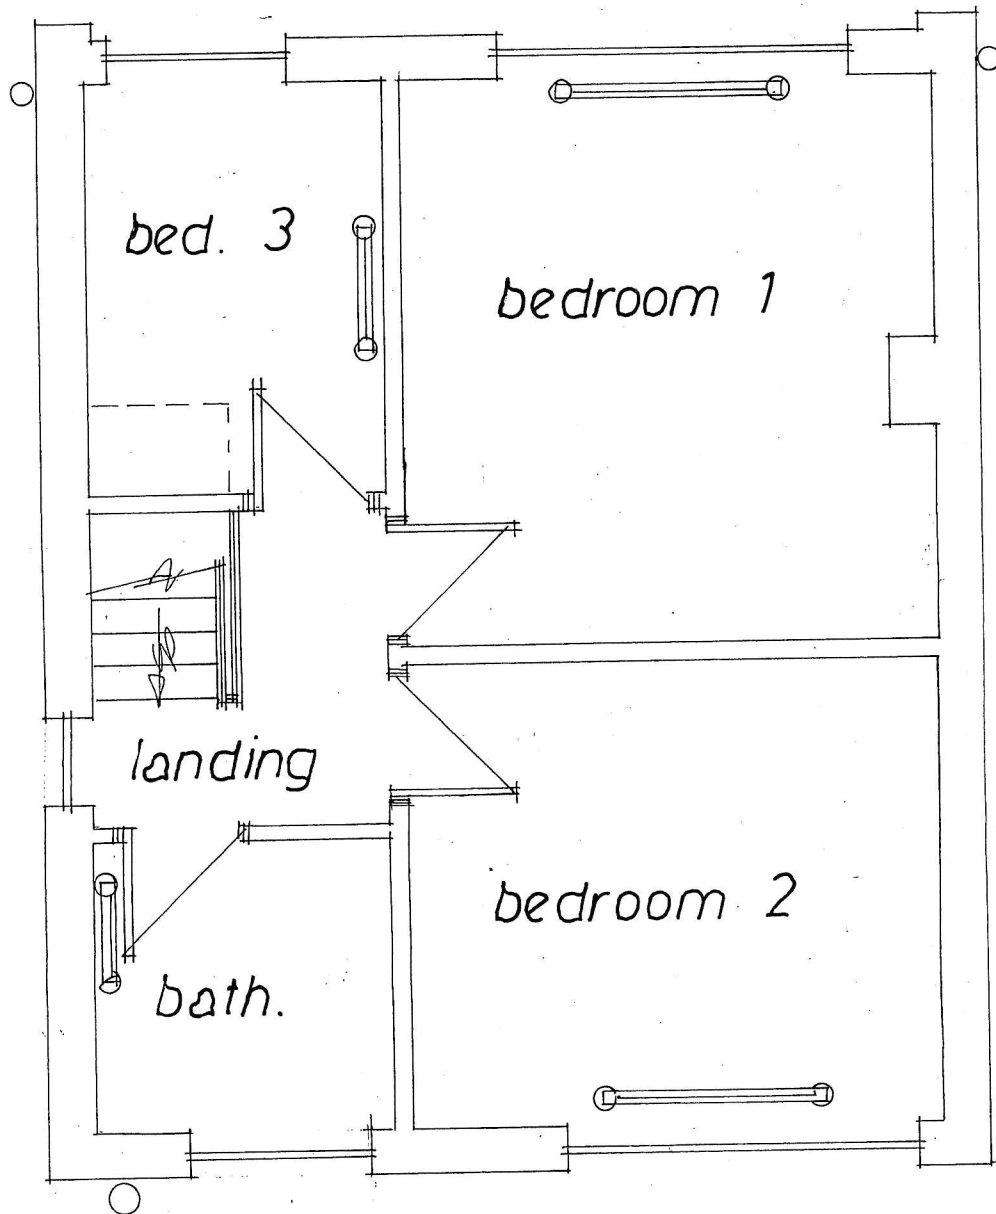


**Garry
 Greetham
 Associates
 Residential
 Design Consultant**
 Westwood House
 18 Carr Lane
 Tankersley
 Barnsley S75 3BE
 Tel 07786062364

Project	Extensions & Alterations
Client	Mr & Mrs Chris Dey
Title	F. F. Layout as Existing
Address	33 Field Head Road, Hoyland, Barnsley. S74 9AT
Drawn By	GGG
Scale	1:50 @ A4 Date Dec 25
Drawing No	528-04 Rev

Member of the Chartered Institute
 Of Architectural Technologists

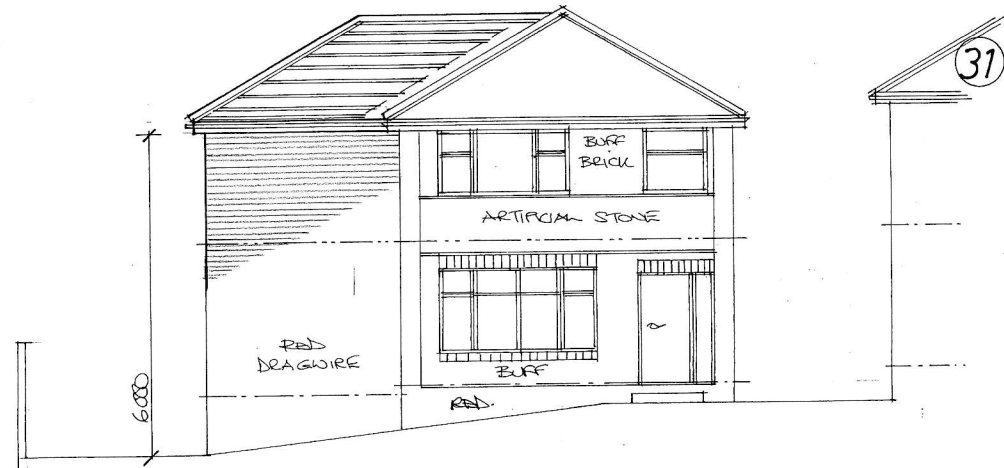

Front

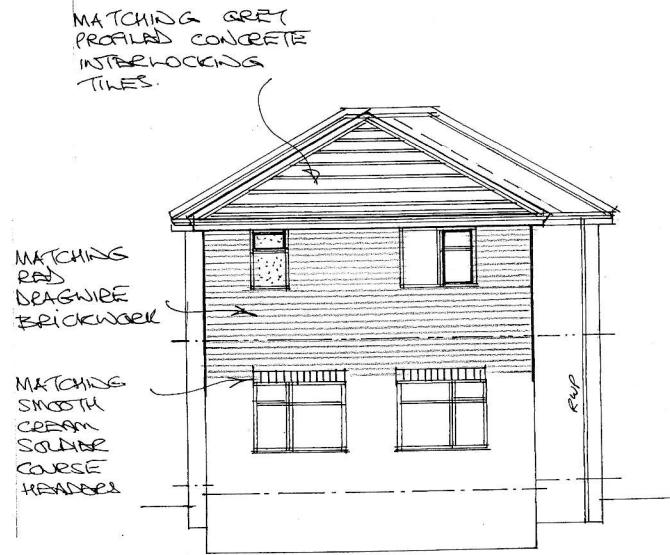

Side




Rear

**Garry
Greetham
Associates
Residential
Design Consultant**
 Westwood House
 18 Carr Lane
 Tankersley
 Barnsley S75 3BE
 Tel 07786062364

Project	Extensions & Alterations	
Client	Mr & Mrs Chris Dey	
Title	Elevations as Proposed	
Address	33 Field Head Road, Hoyland, Barnsley. S74 9AT	
Drawn By	GGG	
Scale	1:100 @ A3	Date Dec 25
Drawing No	528-05	Rev


Member of the Chartered Institute
 Of Architectural Technologists

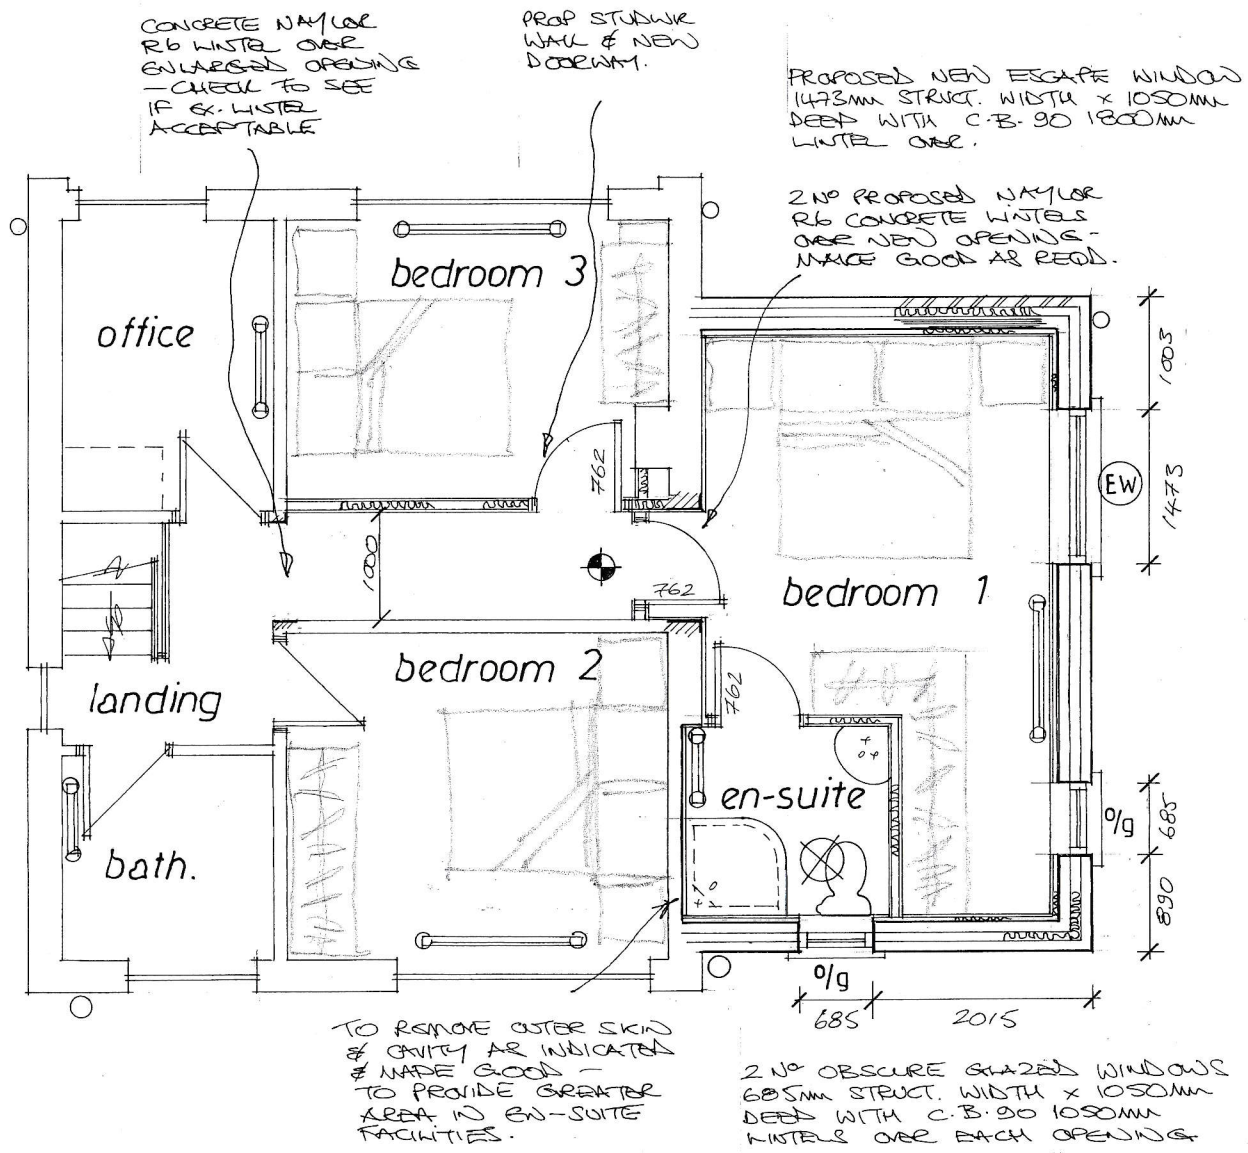

Garry Greetham Associates Residential Design Consultant
 Westwood House
 18 Carr Lane
 Tankersley
 Barnsley S75 3BE
 Tel 07786062364

Project	Extensions & Alterations
Client	Mr & Mrs Chris Dey
Title	F. F. Layout as Proposed
Address	33 Field Head Road, Hoyland, Barnsley, S74 9AT
Drawn By	GGG
Scale	1:50 @ A3 Date Dec 25
Drawing No	528-06 Rev

Member of the Chartered Institute
Of Architectural Technologists

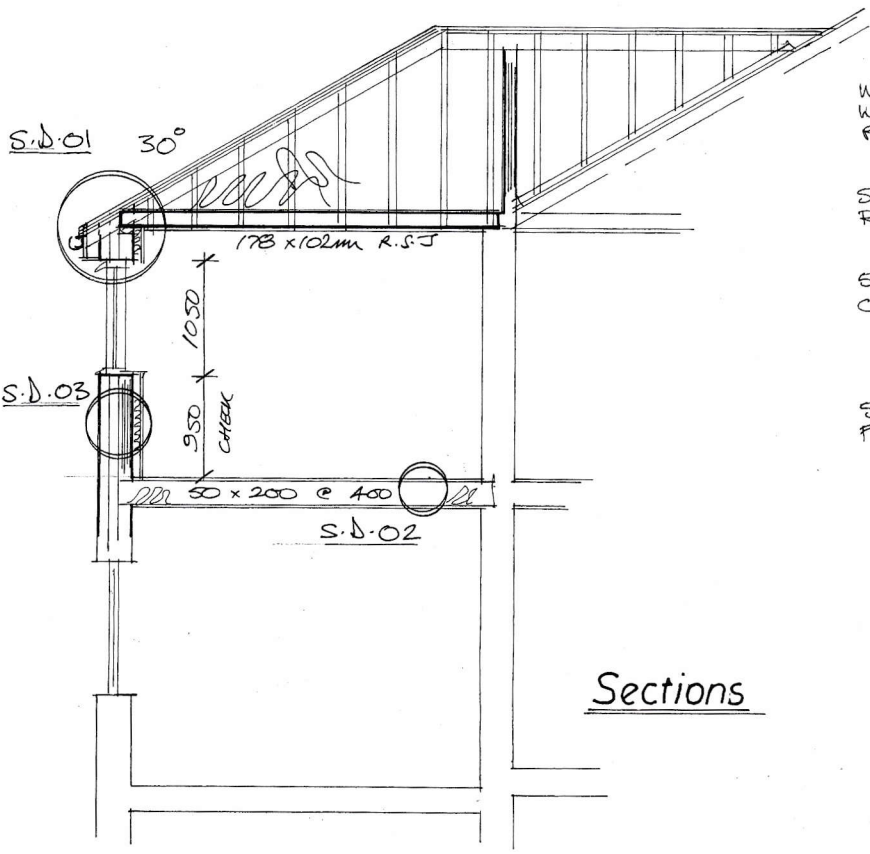


WALL (SUPPORT) BOLT UP FROM WALL BELOW TO SUPPORT RIDGE BOARD.

50 x 150mm S.C.24 GRADE RAFTERS @ 450mm c/c

50 x 150mm S.C.24 GRADE CEILING JOISTS @ 450mm c/c

50 x 200mm S.C.24 GRADE FLOOR JOISTS @ 450mm c/c

Sections

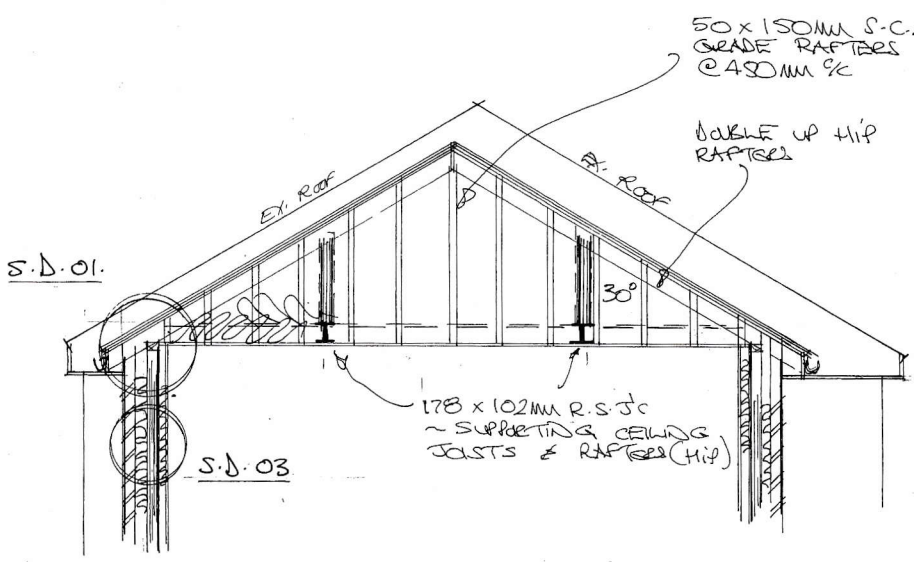

50 x 150mm S.C.24 GRADE RAFTERS @ 450mm c/c

DOUBLE UP HIP RAFTERS

178 x 102mm R.S.J. ~ SUPPORTING CEILING JOISTS & RAFTERS (HIP)

Garry Greetham Associates Residential Design Consultant Westwood House 18 Carr Lane Tankersley Barnsley S75 3BE Tel 07786062364	
Project	Extensions & Alterations
Client	Mr & Mrs Chris Dey
Title	Typical Sections
Address	33 Field Head Road, Hoyland, Barnsley. S74 9AT
Drawn By	GGG
Scale	1:50 @ A3 Date Dec 25
Drawing No	528-07 Rev
Member of the Chartered Institute Of Architectural Technologists	