




Front Elevation

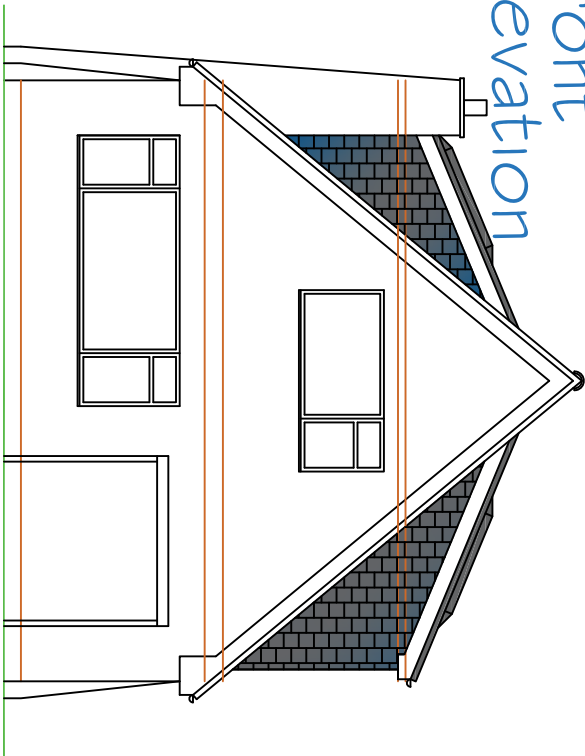


Side Elevation

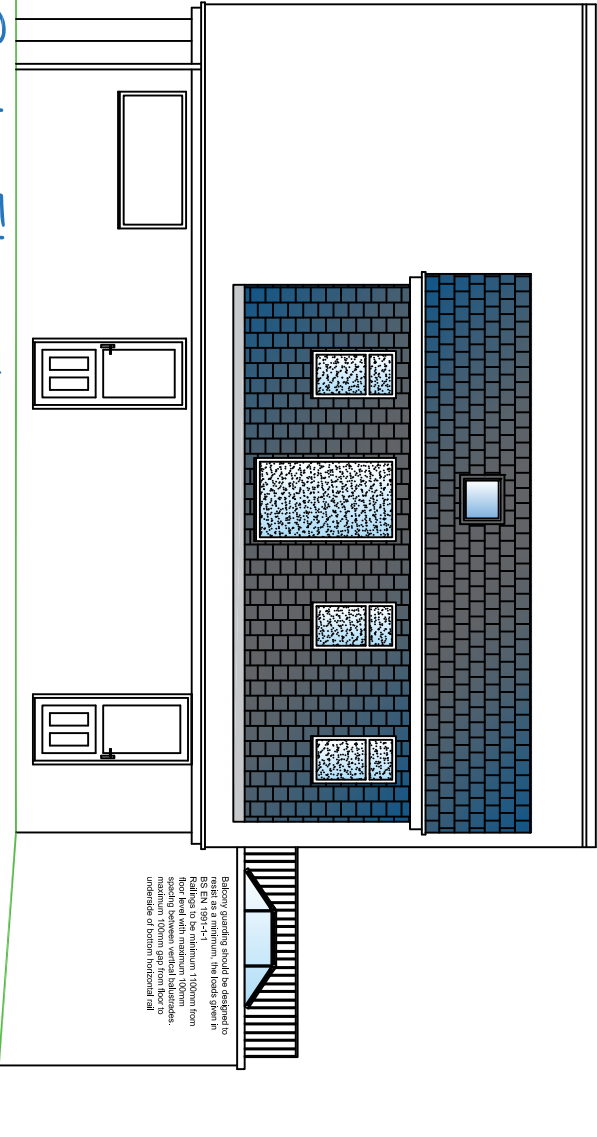


Rear Elevation

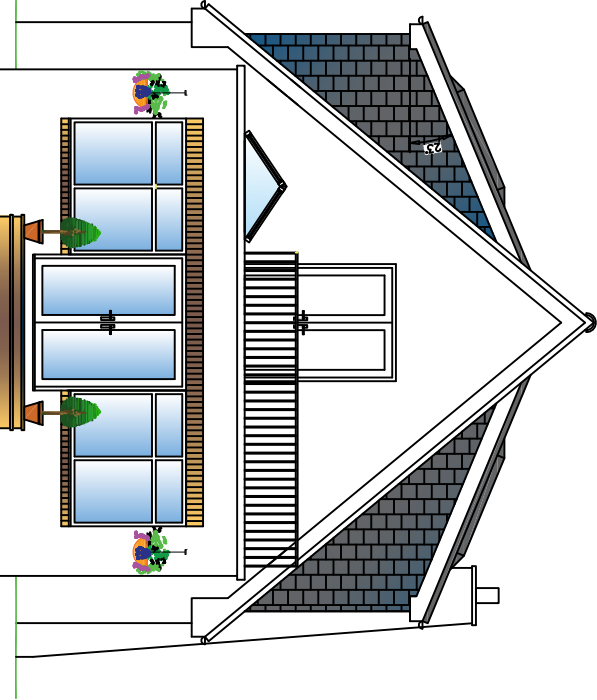


Side Elevation

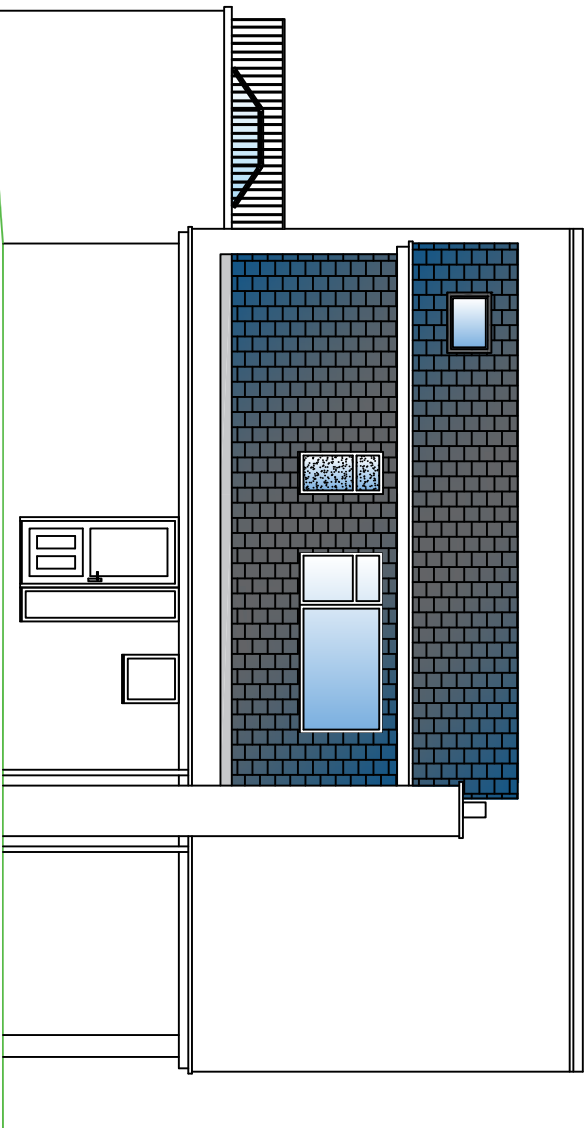

Ground Floor Plan

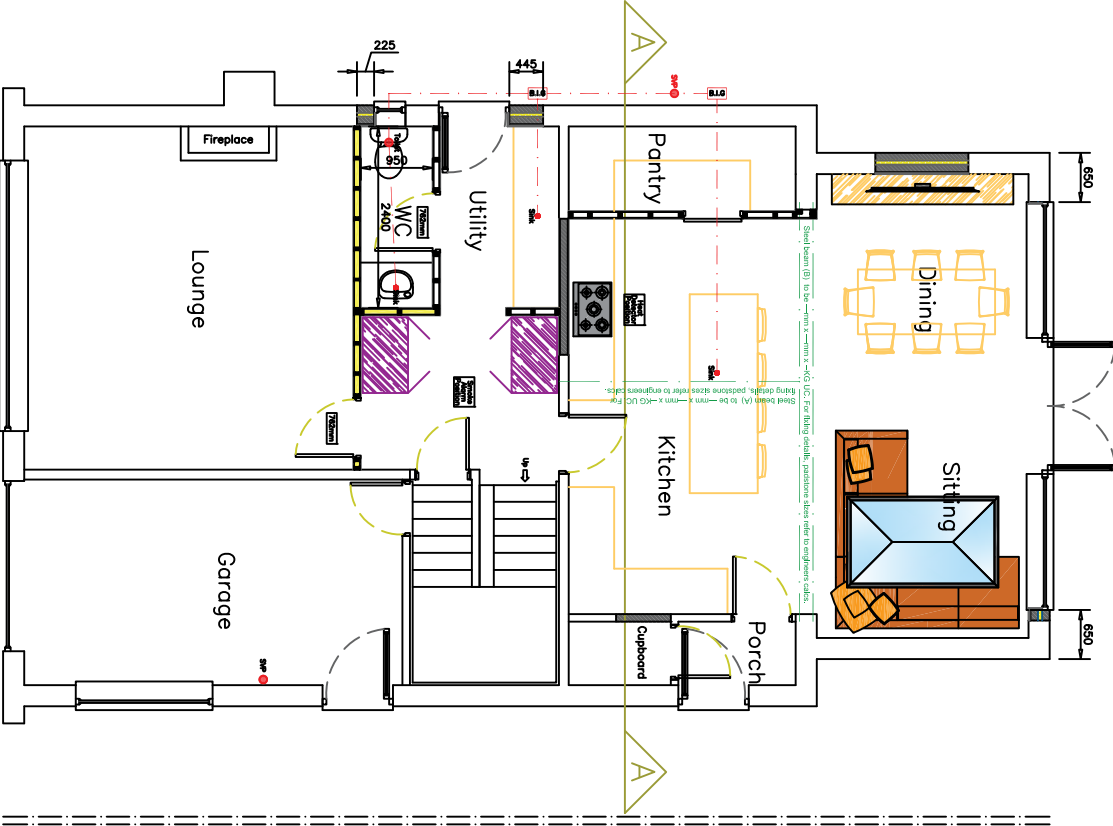

First Floor Plan

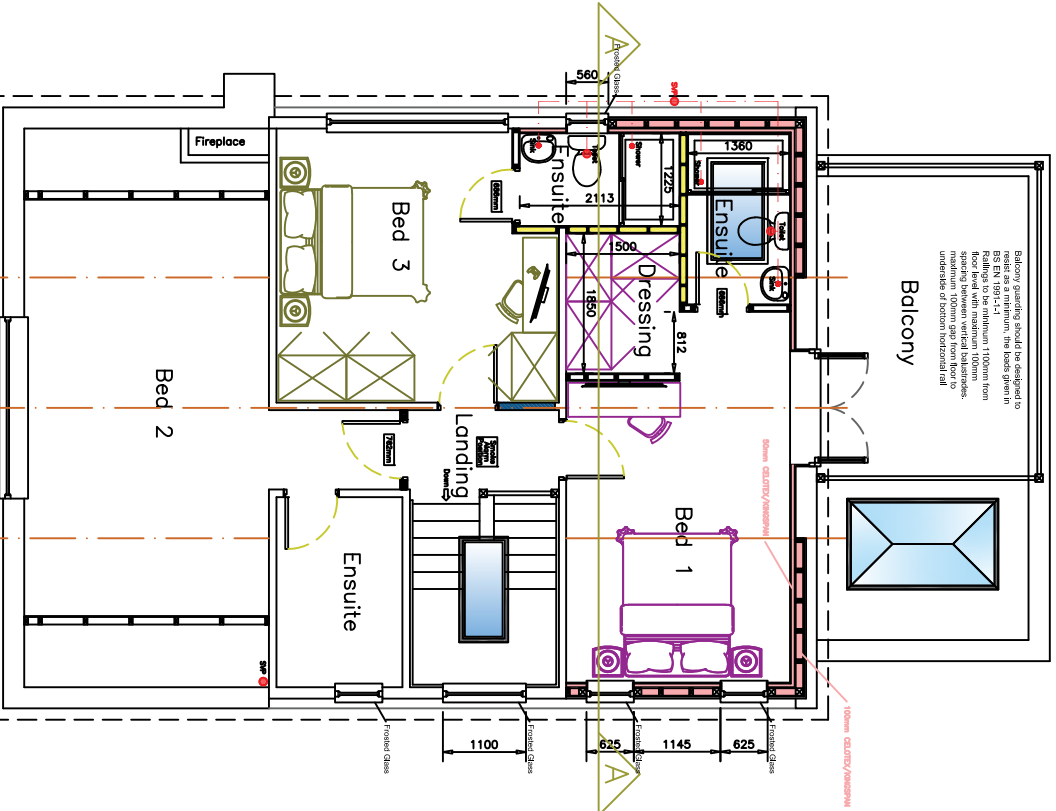

Note: Contractor to check all dimensions & angles prior to commencement of works. Do not scale from drawing  
Drawings are produced for the purposes of obtaining Planning Permission & Building Regulations plans approval only

Plans as Proposed G.A

PROPOSAL  
Extension to existing dormers to create additional floor space, internal Layout remodel at both floor levels and associated works to property

Project Number:	4FA381	Revision:	Description:	Date:
Project Address:	5 Padley Close, Dodworth, Barnsley, S75 3SE	A	Drawing Submitted as part of a Planning Application	19.07.24
Client Name:	Mr Jann Bhatti & Ms Cathy Parker	B	Drawing Submitted as part of a Building Regs Application	16.08.24
Contractor Name:	TBC	C	Drawing revised in regard to Planning Officers Comments	23.09.24
Drawing Number:	03			
Drawn By:	AJC			
Scale:	1:100 @ A3			
Date Drawn:	June 2024			