


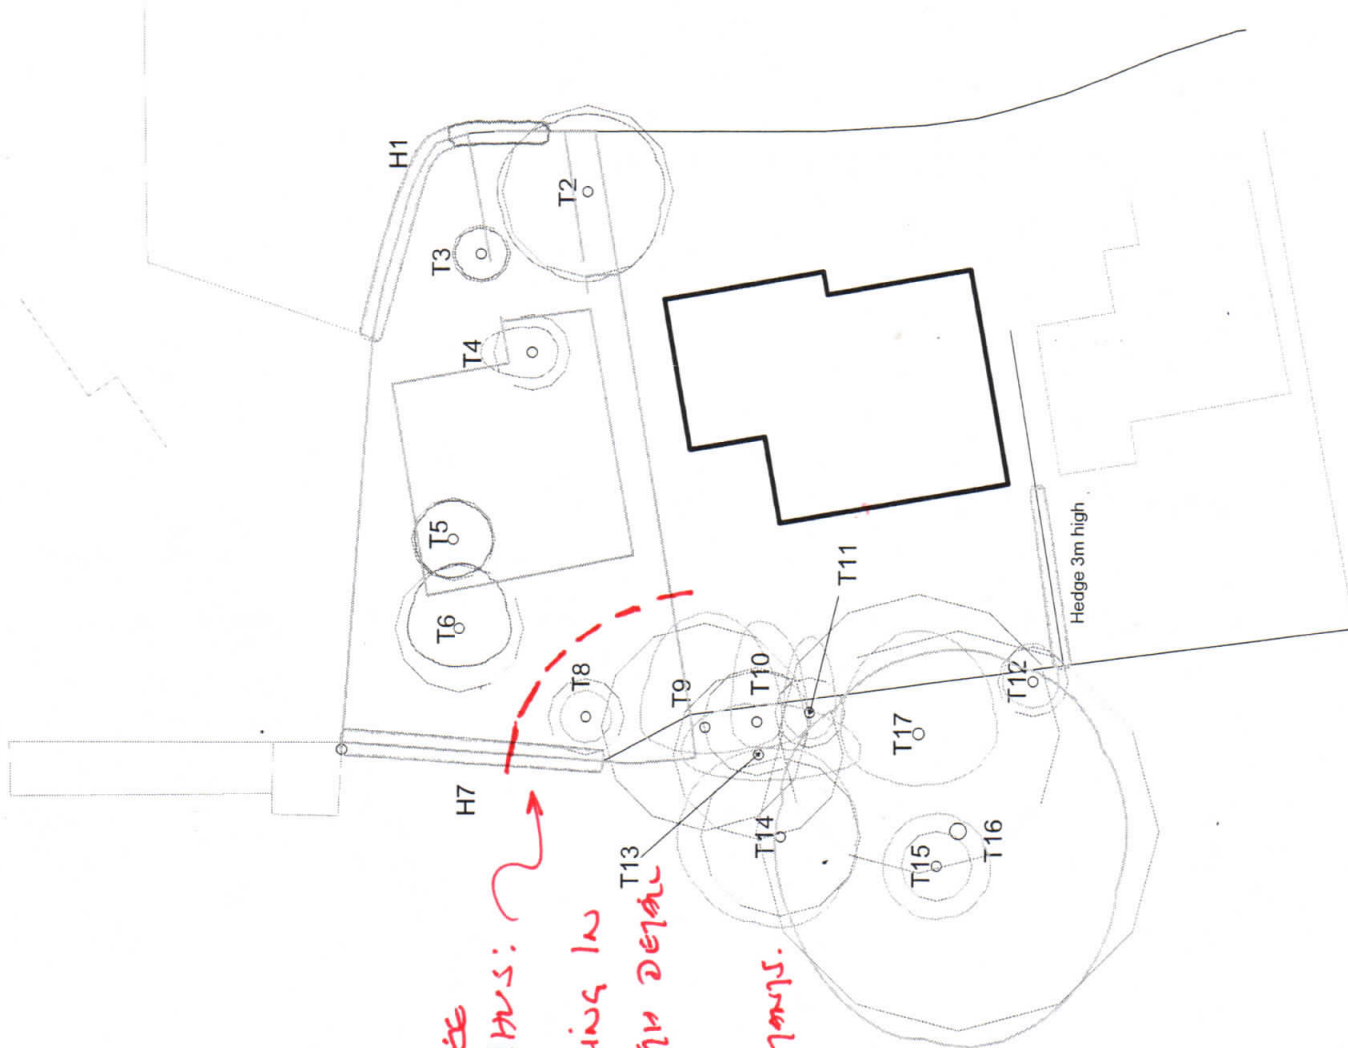

Extent of Tree
Protection thus:
Protective Fencing in
accordance with detail
provided by
AWA - Tree Consultants.

	TREES TO BE RETAINED
	TREES TO BE REMOVED
	WPA ROOT PROTECTION AREA
	TREE L.S.M.