


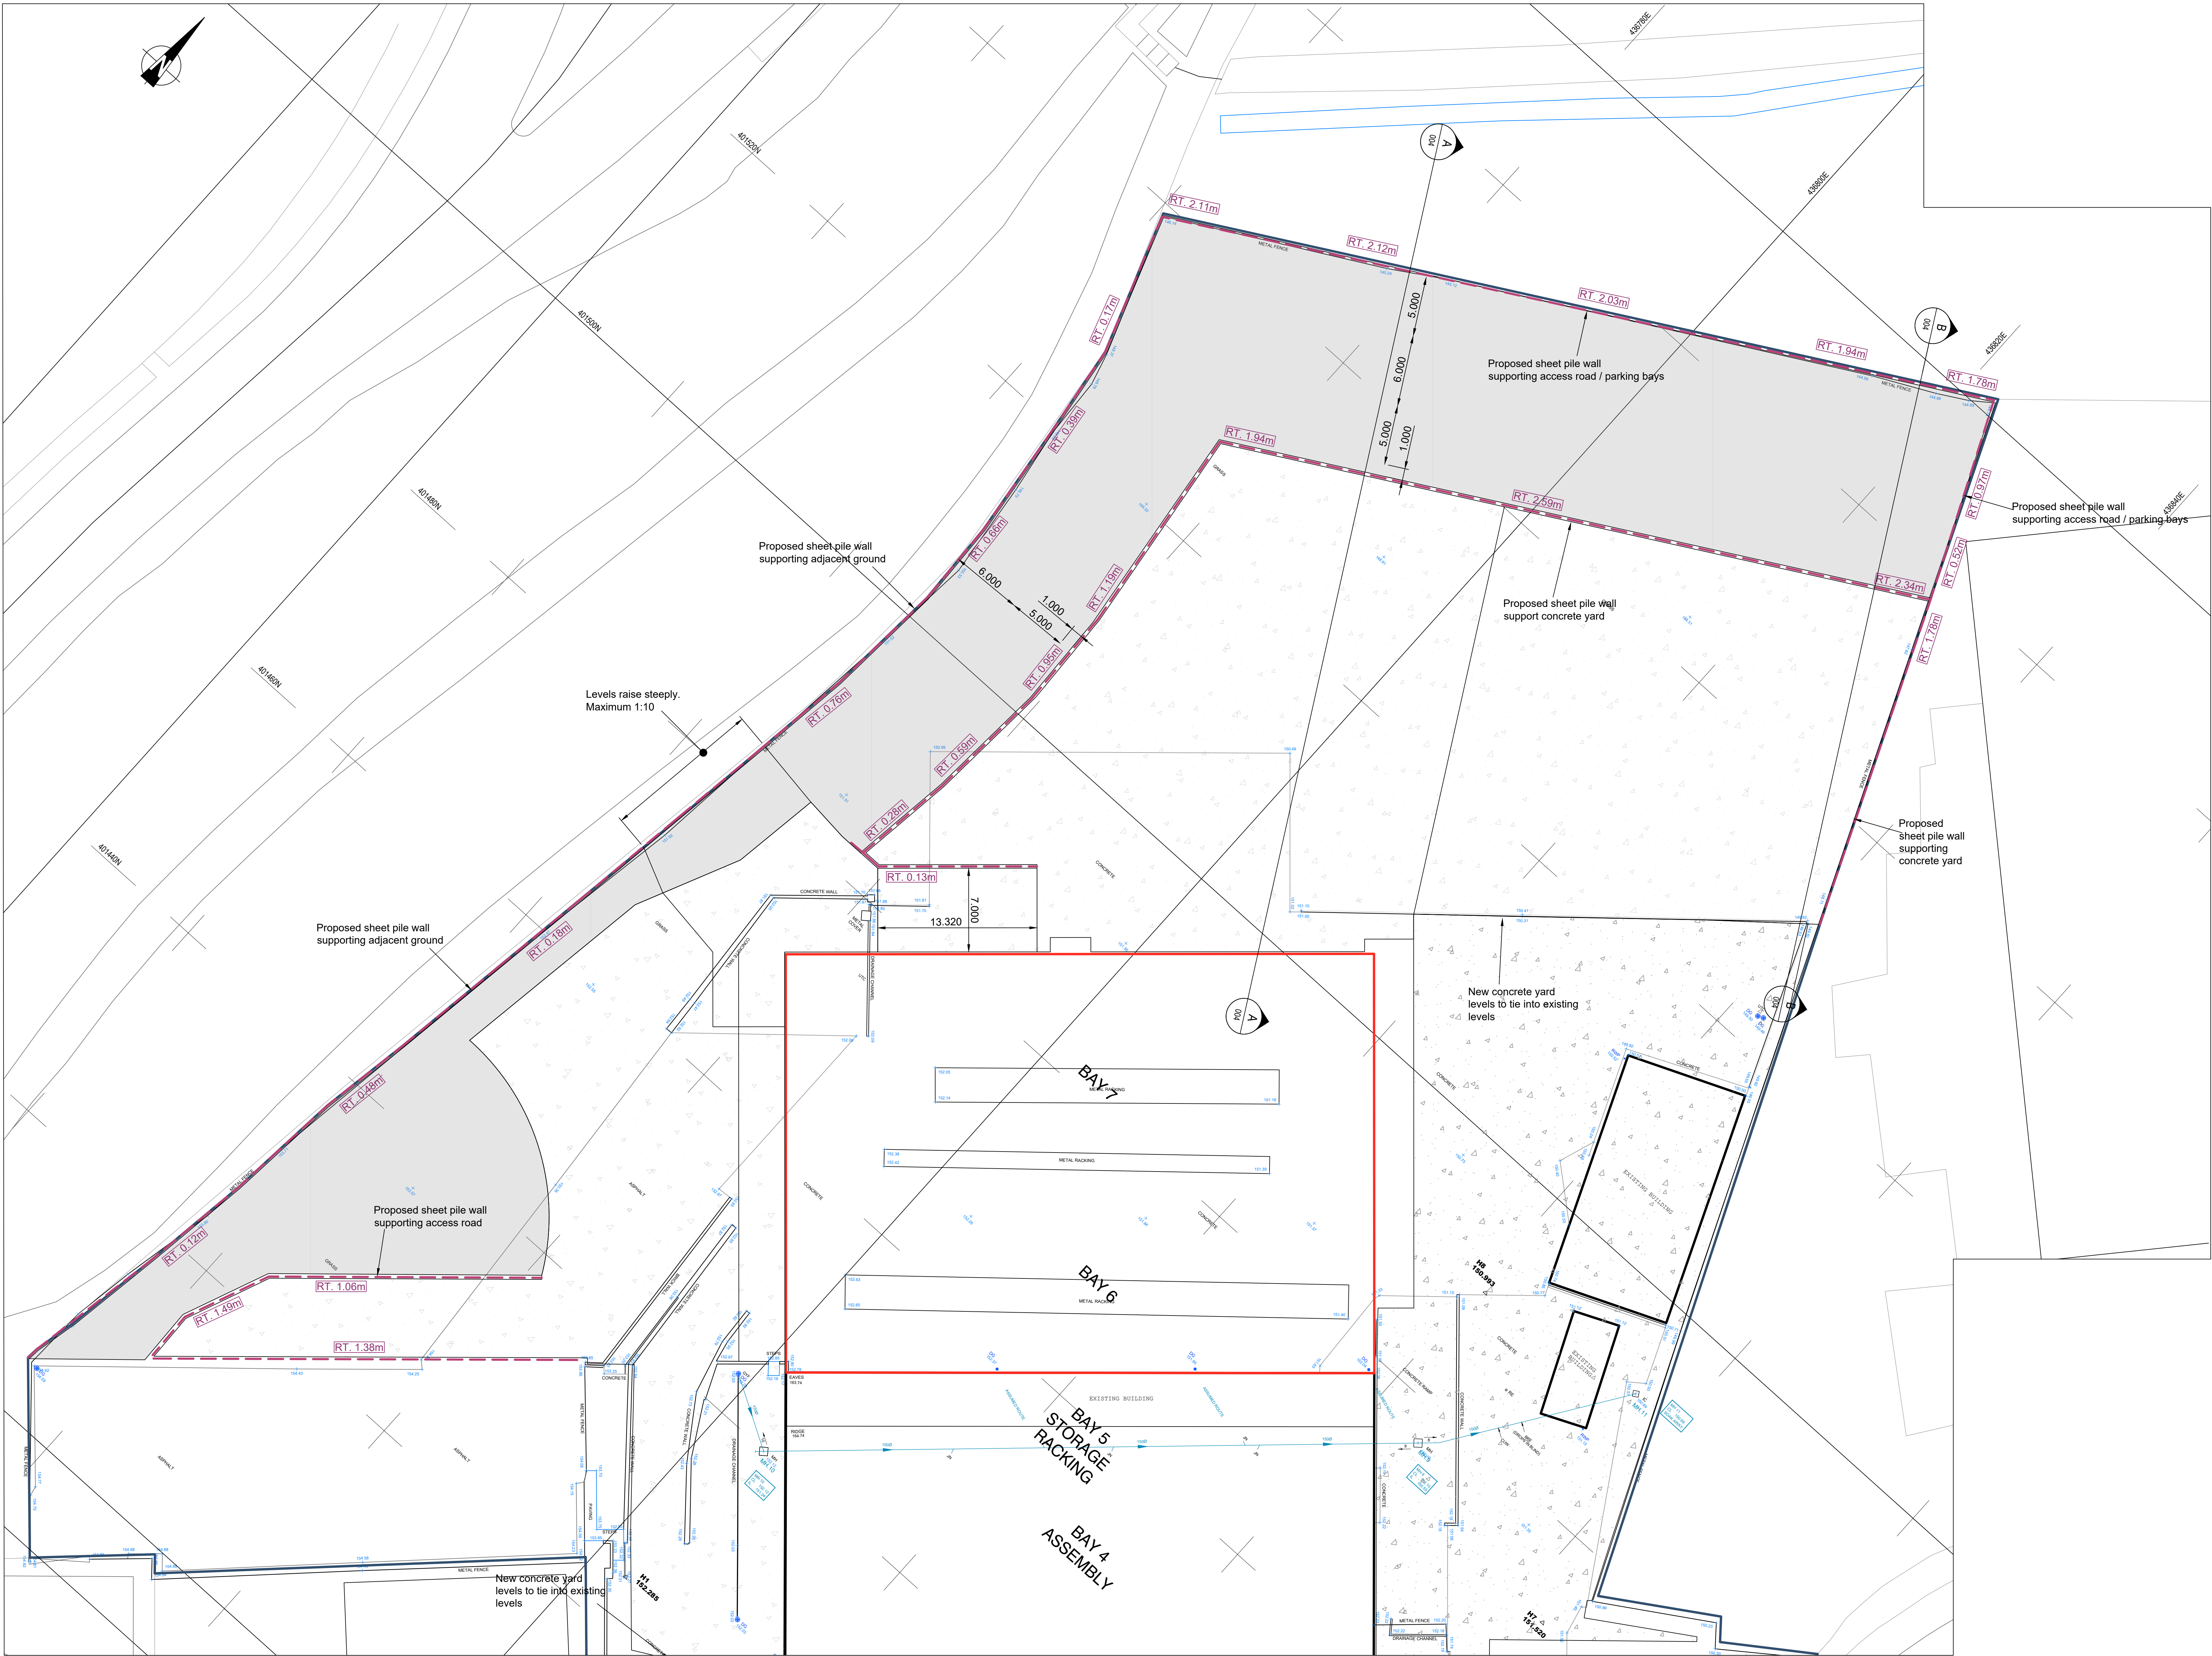

- PLEASE NOTE
- DO NOT scale from this drawing, use figured dimensions only.
 - All dimensions to be checked on site by the contractor.
 - Please report any discrepancies to JHA Ltd immediately.
 - All setting out dimensions are approximate. To be marked out on site for approval by JHA Ltd prior to construction.

- NOTES
- All dimensions shown are in millimetres unless otherwise stated.
 - This drawing is to be read in conjunction with all Engineers and Architects drawings and specifications.

- Legend:
- Denotes Proposed Concrete Yard
 - Denotes Existing Concrete Yard
 - Denotes Asphalt Access Road
 - Denotes Proposed Sheet Piling Retaining Wall

A	13/11/24	Updated with Sheet Piling Retaining Wall	BSH
Ref	Date	Revision	Initial

Issue: PRELIMINARY ISSUE

Project / Client:
PROPOSED NEW YARD, RETAINING WALL
AND ASSOCIATED DRAINAGE
FOR
NIFTYLIFTS,
PLATTS COMMON IND. ESTATE
HOYLAND, BARNSELEY, S74 9TF

Drawing Title:
EXTERNAL WORKS GENERAL
ARRANGEMENT

jha
ARCHITECTURE

JHA Architecture,
West Suite, Second Floor,
Unit F, South Quay,
Lakeside Boulevard,
Doncaster, DN4 5PL

01302 364565
enquiries@j-h-a.co.uk
www.j-h-a.co.uk

Scale:	1:200	Date:	OCTOBER 2024
Drawn By:	BSH	Checked By:	MMS

Drawing No:	2023/071/029A	Sheet Size:	A0
-------------	---------------	-------------	----