


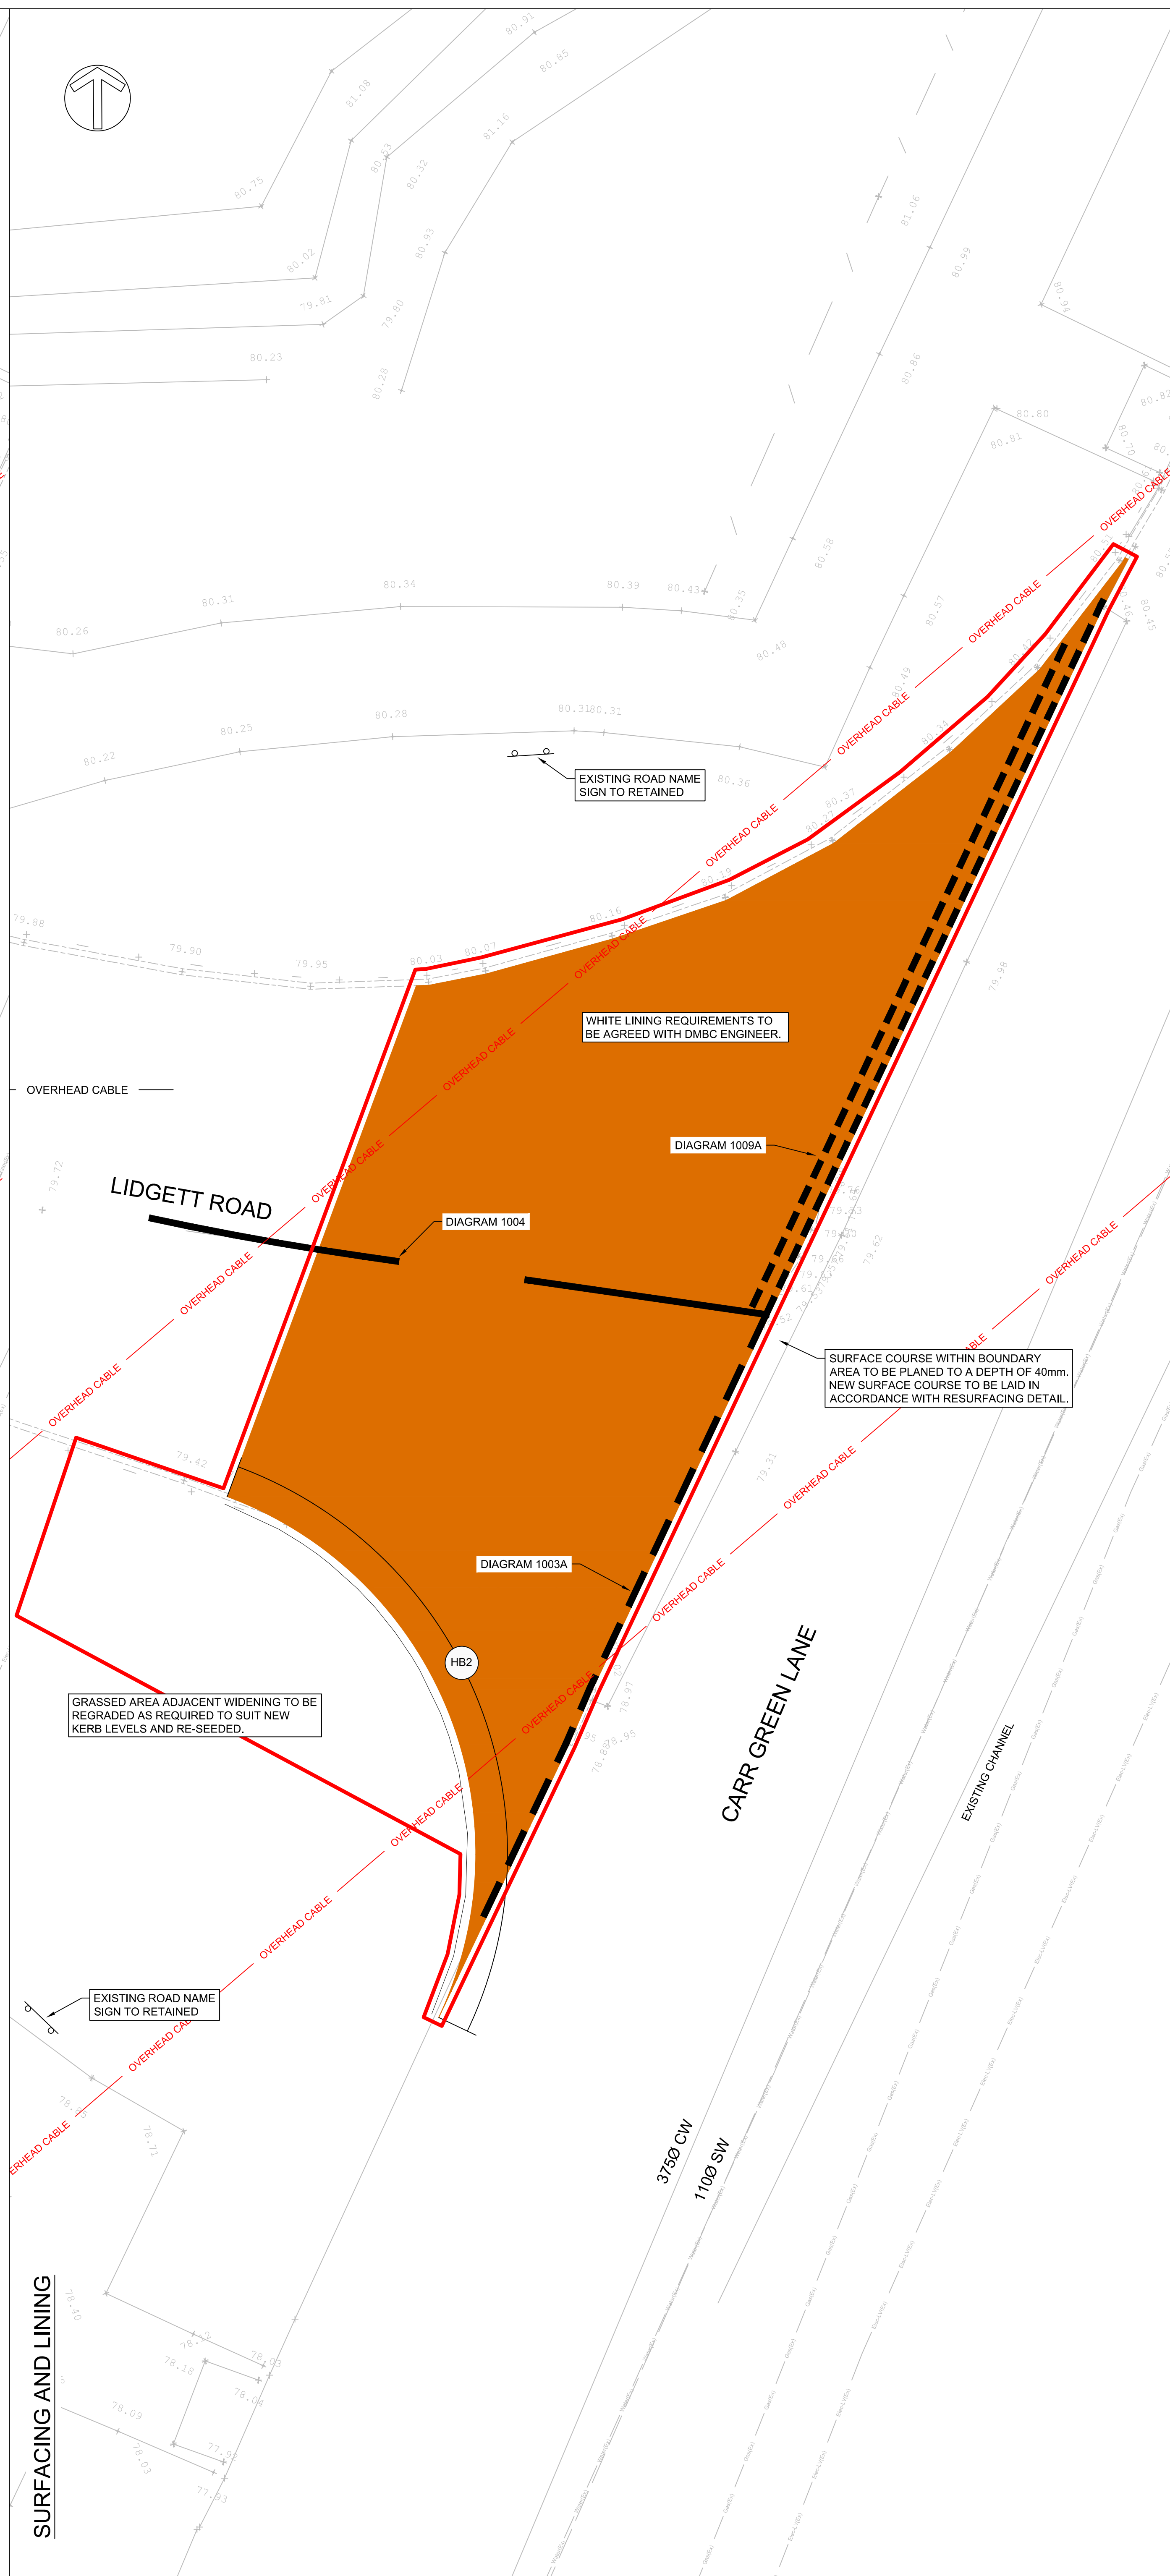

7995-HJCE-00-XX-DR-C-4300 P02