


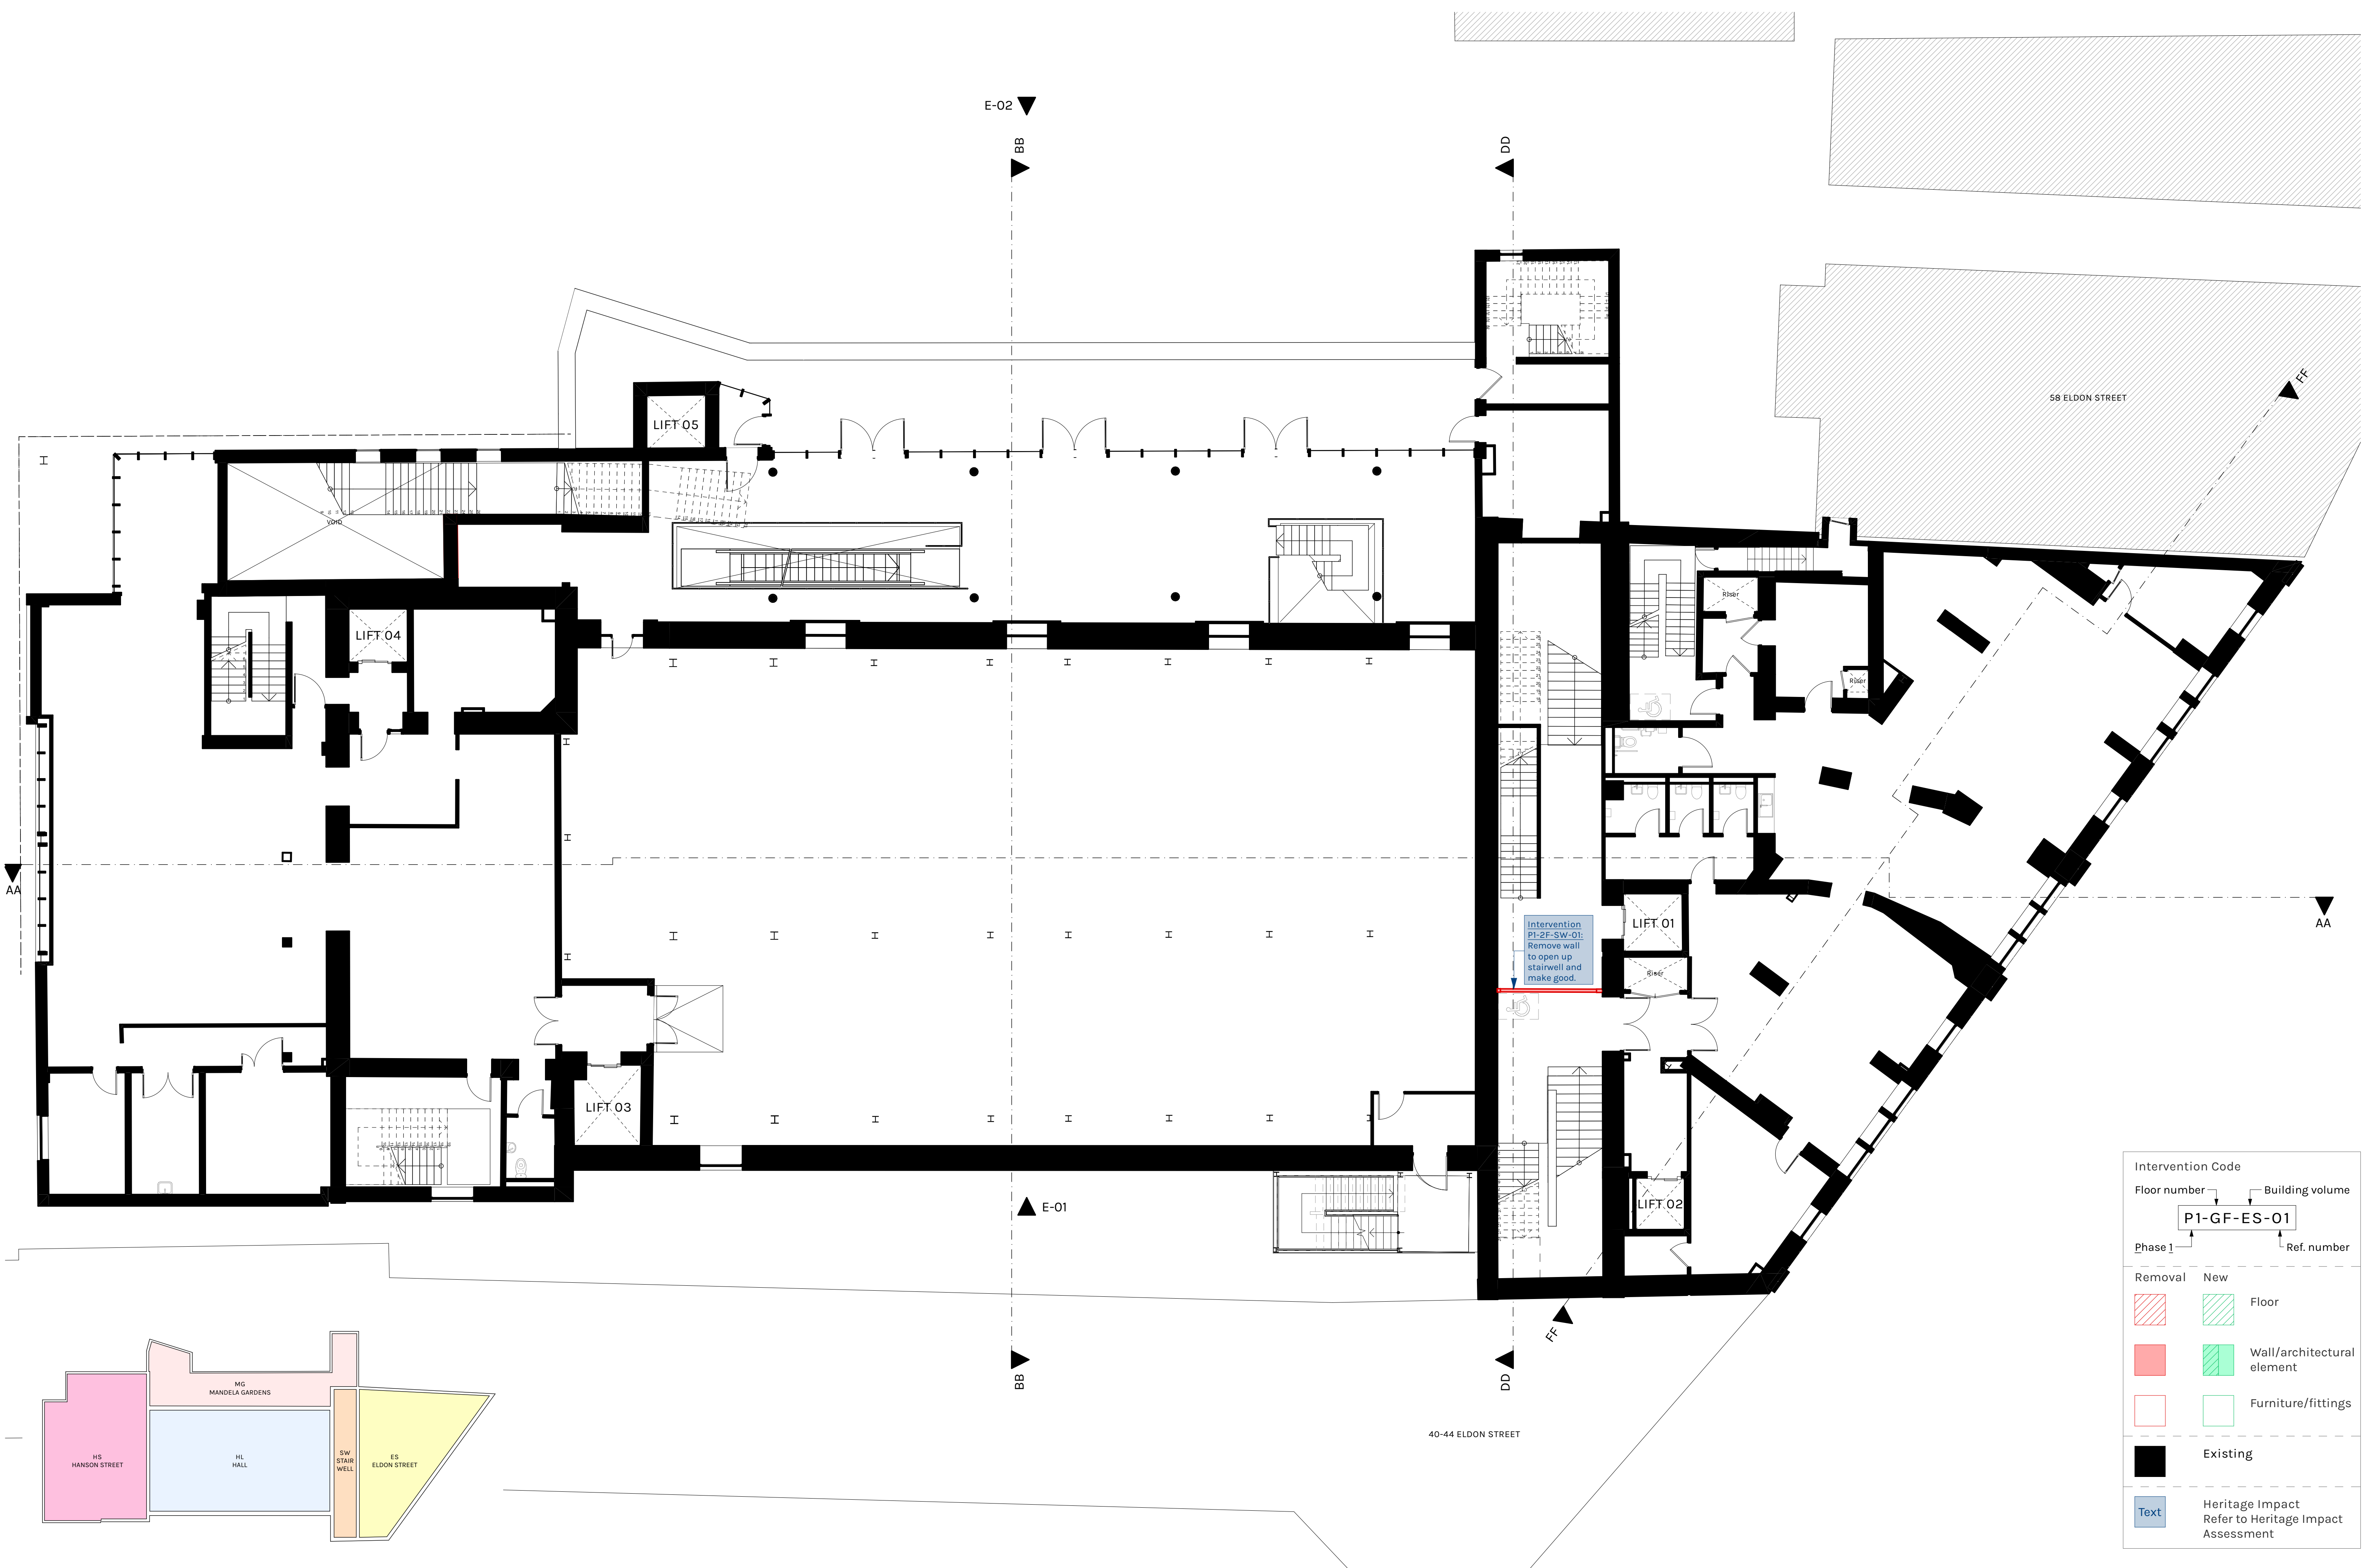

Intervention Code

Floor number

Building volume

P1-GF-ES-01

Phase 1

Ref. number

Removal

New

Floor

Wall/architectural element

Furniture/fittings

Existing

Text

Heritage Impact
Refer to Heritage Impact Assessment