


- NOTES:**
- THIS DRAWING TO BE READ IN CONJUNCTION WITH ALL RELEVANT DRAWINGS AND TOGETHER WITH THE SPECIFICATIONS.
  - ALL DIMENSIONS ARE SHOWN IN MILLIMETRES (mm), UNLESS NOTED OTHERWISE.
  - ALL LEVELS ARE SHOWN IN METRES (m) AOD, UNLESS NOTED OTHERWISE.
  - NO DIMENSIONS ARE TO BE SCALED FROM THIS DRAWING.

**LEGEND:**

- PERMANENT ACCESS ROAD
- PLANNING APPLICATION SITE BOUNDARY
- VISIBILITY SPLAY
- EXISTING FOUL SEWER
- EXISTING RISING MAIN
- EXISTING STORM SEWER
- ABANDONED COMBINED SEWER
- NEW COMBINED SEWER
- NEW RISING MAIN
- EXISTING MANHOLE
- NEW MANHOLE
- ROAD FINISH LEVEL
- EXISTING GROUND LEVEL
- ROAD GRADED LAYER
- GEOTEXTILE SEPARATION MEMBRANE AT SUBGRADE FORMATION

**IMPORTANT:**  
INFORMATION CONCERNING THE LOCATION OF SERVICES IS GIVEN FOR YOUR ASSISTANCE AND IS INTENDED FOR GENERAL GUIDANCE ONLY. NO GUARANTEE IS GIVEN AS TO THEIR ACCURACY. IT SHOULD NOT BE RELIED UPON IN THE EVENT OF EXCAVATIONS OR OTHER WORKS MADE NEAR SERVICES WHICH MAY EXIST AT VARIOUS DEPTHS AND MAY DEViate FROM THE MARKED ROUTE.  
ALL EXISTING SERVICES ARE SHOWN APPROXIMATELY IN NUMBER ONLY. LOCATION IS TO BE CONFIRMED BY THE CONTRACTOR PRIOR TO COMMENCING EXCAVATION.

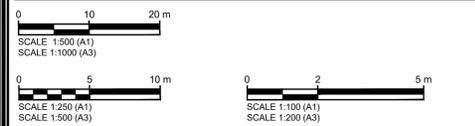

S2_P04	UPDATED ROAD RADIUS	JW	IJ	MB	28/05/2025
S2_P03	UPDATED ROAD LENGTH AND ADDED GRAVEL PATH NEAR SHAFT	MT	IJ	MB	21/03/2025
S2_P02	UPDATED SECTION C FOR GATE DETAILS	MT	IJ	MB	28/02/2025
S2_P01	FOR INFORMATION	MT	IJ	MB	23/01/2025

Status Rev Description Drawn Check App'd Output Date

Originator / Partner / OEM Ref:

**MMB**  
MOTT MACDONALD BENTLEY  
Mott MacDonald Bentley  
Floor 3  
No. 1 Whitehall Riverside  
Leeds LS1 4BN  
www.mottmacbentley.co.uk

YORKSHIRE WATER ALWAYS CONSIDERS  
LIFE SAVING RULES

Client:

**YorkshireWater**  
Yorkshire Water Services Ltd  
Western House,  
Western Way,  
Halifax Road,  
Bradford,  
BD6 2SZ

Framework:	AMP 7	Work Stream:	INFRASTRUCTURE
YW Batch ID / Project Code:	YW.203870.04	YW Solution ID:	

Site:  
**CLOUGHFIELDS NO 2 CSO**  
**CLOUGH FIELDS ROAD, HOYLAND, S74 0DB**  
OS Grid Reference: 436639, 399949  
305

Drawing Title:  
**PERMANENT ACCESS ROAD**  
**SITE LOCATION PLAN AND ROAD DETAILS**

Original Design / OEM Reference:	YW24J212-MMB-WTN-FLS-DR-C-5201	Size:	A1	Scale:	AS SHOWN
Status Description:	ISSUED FOR INFORMATION	Status:	S2	Revision:	P04

Drawing Number:  
**CLO08 MMB WTN FLS DR C 5201**