


**KEY**

- Ref. 3 TREE REFERENCE
- Ref. G1 GROUP REFERENCE
- Ref. H1 HEDGE REFERENCE
- Ref. A1 (GREEN) TREES  
Trees of high quality with an estimated remaining life expectancy of at least 40 years
- Ref. B1 (BLUE) TREES  
Trees of moderate quality with an estimated remaining life expectancy of at least 20 years
- Ref. C1 (GREEN) TREES  
Trees of low quality with an estimated remaining life expectancy of at least 10 years, or young trees with a stem diameter below 150mm
- Ref. U (RED) TREES  
Trees in such a condition that they cannot be realistically be retained as living trees in the context of the current land use for longer than 10 years
- Ref. G4 ROOT PROTECTION AREA (RPA)  
Minimum area around a tree deemed to contain sufficient roots and rooting volume to maintain the tree's stability, and where the protection of the roots and soil structure is treated as a priority
- # DENOTES TREE POSITION PLOTTED DURING TREE SURVEY USING GLOBAL NAVIGATION SATELLITE SYSTEM (GNSS) FOR TREES NOT SHOWN ON THE TOPOGRAPHICAL SURVEY OR ESTIMATED USING DISTANCE FROM KNOWN TOPOGRAPHICAL SURVEY FEATURES
- (TPO) DENOTES TREE PROTECTED BY TREE PRESERVATION ORDER
- SIMPLIFIED SHADOW ARC  
(projection based on midsummer at midday)

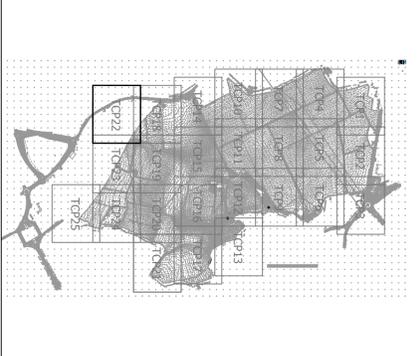

# PRELIMINARY ISSUE

PO1	PRELIMINARY FIRST ISSUE	28.05.2021	NR	GM	EJ
Drawing Date:		Document Control			
<p><b>Tetra Tech Leicester</b>          Executive Park, Avelin Way, Avelin,          Leicester, United Kingdom, LE7 7GR          Tel: +44 (0)11 6234 8000  <a href="http://www.tetrattechurope.com">www.tetrattechurope.com</a></p>					

Client: STRATA STERLING BARNLSLEY WEST LIMITED

Project Name: BARNLSLEY WEST

## TREE CONSTRAINTS PLAN

TTE Project Number	Drawn By	Date	Checked By	Date	Approved By	Date	Scale	Sheet	Stability
B088734	NR	May 21	GM	May 21	EJ	May 21	1:500	53	53
Client Project Number	Customer	Version/Revision	Location	Typical	Scale	Number	Revision		
P001	TTE	00	ZZ	DR	S	TCP22	P01		