

Dance Farm Mitigation Plan (29/07/2026) – Page 1





N

Key


Proposed bat loft



Integrated bat box

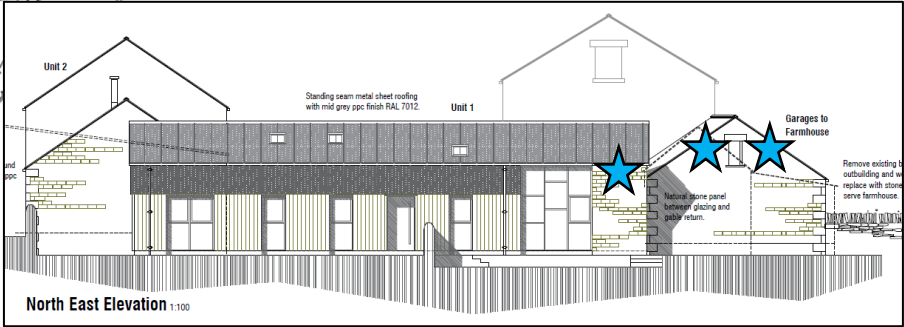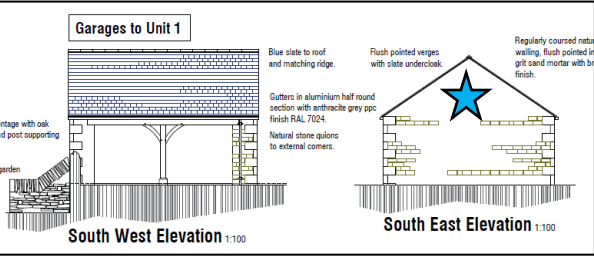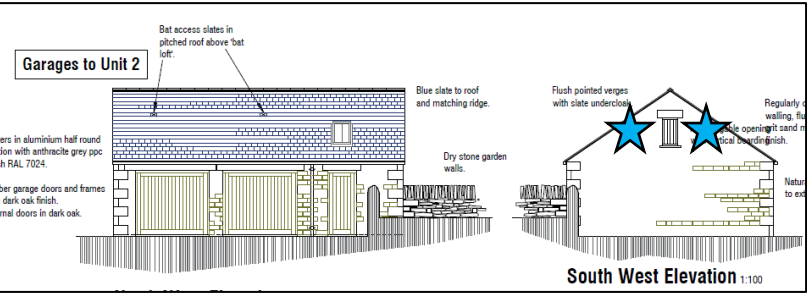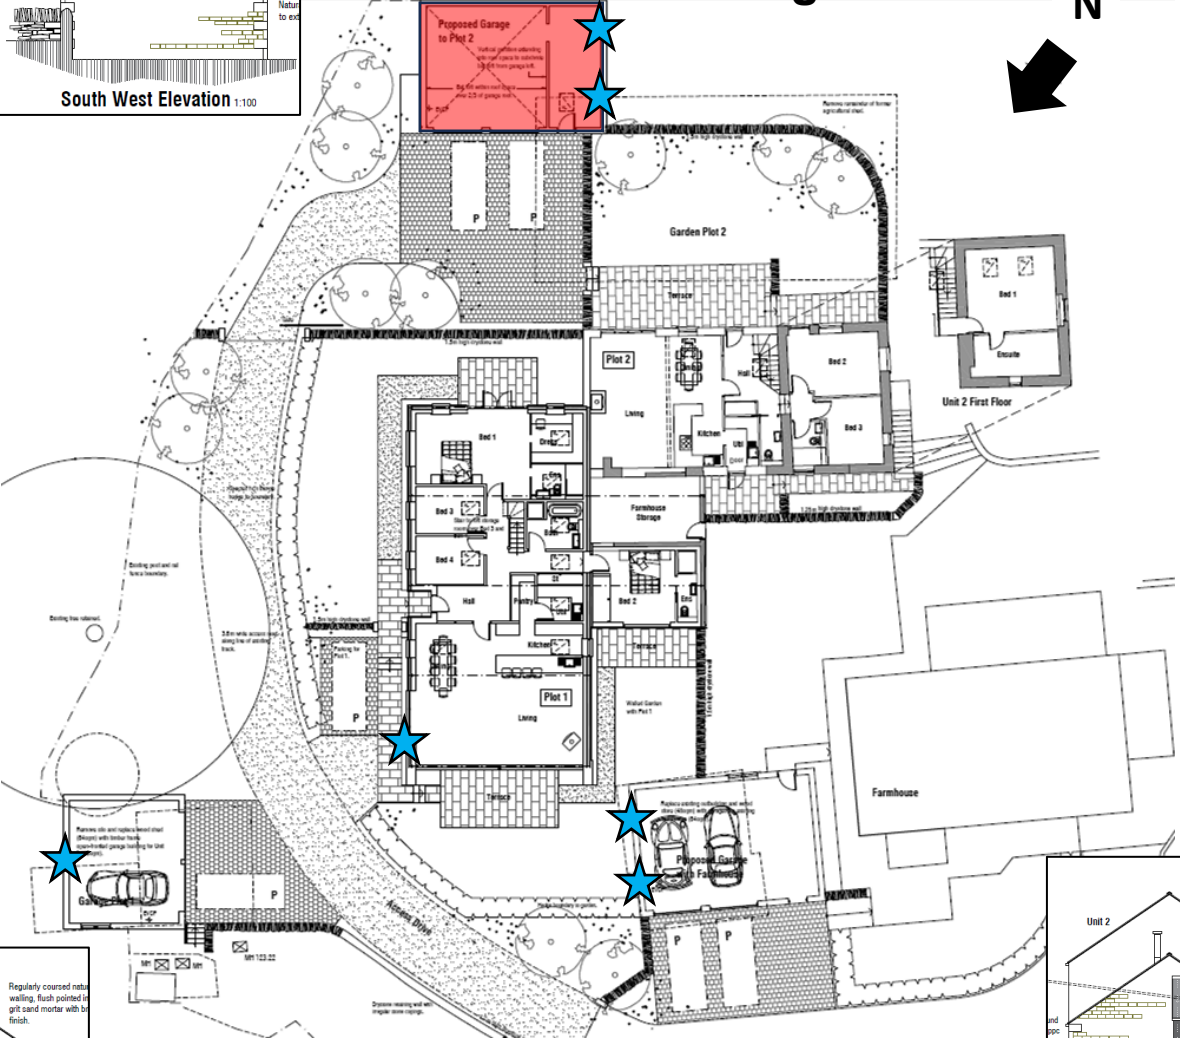

Dance Farm Mitigation Plan (29/07/2026) – Page 2

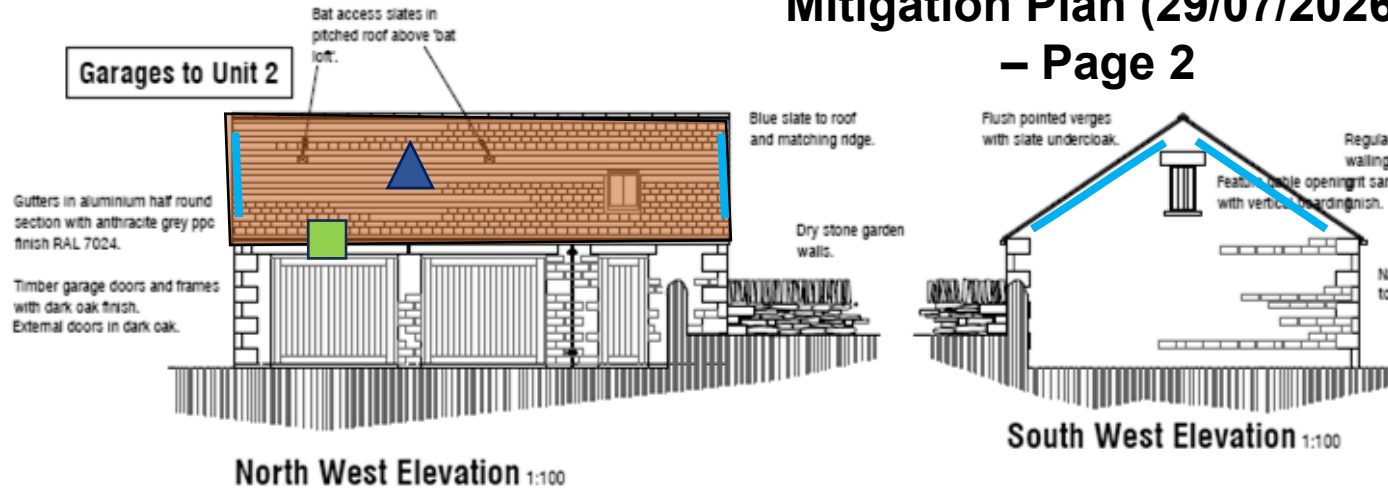


Key

Bat slate



Wooden louvre bat access in gable

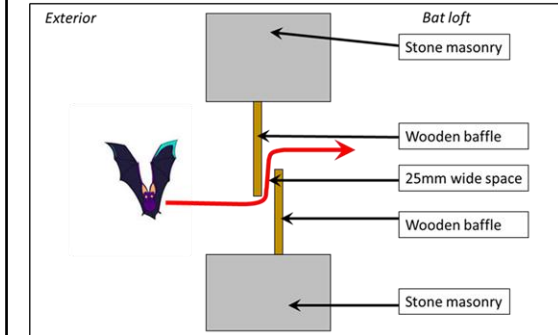

Hollow concrete blocks used on gable wall top/s



Wooden baffle box (fixed to gable on inside)



Preferred bat loft dimensions



500 mm x 500 mm access hatch

