

2770

2560

NO 5 EXISTING  
EXTERNAL WALL

NO 7 EXISTING  
EXTERNAL WALL

UPVC UNIT  
WITH DOOR

DPC Level

CREATED  
VOID  
600 mm  
BIN STONE

FIXED UPVC PANEL

FIXED GLASS WINDOW


OPENING WINDOW

ROOF STRUCTURE

Proposed

SOUTH Facing View  
FRONT OF PROPERTY  
SCALE 1:200 @ A4

ALL MEASUREMENTS  
APPROXIMATE AND IN  
MILLIMETRES

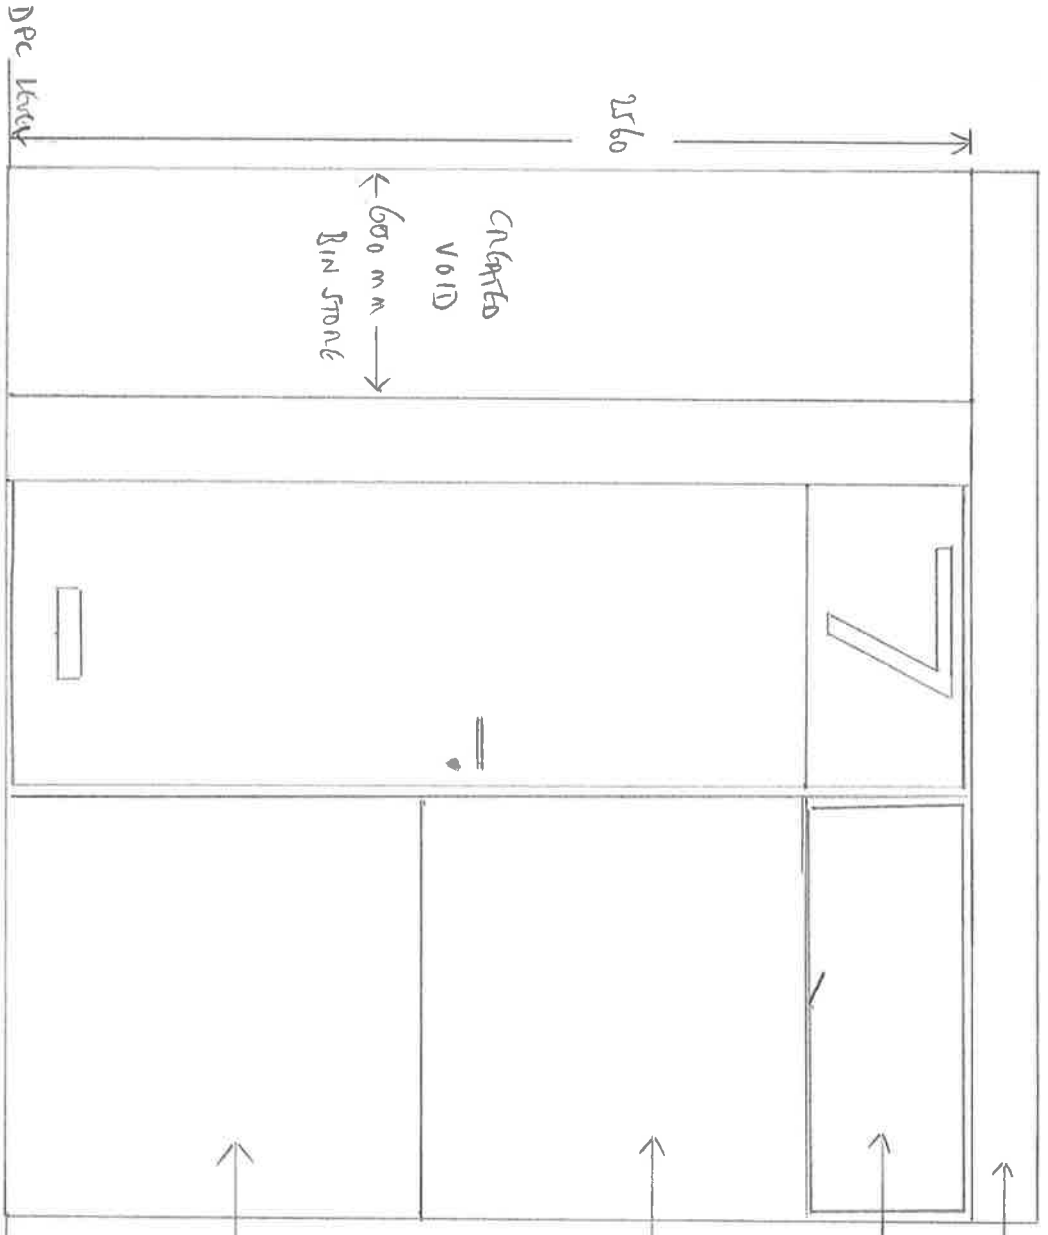

2765

Proposed - North Facing View  
Rear of Property

Flat Roof Single Ply Membrane

Roof Structure

Scale 1:200 @ A4  
All measurements  
Approximate and in  
Millimetres

Replacement of Existing Pillars  
in 7.3m Block Indicated by  
Dotted Line (not seen externally)

UPVC Double Glazed  
Window Unit - THREE Pane

CLADDING.  
MAY BE NECESSARY TO  
LOWER SECTION UNDER  
NEW WINDOWS

NO 7 Existing  
External Wall Face

NO 5 Existing  
External Wall Face

