

Front Elevation.
as Proposed.



Rear Elevation.
as Proposed.

Side Elevation.
as Proposed.

Side Elevation.
as Proposed.

as proposed.

3 bed 4 people
84 m2 floor area
Min 84m2

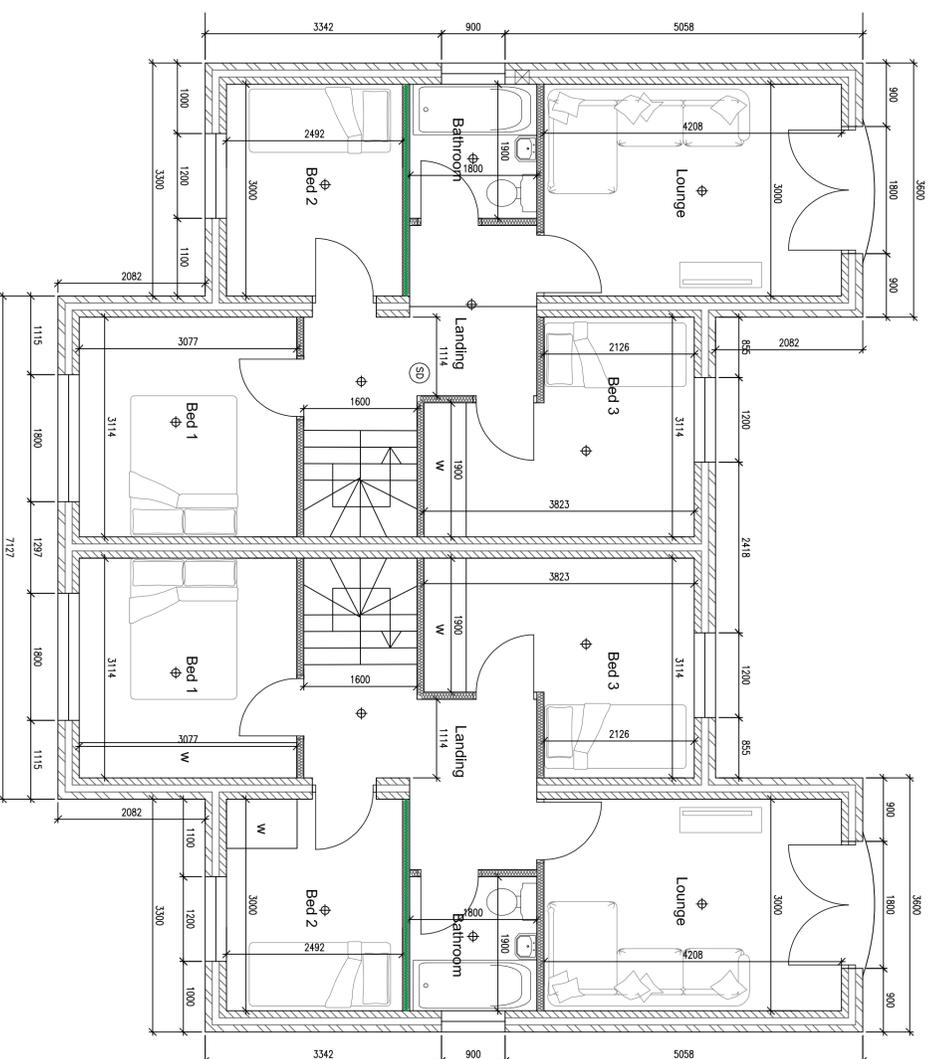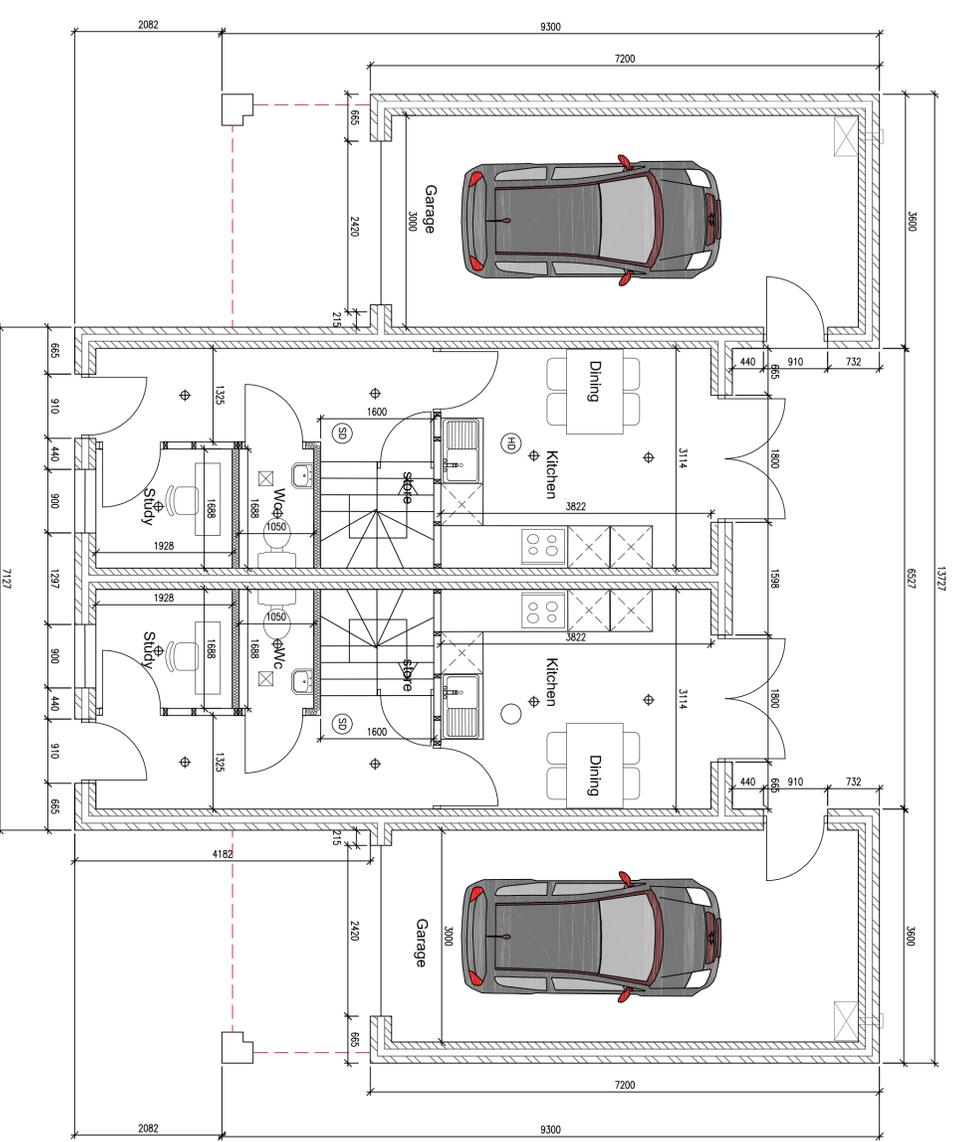

Ground floor plan
as Proposed.

First floor plan
as Proposed.

REVISION	DATE	DESCRIPTION



6 Sycamore Croft, Skeltonthorpe
Huddersfield, HD89LX
paddocksrchitecture@gmail.com 07809724312

Project: Proposed 2 Dwellings at
Land adjacent 1, Lord Street, Hoye Mill,
Barnsley, S71 1HZ
Date: 03/10/2024
Dwg No: 1

F	2094	Scale
R	B	1:100
		1:50