



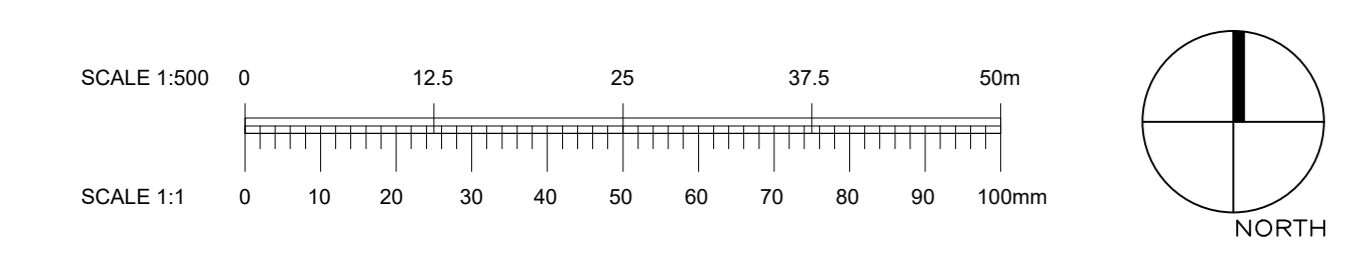

- KEY**
- EXISTING VEGETATION TO BE RETAINED
(To be protected during construction in accordance with BS 5837: 2012 Trees in relation to design, demolition & construction). Refer to FPS2 drawings
 - HEAVY STANDARD TREES
(Tree pit size: 1000x1000x750mm backfilled in accordance with specification)
12-14cm stem girth
3.5-4.0m height
1.8-2.1m clear stem
Root wrapped
 - FEATHERED TREES
1.75-2.0m height 2x transplanted
Well furnished with lateral shoots to base
Root wrapped
 - PROPOSED MULTI-STEM TREES
(Tree pit size: 1000x1000x750mm backfilled in accordance with specification)
3.5-4.0m height
5x transplanted
Rootballed
 - PROPOSED SPECIMEN SHRUBS
(300mm depth of topsoil)
 - PROPOSED LOW GROUND COVER PLANTING
(300mm depth of topsoil onto 300mm depth subsoil)
Ultimate plant height is below 1m.
 - PROPOSED ORNAMENTAL SHRUB PLANTING
(300mm depth of topsoil onto 300mm depth subsoil)
Ultimate plant height is above 1m.
 - PROPOSED WOODLAND MIX PLANTING
(300mm depth of topsoil onto 500mm depth subsoil)
Where woodland or thicket is planted next to a hard surface/hedge/line, it should be positioned 1m from the edge.
Trees species are to be planted in single species groups of 7-15 at 3m apart.
Shrubs to be planted in groups of 7-15 of the same species on a 1.5m grid.
 - PROPOSED THICKET MIX PLANTING
(300mm depth of topsoil onto 500mm depth subsoil)
Where woodland or thicket is planted next to a hard surface/hedge/line, it should be positioned 1m from the edge. Transplants planted in groups of 7-15 of the same species on a 1.0m grid.
 - PROPOSED INDIGENOUS HEDGEROW
(300mm depth of topsoil onto 500mm depth subsoil)
Planted at 450mm centres in a double staggered row. Rows to be 500mm apart.
 - PROPOSED WILDFLOWER GRASS SEED (General areas)
(Cultivated subsoil to a depth of 300mm)
 - PROPOSED WILDFLOWER GRASS SEED (Attenuation areas)
(Cultivated subsoil to a depth of 300mm)
 - PROPOSED CLOSE MOWN GRASS AREAS
(150mm depth of topsoil onto 300mm depth subsoil)
 - GRAVEL OR HARD SURFACE AREAS
(Within service yard areas to avoid needs for landscape maintenance adjacent to operational HGV traffic)
 - FENCE
(To Architects Details)
 - POTENTIAL FOOTPATH
 - EXISTING PUBLIC RIGHT OF WAY
 - PLANNING APPLICATION BOUNDARY
 - PLOT BOUNDARY
 - REFER TO SECTION PLANS

Note:
 - For the avoidance of doubt, the information shown within the development plots is indicative only, and will be subject to subsequent Reserved Matters Applications.
 - This drawing is to be read in conjunction with BCA Landscape Species Schedule (drawing 01)

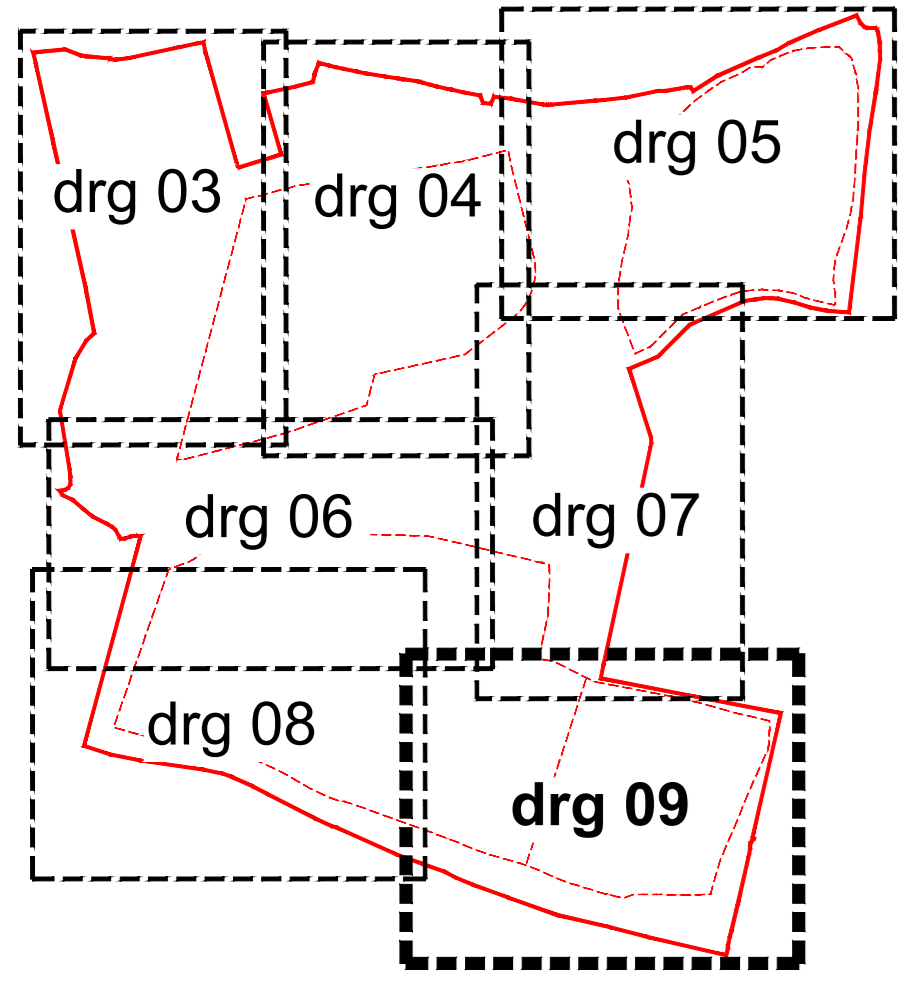

This drawing, the works and concepts depicted are copyright of the consultant and may not be reproduced or made use of, either directly or indirectly without express written consent. All heights, levels, sizes and dimensions to be checked on site before any work is put to hand.

Revisions		
P6	Sub-quantified land added.	23/11/2023 MGO
P5	Additional notes within key.	20/11/2023 MGO
P4	Amended to accommodate additional ditch.	11/09/2023 MGO
P3	Indication of water main.	15/06/2023 MGO
P2	Amendment to accommodate diverted H/V Main.	21/04/2023 MGO
P1	Issued for planning purposes.	09/03/2023 MGO

Barnsley Road
Goldthorpe

newlands
developments

BARRY CHINN ASSOCIATES LTD.
www.bca-landscape.com

Proposed Landscape Plan
(Drawing 09)

Drawing Status: For Planning
 CAD Reference: 2267-22_SoR_LscP_Plans+Sects.dwg
 Drawn: MGO
 Date: 09/03/2023
 Scale: @A0: 1:500

Project No: 2267/22
 Drawing No: GDT-BCA-ELS-XX-DR-L-2267/22-09-S4-P6
 Rev: 1