




102.5mm Brickwork, 150mm cavity with full blown Knauf Superfil 34 Insulation. 100mm Plasmor Aglite blockwork.

**NOTE:**  
Door frame set back 38mm into cavity closer and fixed into brickwork.

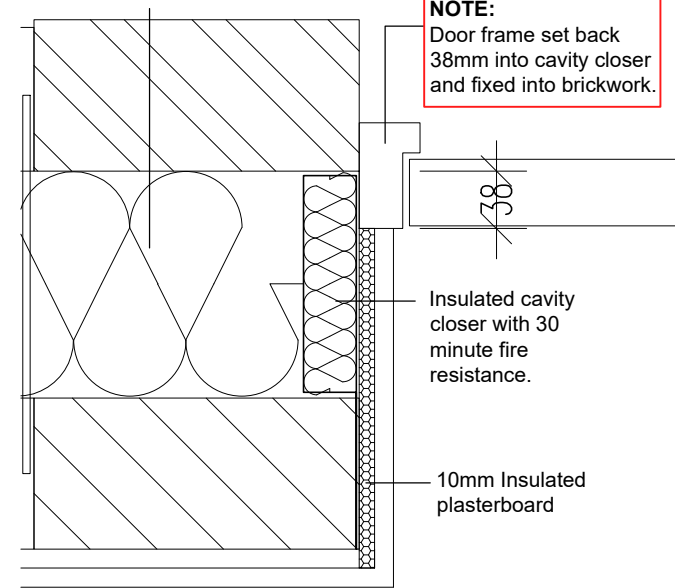

External Door Jamb Detail Scale @ 1:5

- KEY:**
-  Damp proof course (DPC)
  -  Gas barrier

External Wall/Door Threshold

Project: Saul Homes Standard Construction Details			
Title: External Wall / Door Threshold Detail			
Scales: 1:10 @ A4	Drawn: HP	Date: 10 / 25	Checked:
Drawing no: SH / ST / 150		Rev:	



Burntwood Office Park  
 Common Road  
 Brierley  
 Barnsley  
 S72 9ET  
 T: 01226 707090  
 F: 01226 707091  
 info@saulhomes.co.uk  
 www.saulhomes.co.uk

# SAUL HOMES