




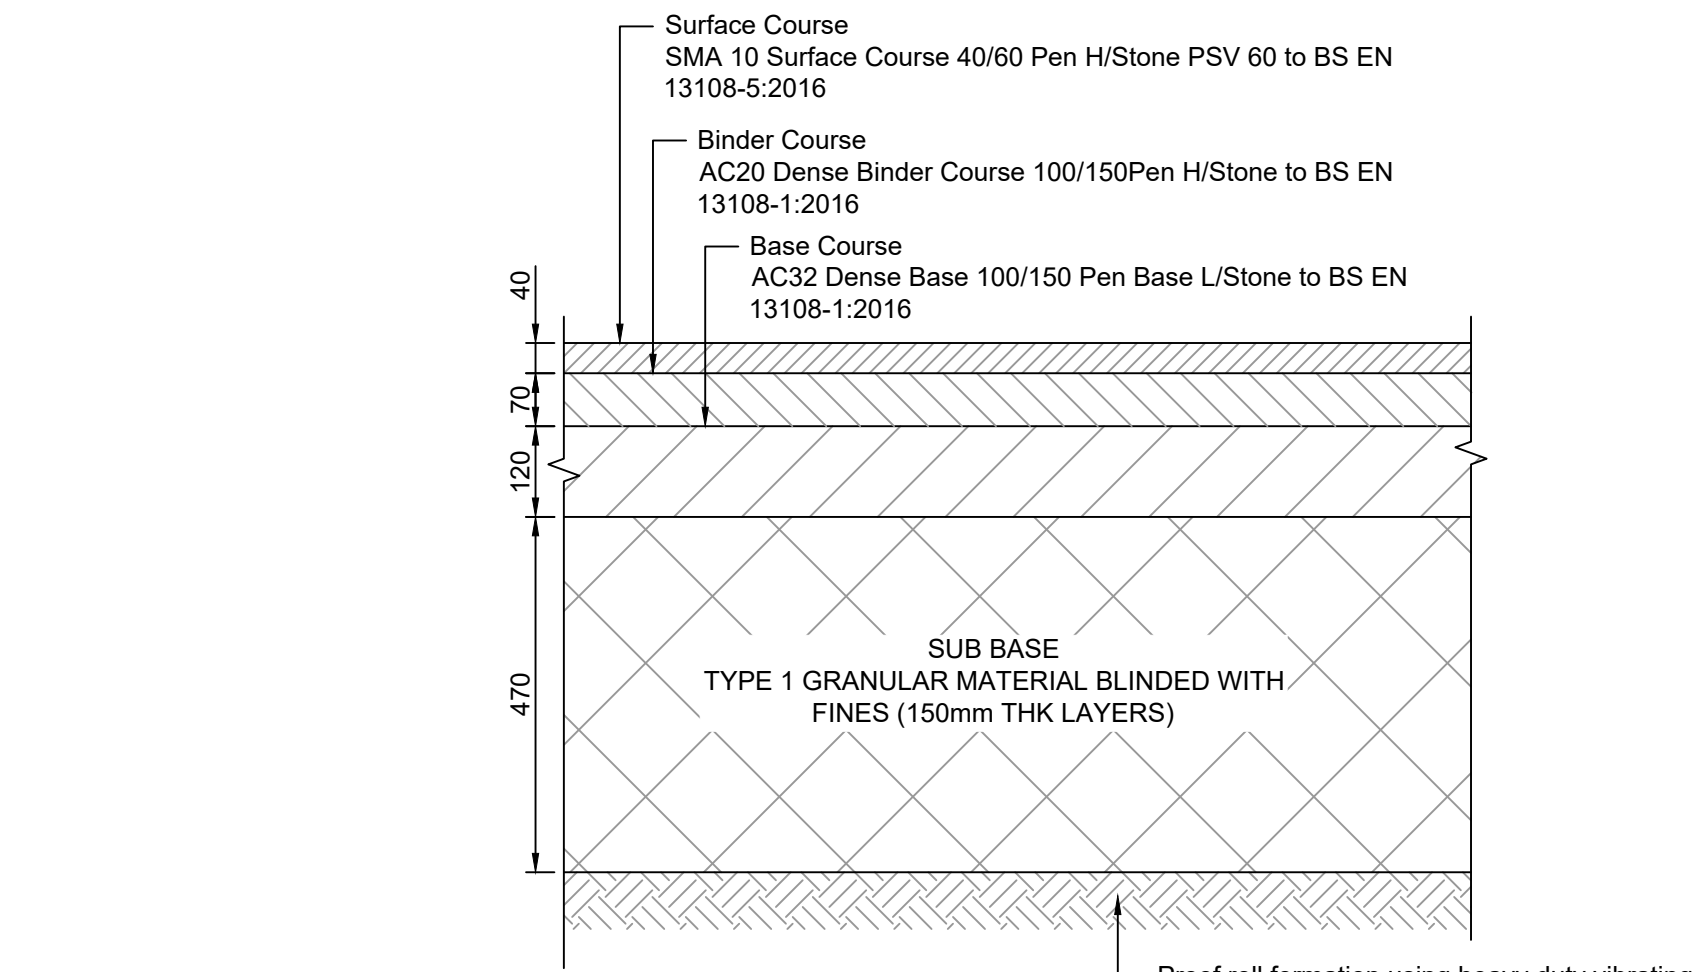


ASPHALT ACCESS ROAD
SPECIFICATION
SCALE 1:10

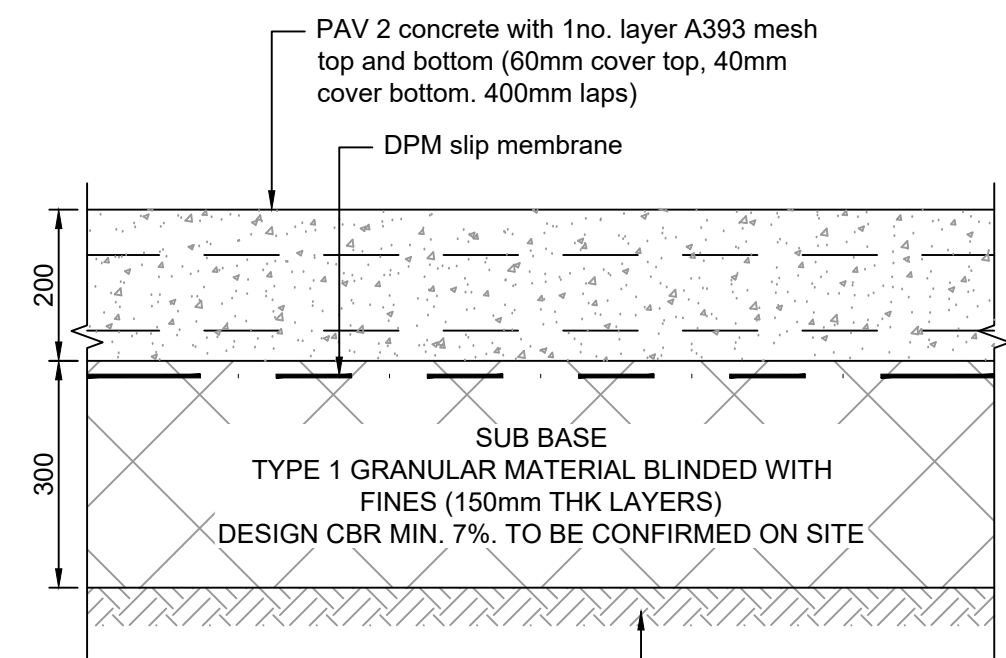


CONCRETE SERVICE YARD
SPECIFICATION

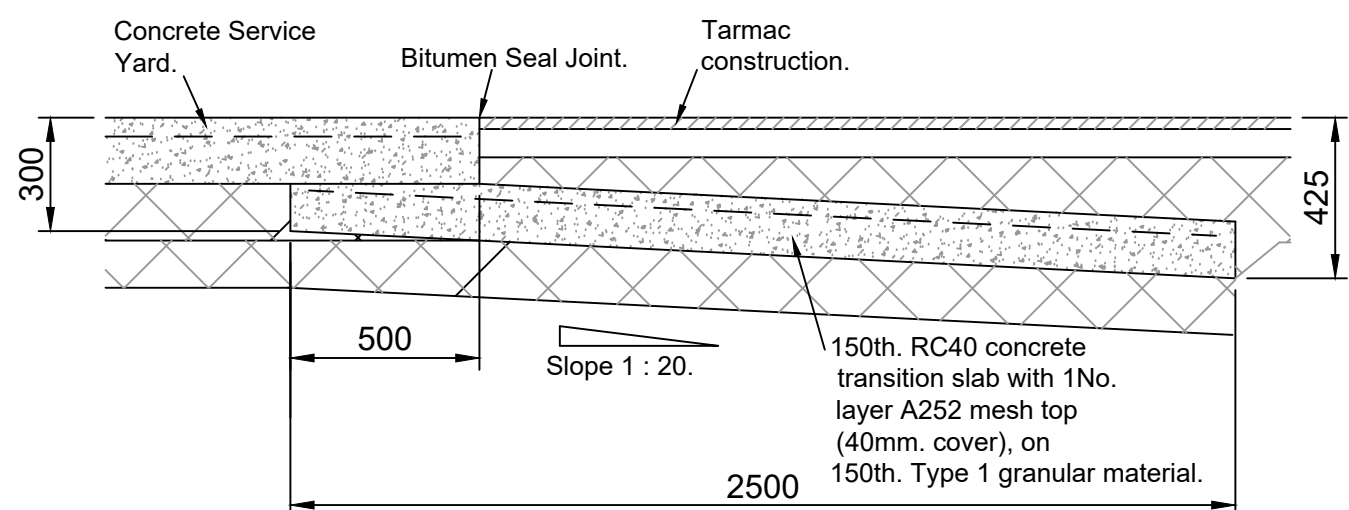


TRANSITION SLAB DETAIL
SCALE 1:20

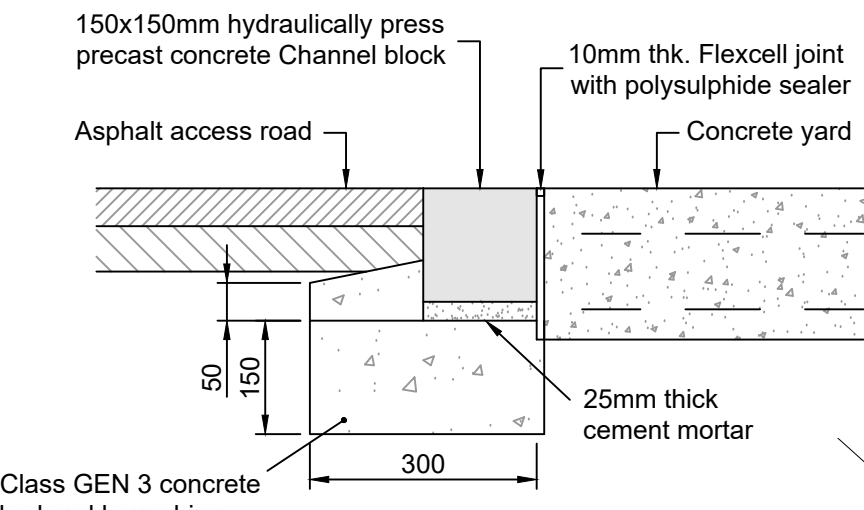


KERB DETAIL 'CB'
SCALE 1:10

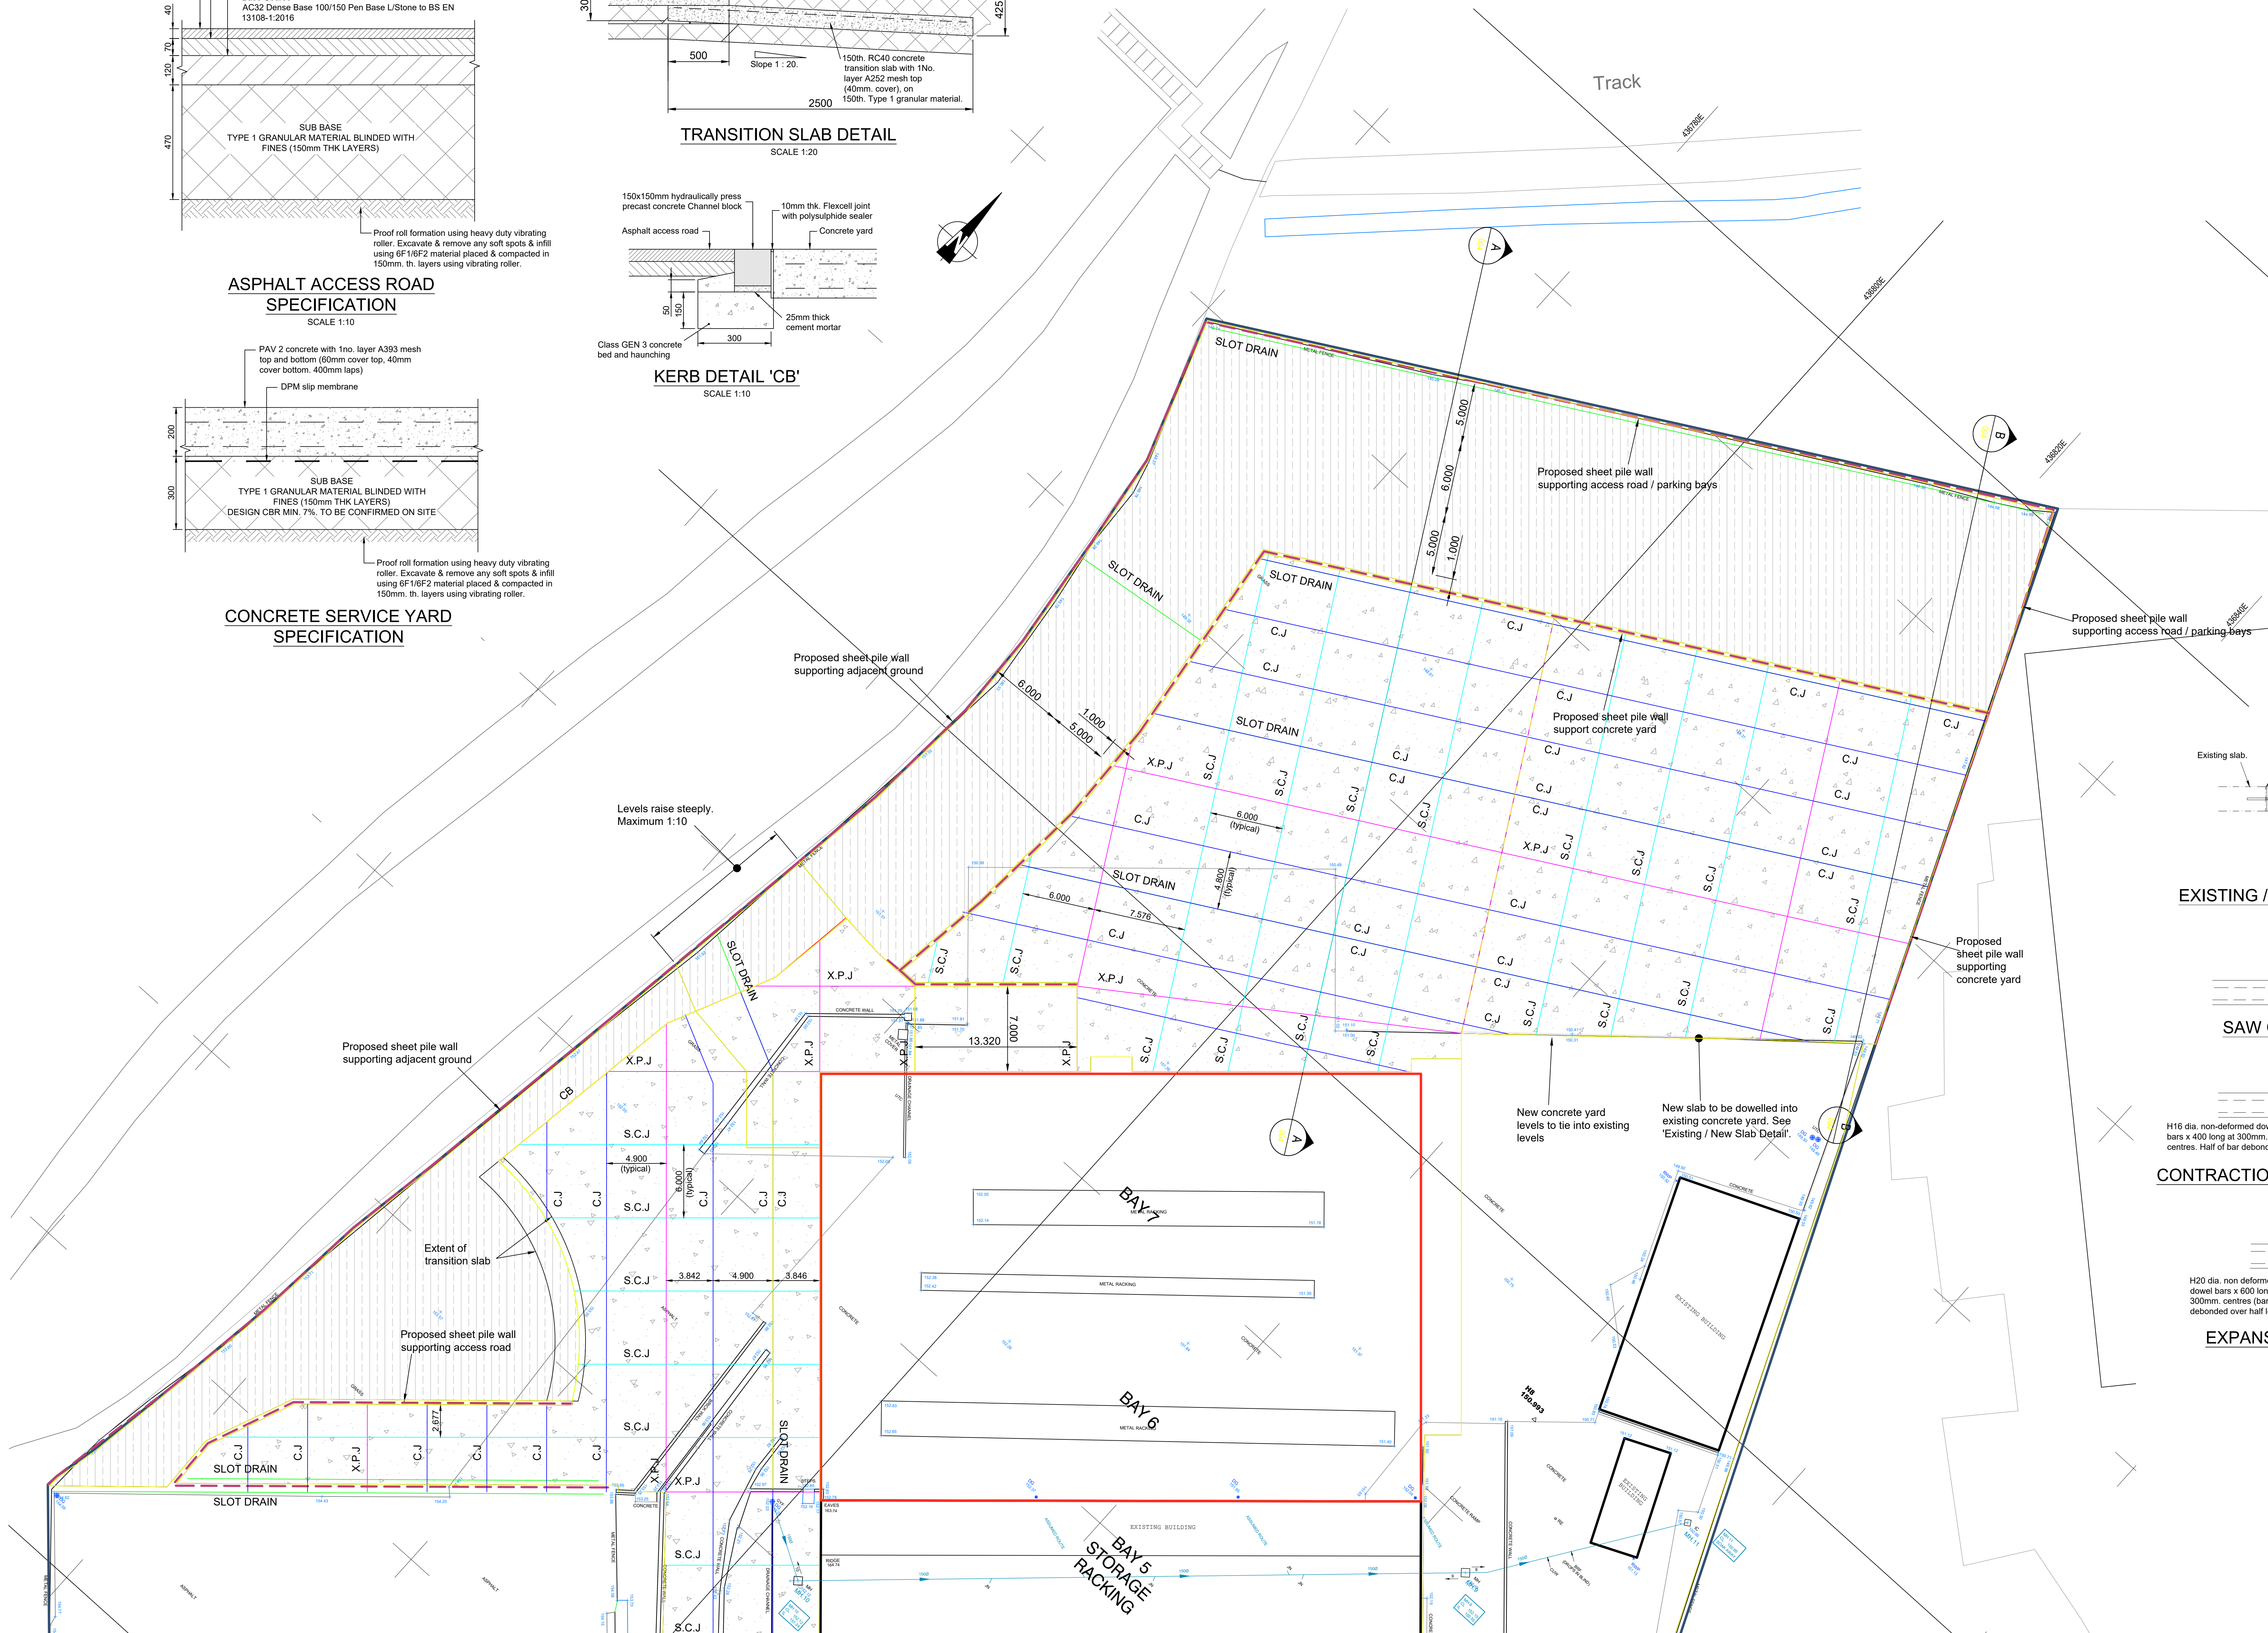


EXTERNAL WORKS CONSTRUCTION PLAN AND DETAILS
1:200

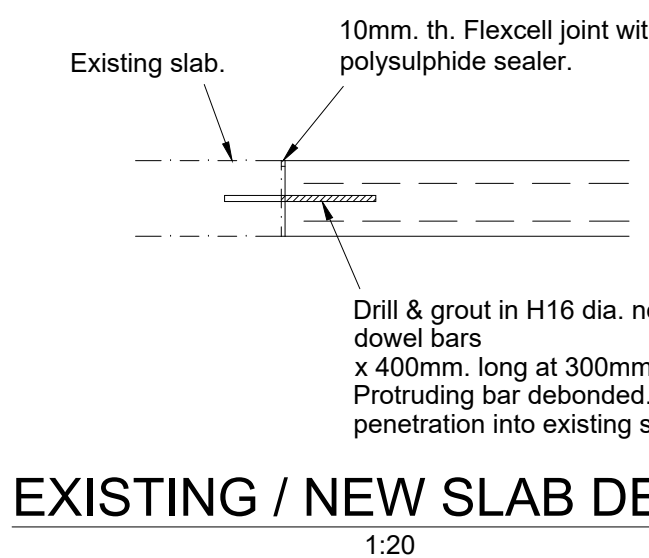

EXISTING / NEW SLAB DETAIL
SCALE 1:20

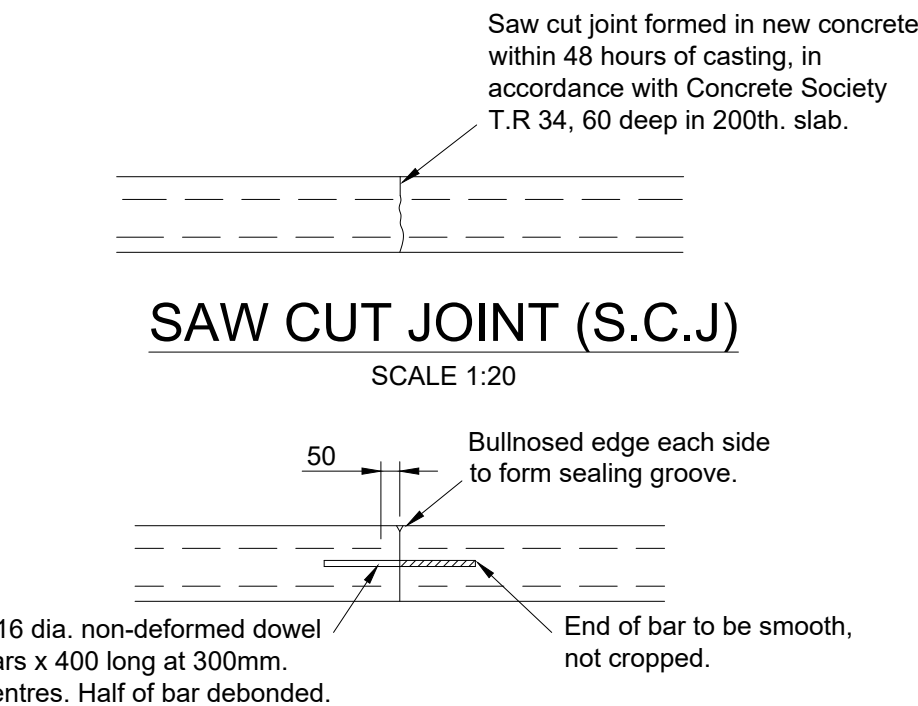

SAW CUT JOINT (S.C.J.)
SCALE 1:20

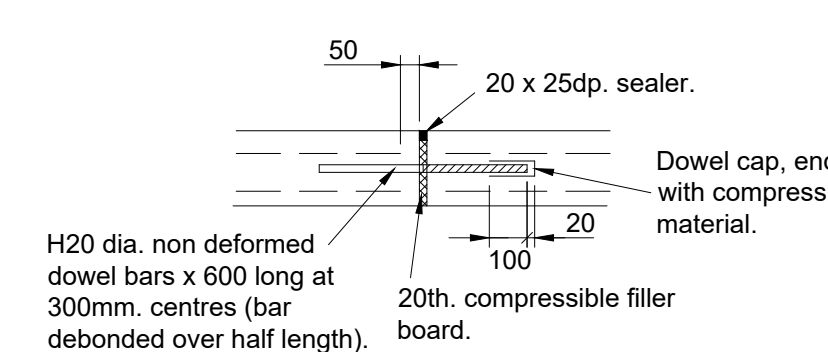

CONTRACTION JOINT DETAIL (C.J.)
SCALE 1:20



EXPANSION JOINT (X.P.J.)
SCALE 1:20

- PLEASE NOTE**
- DO NOT scale from this drawing, use figured dimensions only.
 - All dimensions to be checked on site by the contractor.
 - Please report any discrepancies to JHA Ltd immediately.
 - All setting out dimensions are approximate. To be marked out on site for approval by JHA Ltd prior to construction.
- NOTES:**
- All dimensions shown are in millimetres unless otherwise stated.
 - This drawing is to be read in conjunction with all Engineers and Architects drawings and specifications.
- Denotes Proposed Concrete Yard
 - Denotes Proposed Asphalt Access Road
 - Denotes Proposed Contraction Joint (C.J.)
 - Denotes Proposed Expansion Joint (X.P.J.)
 - Denotes Proposed Expansion Joint (X.P.J.)
 - Denotes Proposed Slot Drain
 - Denotes Proposed PC2 150x150mm Channel Block (CB)
 - Denotes Proposed Kerb Line

Ref	Date	Revision	Initial
A	13/11/24	Updated with Sheet Piling Retaining Wall	BSH

PRELIMINARY ISSUE

Project / Client:
PROPOSED NEW YARD, RETAINING WALL AND ASSOCIATED DRAINAGE FOR NIFTYLIFTS, PLATTS COMMON IND. ESTATE HOYLAND, BARNSELEY, S74 9TF

Drawing Title:
EXTERNAL WORKS CONSTRUCTION PLAN & DETAILS

JHA Architecture,
West Suite, Second Floor,
Unit F, South Quay,
Lakeside Boulevard,
Doncaster, DN4 5PL

01302 364565
enquiries@j-h-a.co.uk
www.j-h-a.co.uk

Scale: **AS INDICATED** Date: **OCTOBER 2024**

Drawn By: **BSH** Checked By: **MMS**

Drawing No: **2023/071/031A** Sheet Size: **A0**