


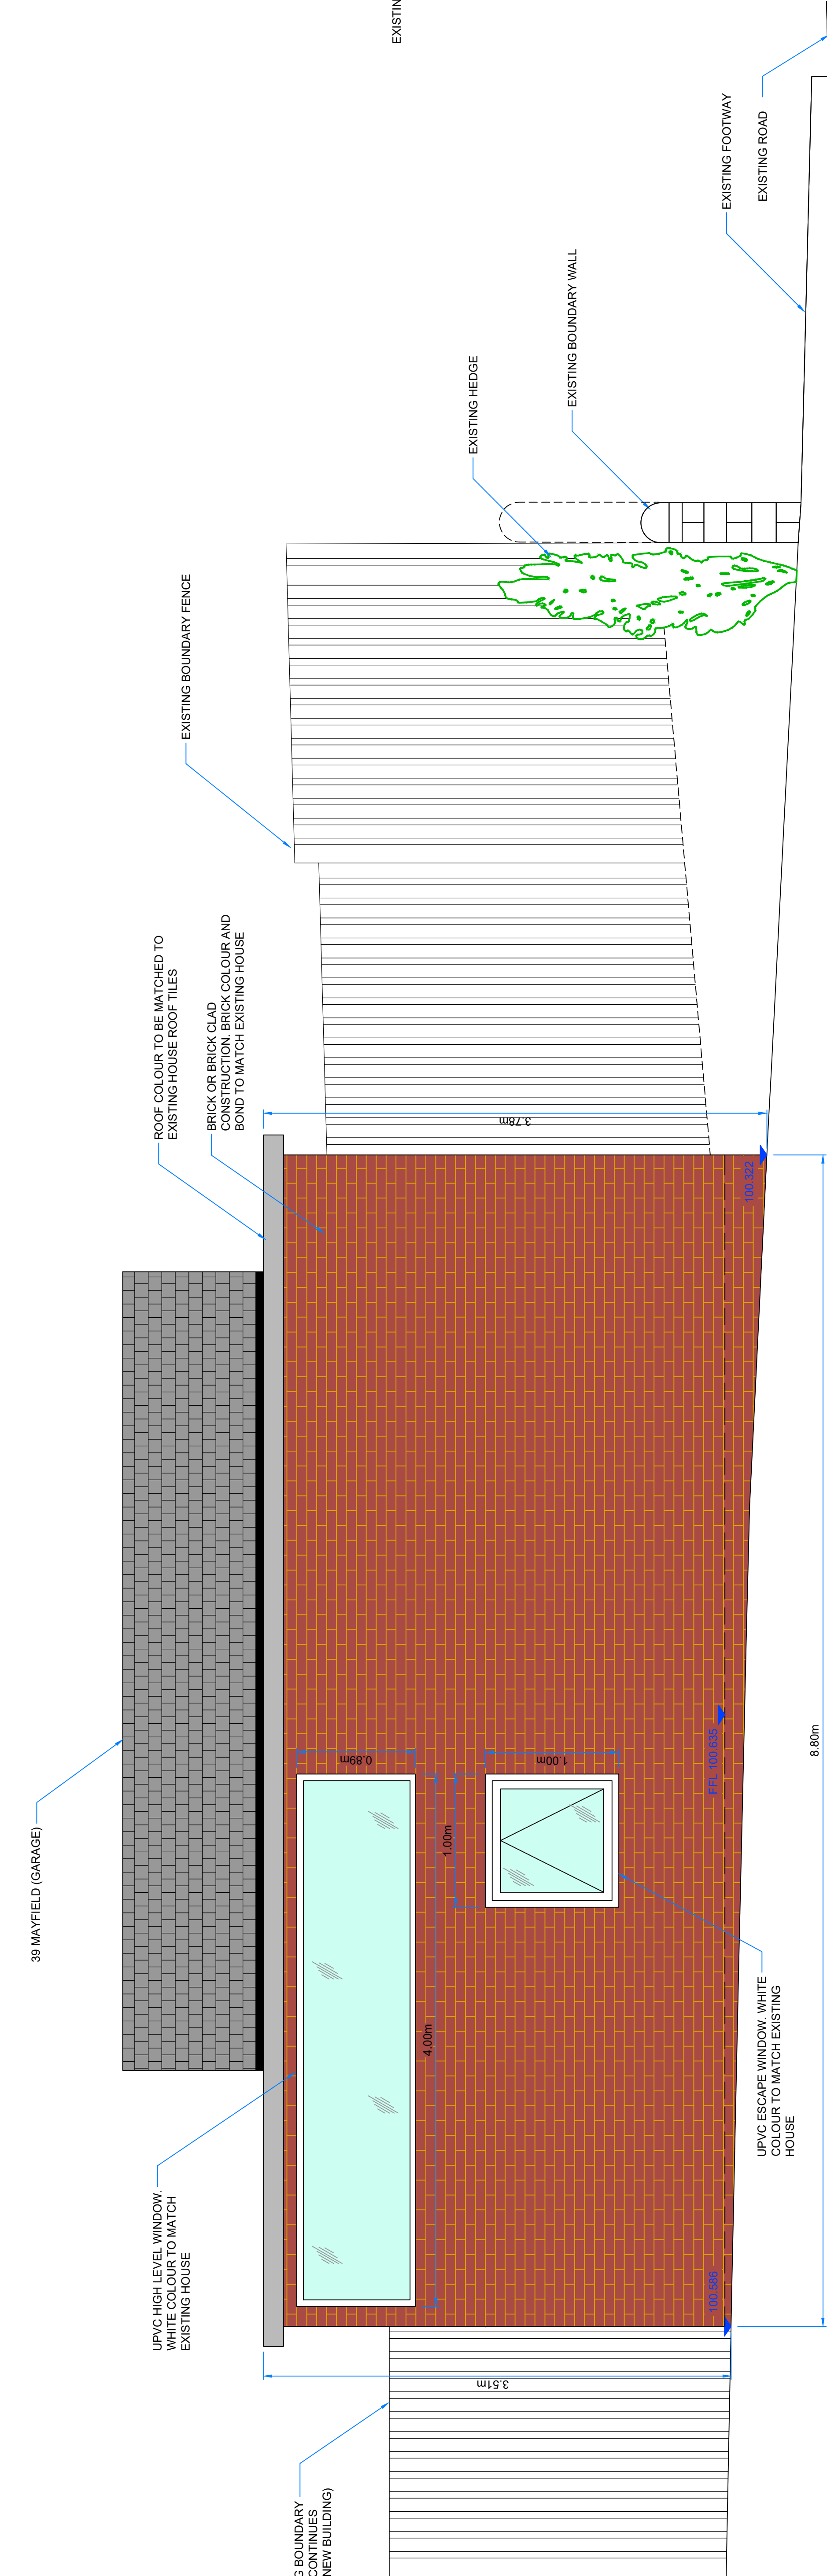
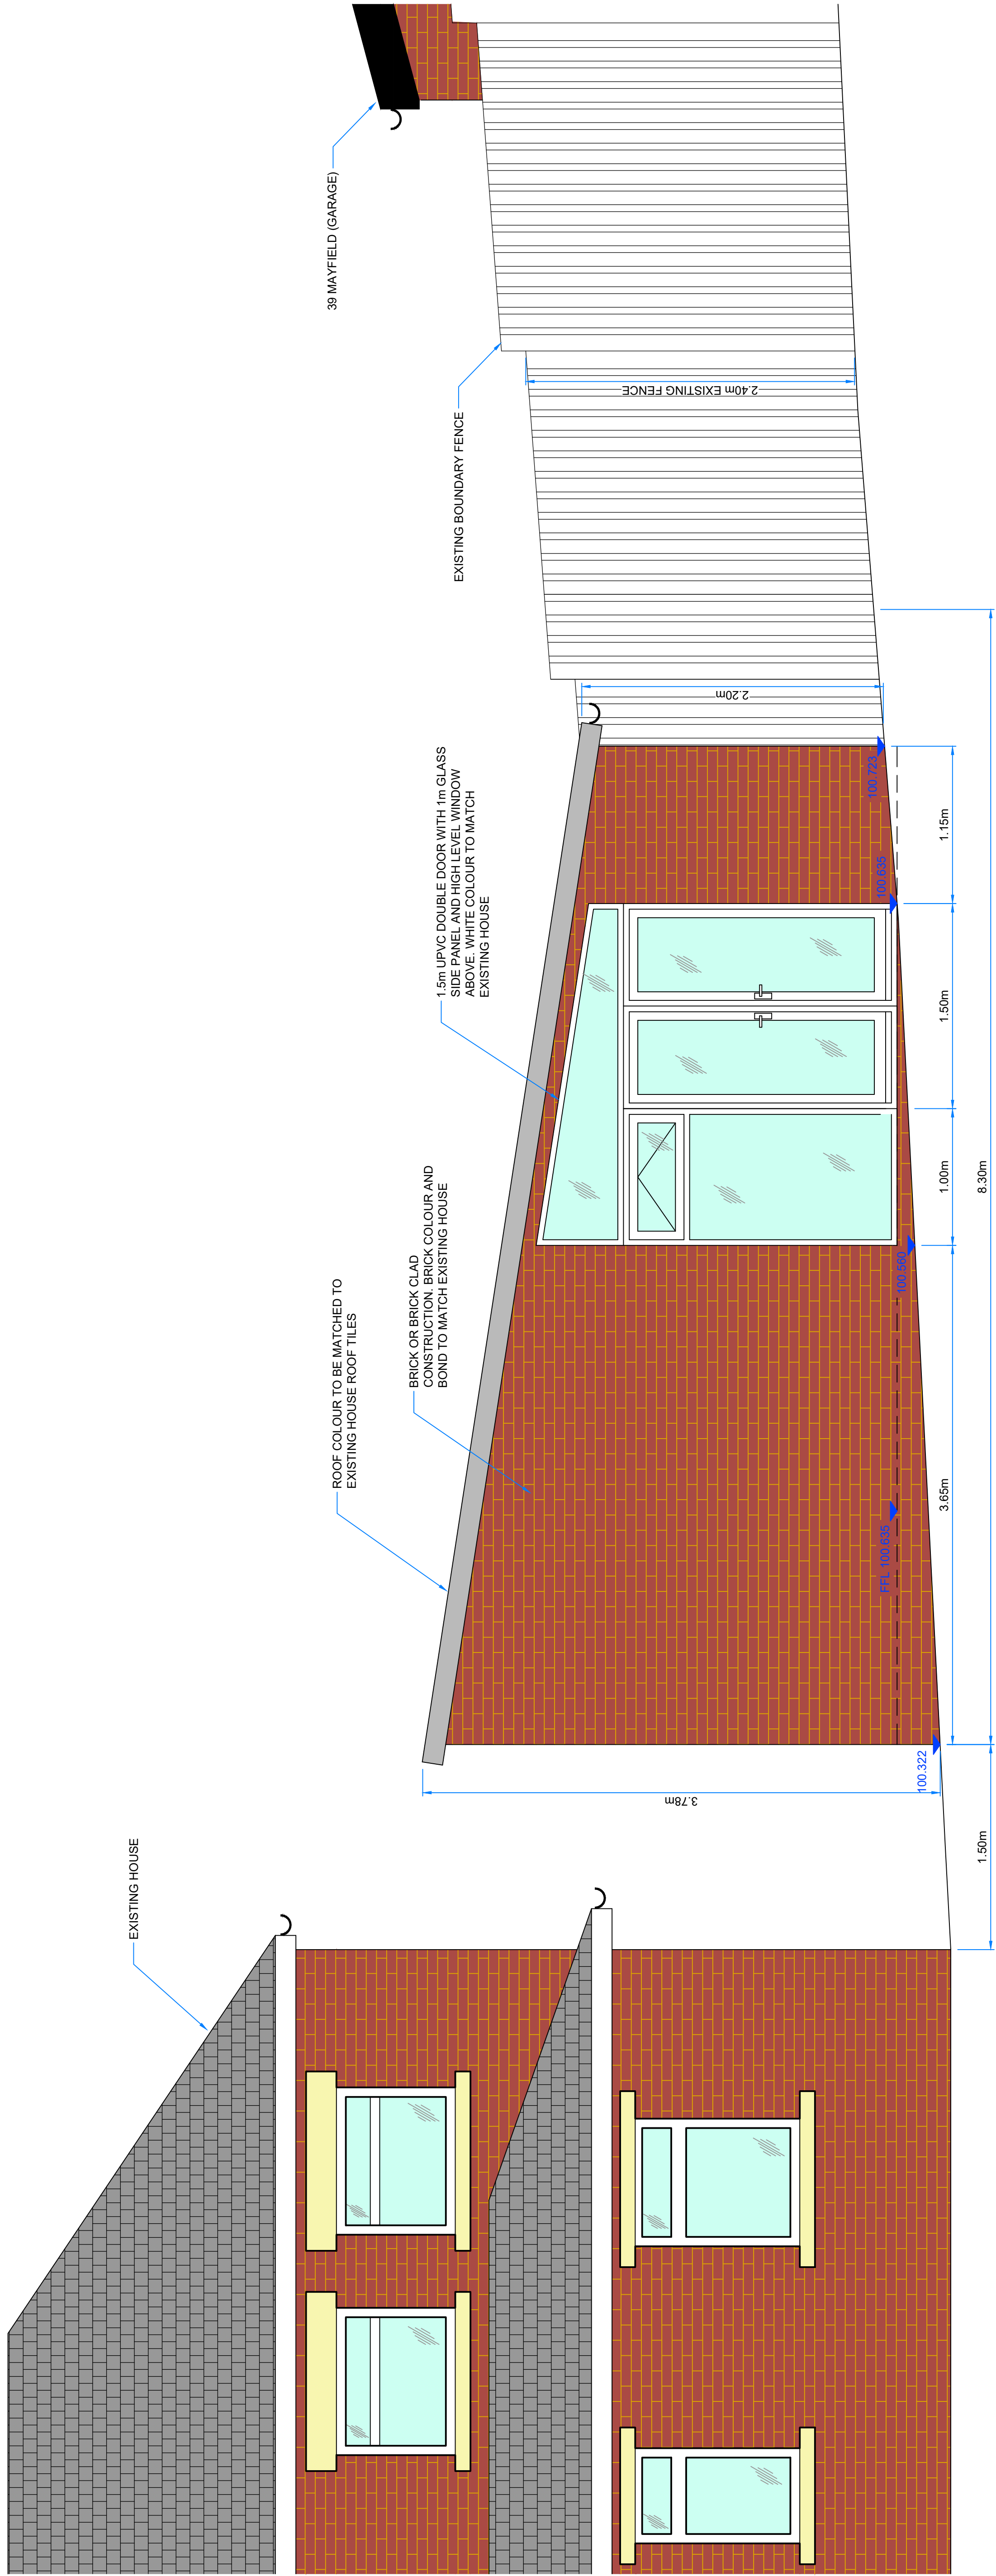


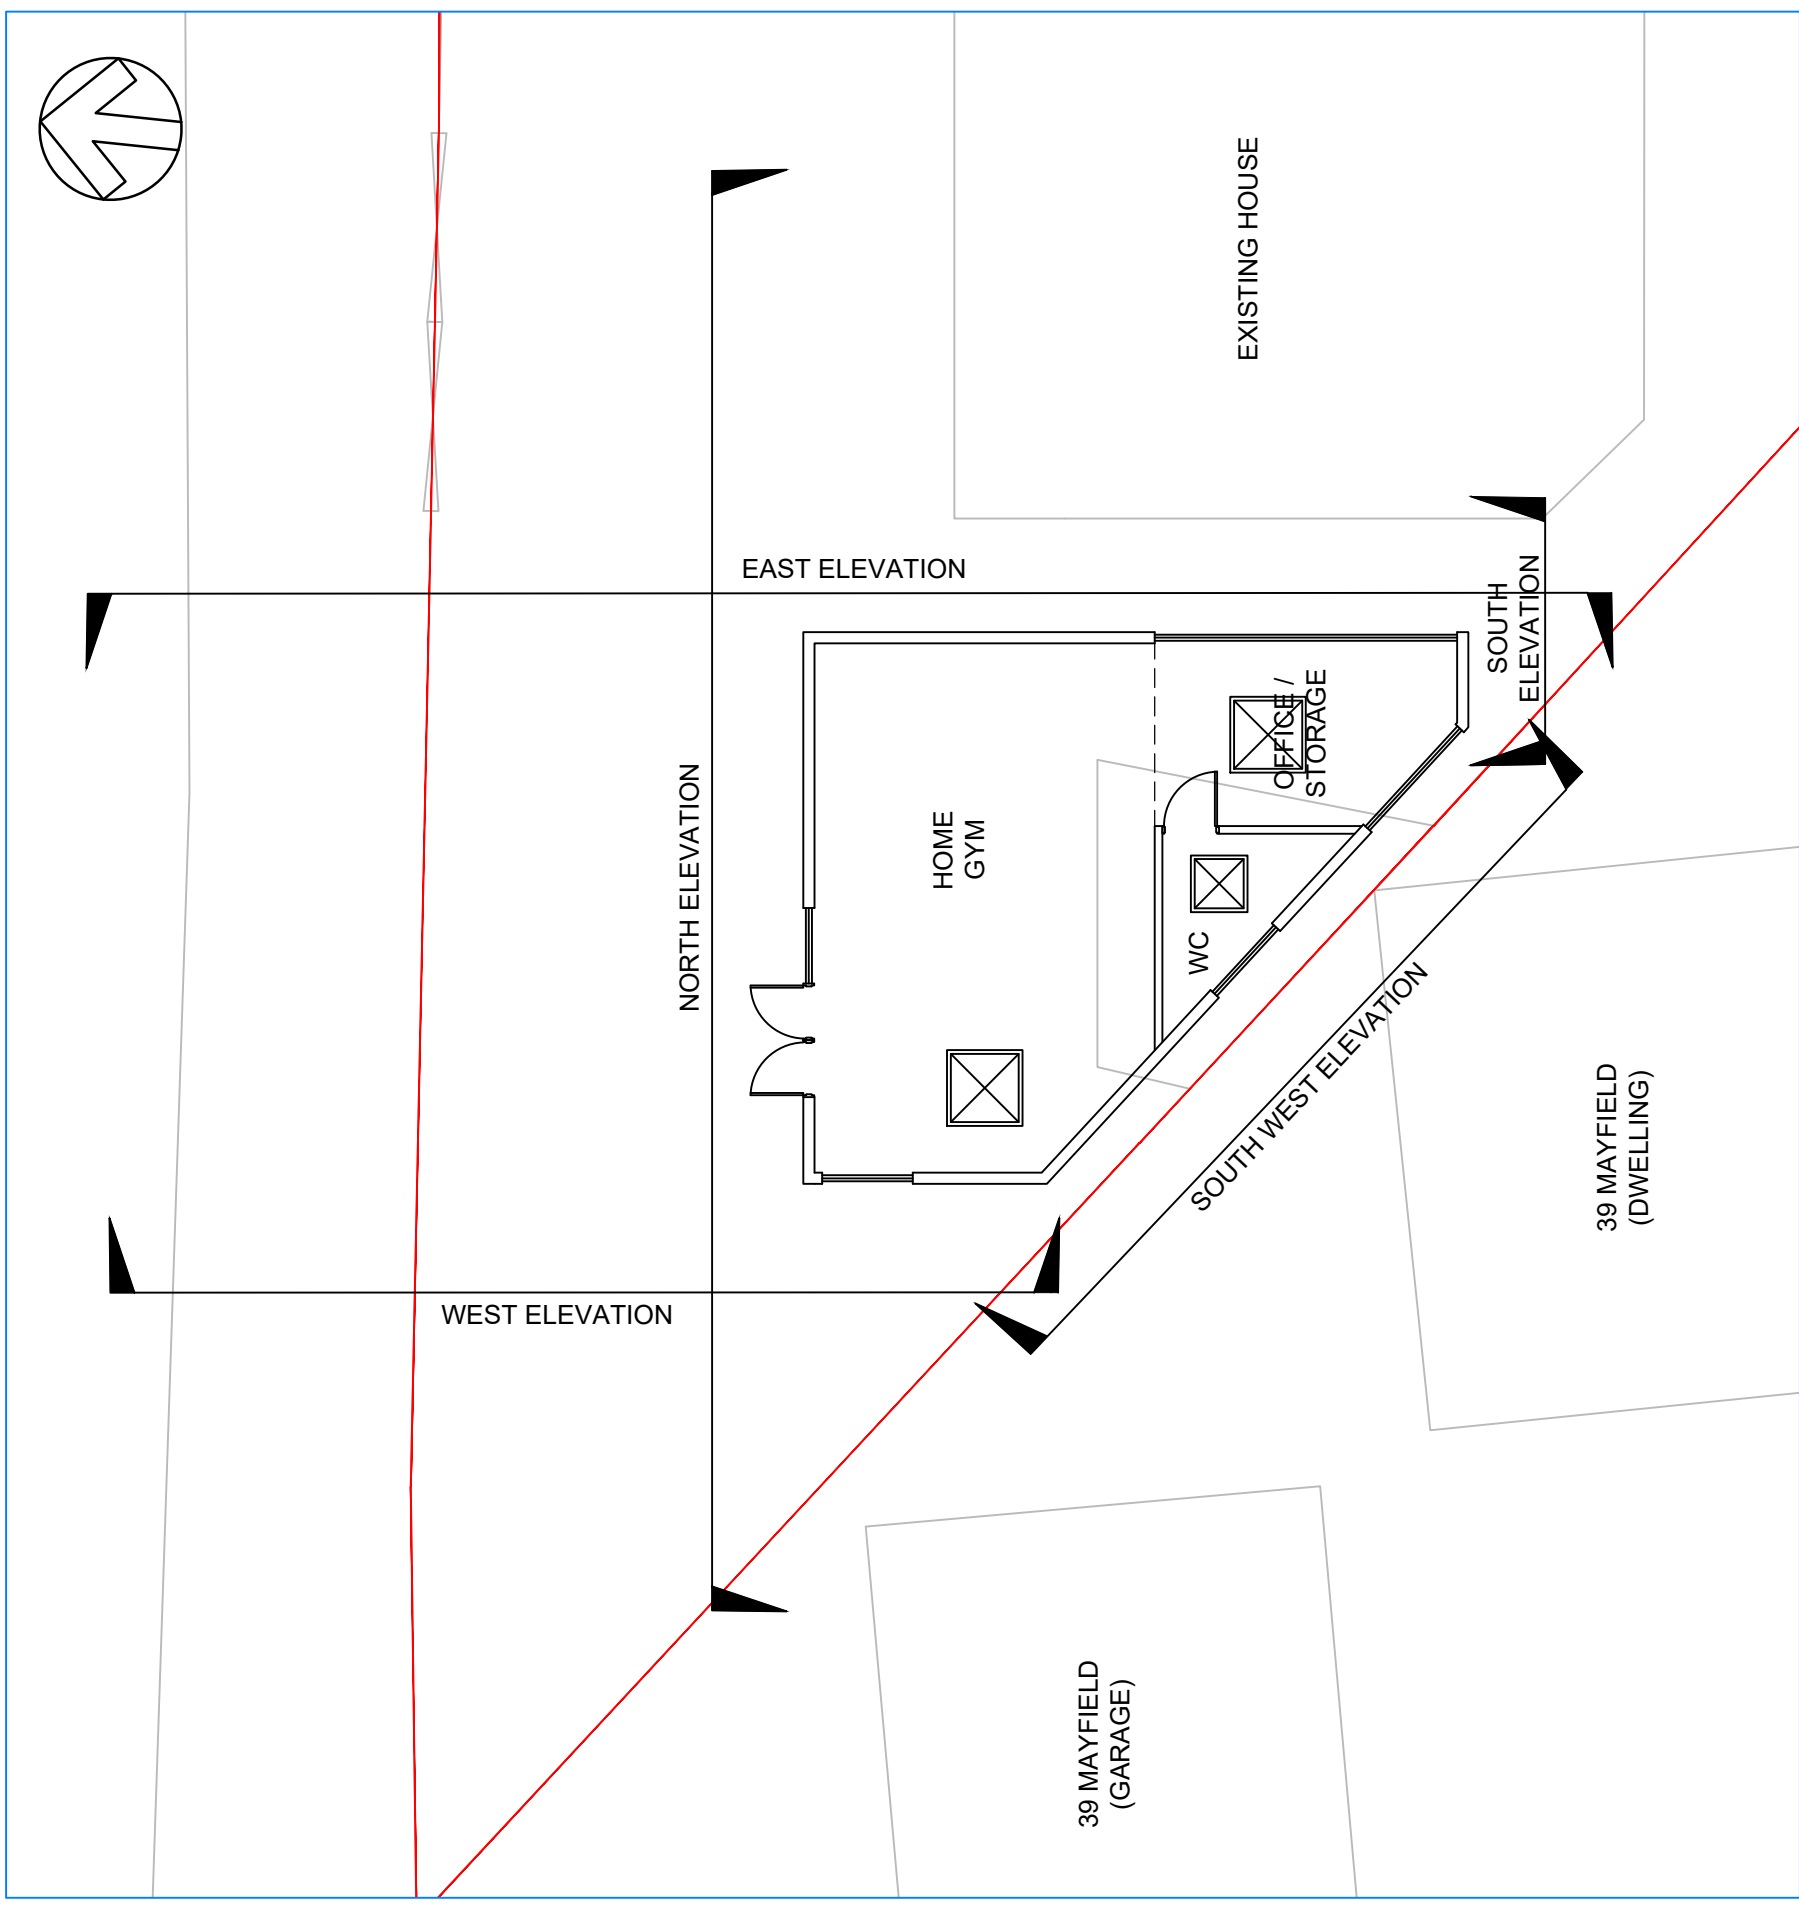


PROPOSED EAST ELEVATION
SCALE - 1:50

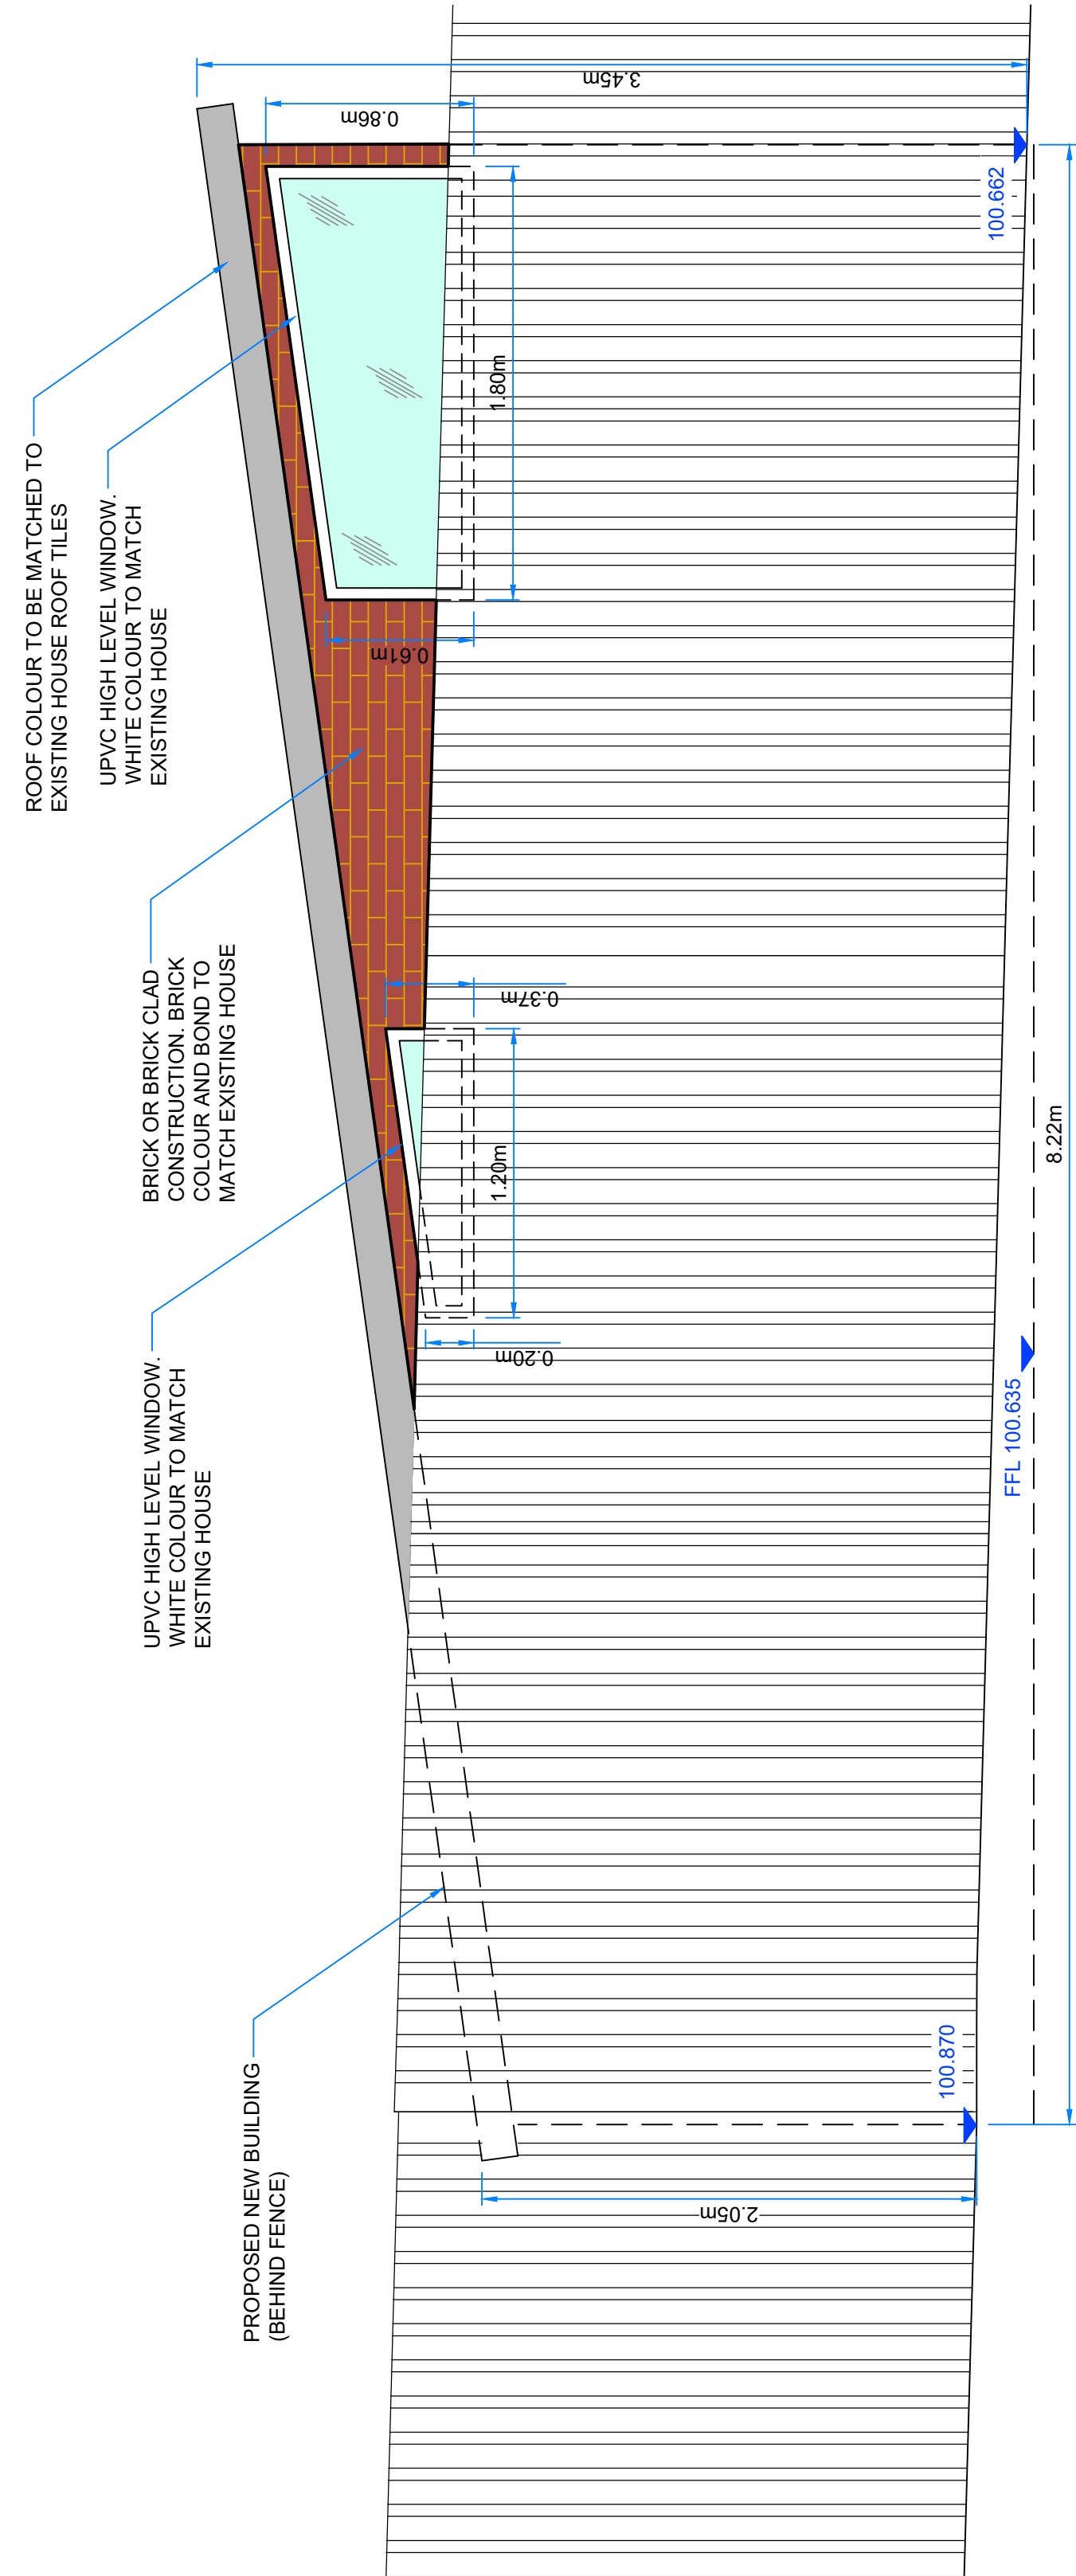

PROPOSED SOUTH WEST ELEVATION
SCALE - 1:50

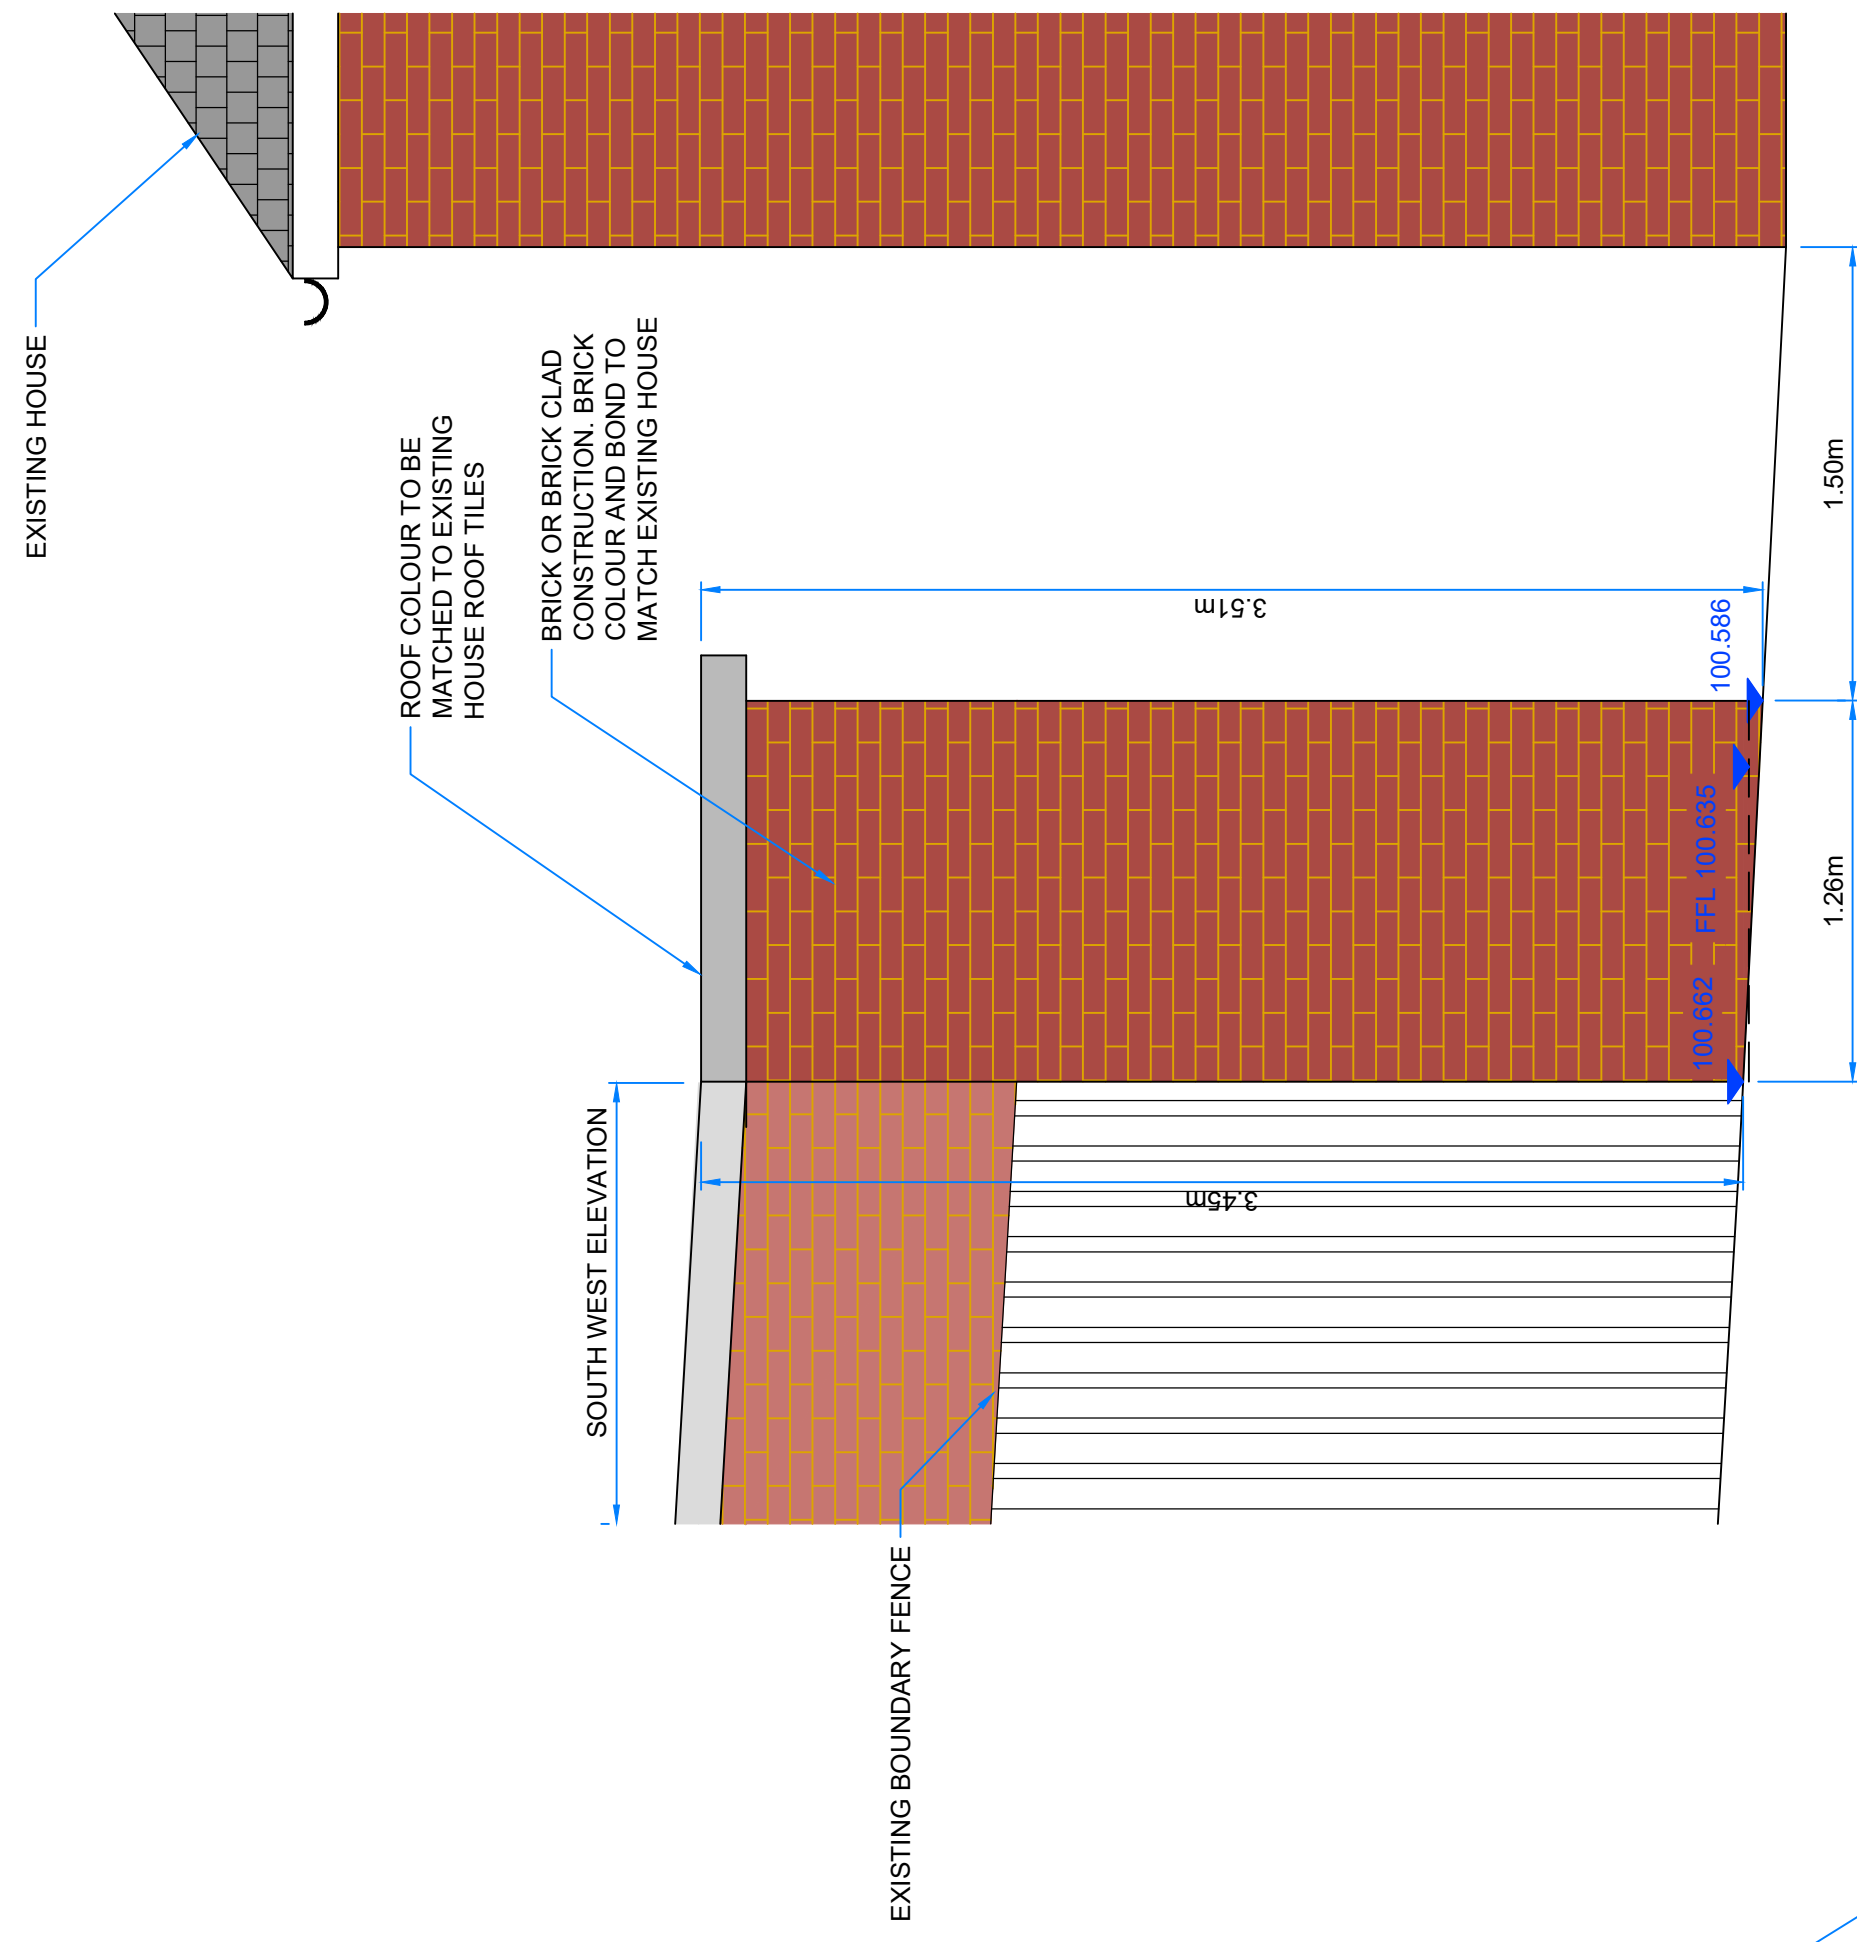

PROPOSED SOUTH ELEVATION
SCALE - 1:50

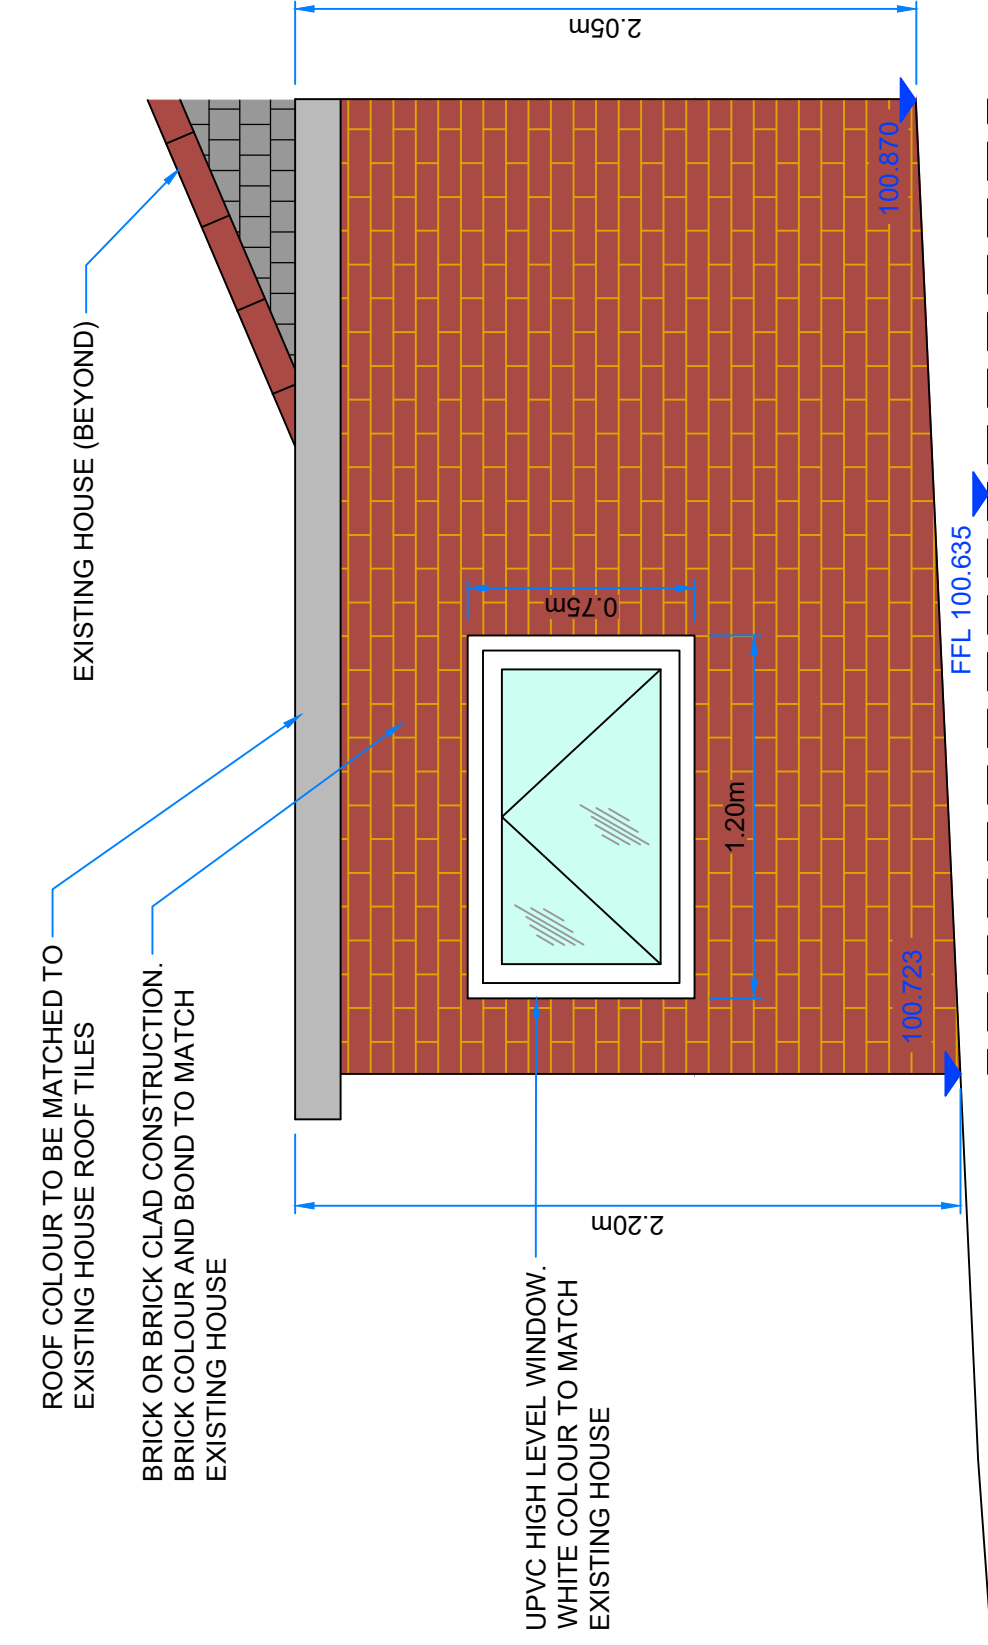


PROPOSED WEST ELEVATION
SCALE - 1:50

NOTES:

- 1) ALL DIMENSIONS ARE IN METRES UNLESS STATED OTHERWISE
- 2) ALL LEVELS SHOWN SHOULD BE CONSIDERED INDICATIVE ONLY AND ARE RELATIVE TO A LOCAL DATUM
- 3) THE INFORMATION SHOWN ON THIS DRAWING IS FOR PLANNING PURPOSES ONLY AND IS NOT SUITABLE FOR CONSTRUCTION
- 4) BUILDING DETAILS ARE SUBJECT TO DETAILED DESIGN BY SPECIALIST

C	03/12/21	TS	WINDOW ARRANGEMENT ADJUSTED	AT	AT
B	03/12/21	TS	ADDITIONAL ELEVATIONS ADDED	AT	AT
A	03/09/21	TS	CONFORMANCE WITH PLANNERS	AT	AT
2	03/09/21	TS	ADDITIONAL ELEVATIONS ADDED	AT	AT
1	03/09/21	TS	FIRST ISSUE	AT	AT

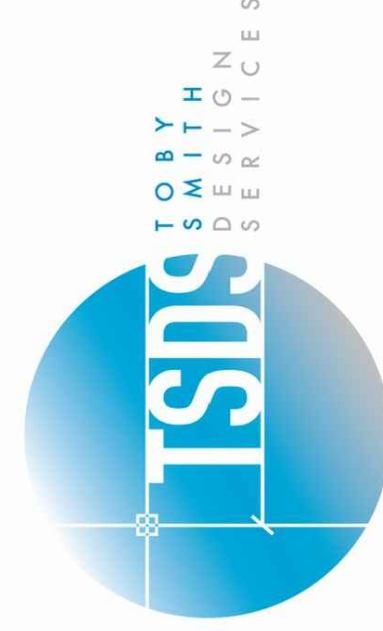

HOME OFFICE / GYM
41 MAYFIELD
OXSPRING
SHEFFIELD
S36 8YN

PROPOSED ELEVATIONS