


KEY

- Ref. 3 TREE REFERENCE
- Ref. G1 GROUP REFERENCE
- Ref. H1 HEDGE REFERENCE
- CATEGORY A (GREEN) TREES
Trees of high quality with an estimated remaining life expectancy of at least 40 years
- CATEGORY B (BLUE) TREES
Trees of moderate quality with an estimated remaining life expectancy of at least 20 years
- CATEGORY C (GREEN) TREES
Trees of low quality with an estimated remaining life expectancy of at least 10 years, or young trees with a stem diameter below 150mm
- CATEGORY U (RED) TREES
Trees in such a condition that they cannot be realistically be retained as living trees in the context of the current land use for longer than 10 years
- ROOT PROTECTION AREA (RPA)
Minimum area around a tree deemed to contain sufficient roots and rooting volume to maintain the tree's stability, and where the protection of the roots and soil structure is treated as a priority
- CATEGORY A TREE GROUP OR HEDGE
- CATEGORY B TREE GROUP OR HEDGE
- CATEGORY C TREE GROUP OR HEDGE
- # DENOTES TREE POSITION PLOTTED DURING TREE SURVEY USING GLOBAL NAVIGATION SATELLITE SYSTEM (GNSS) FOR TREES NOT SHOWN ON THE TOPOGRAPHICAL SURVEY OR ESTIMATED USING DISTANCE FROM KNOWN TOPOGRAPHICAL SURVEY FEATURES
- (TPO) DENOTES TREE PROTECTED BY TREE PRESERVATION ORDER
- SIMPLIFIED SHADOW ARC
(Projection based on midsummer at midday)

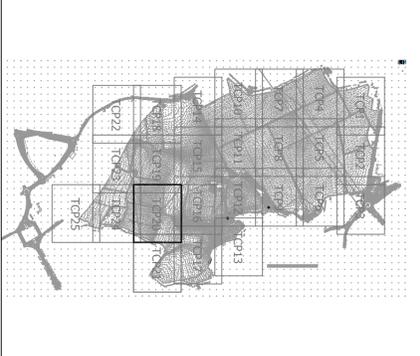

PRELIMINARY ISSUE

Tetra Tech Leicester
Executive Park, Avelin Way, Ayley,
Leicester, United Kingdom, LE7 7GR
Tel: +44 (0)11 6234 8000
www.tetratechurpe.com

Tetra Tech

STRATA STERLING BARNSLEY WEST LIMITED

BARNSLEY WEST

TREE CONSTRAINTS PLAN

Issue No.	Description	Date	By	Checked By	Approved By	Scale	Sheet	Status
PO1	PRELIMINARY FIRST ISSUE	28.05.2021	NR	GM	ET			

Project Name: STRATA STERLING BARNSLEY WEST LIMITED
Project Title: TREE CONSTRAINTS PLAN

Drawn By	Date	Checked By	Date	Approved By	Date	Scale	Sheet	Status
BO08734	NR	May 21	GM	May 21	15:00		53	
PR001	TTE	00	ZZ	DR	S	TCP20	PO1	

© Copyright Tetra Tech

