



DO NOT SCALE FROM THIS DRAWING. ALL DIMENSIONS TO BE CHECKED ON SITE BY CONTRACTOR. REPORT ANY DISCREPANCIES TO DRAWING AUTHOR AND PROPERTY SERVICES TEAM. DRAWING OR CONTENTS SHOULD NOT BE DUPLICATED WITHOUT PRIOR CONSENT.

DRAWING TO BE READ IN CONJUNCTION WITH ALL OTHER PROJECT DOCUMENTS INCLUDING BUT NOT LIMITED TO DRAWINGS, SPECIFICATIONS, SCHEDULES

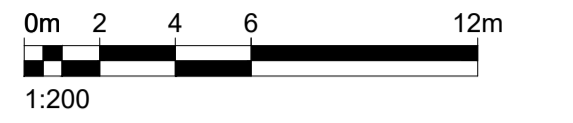

NOTES

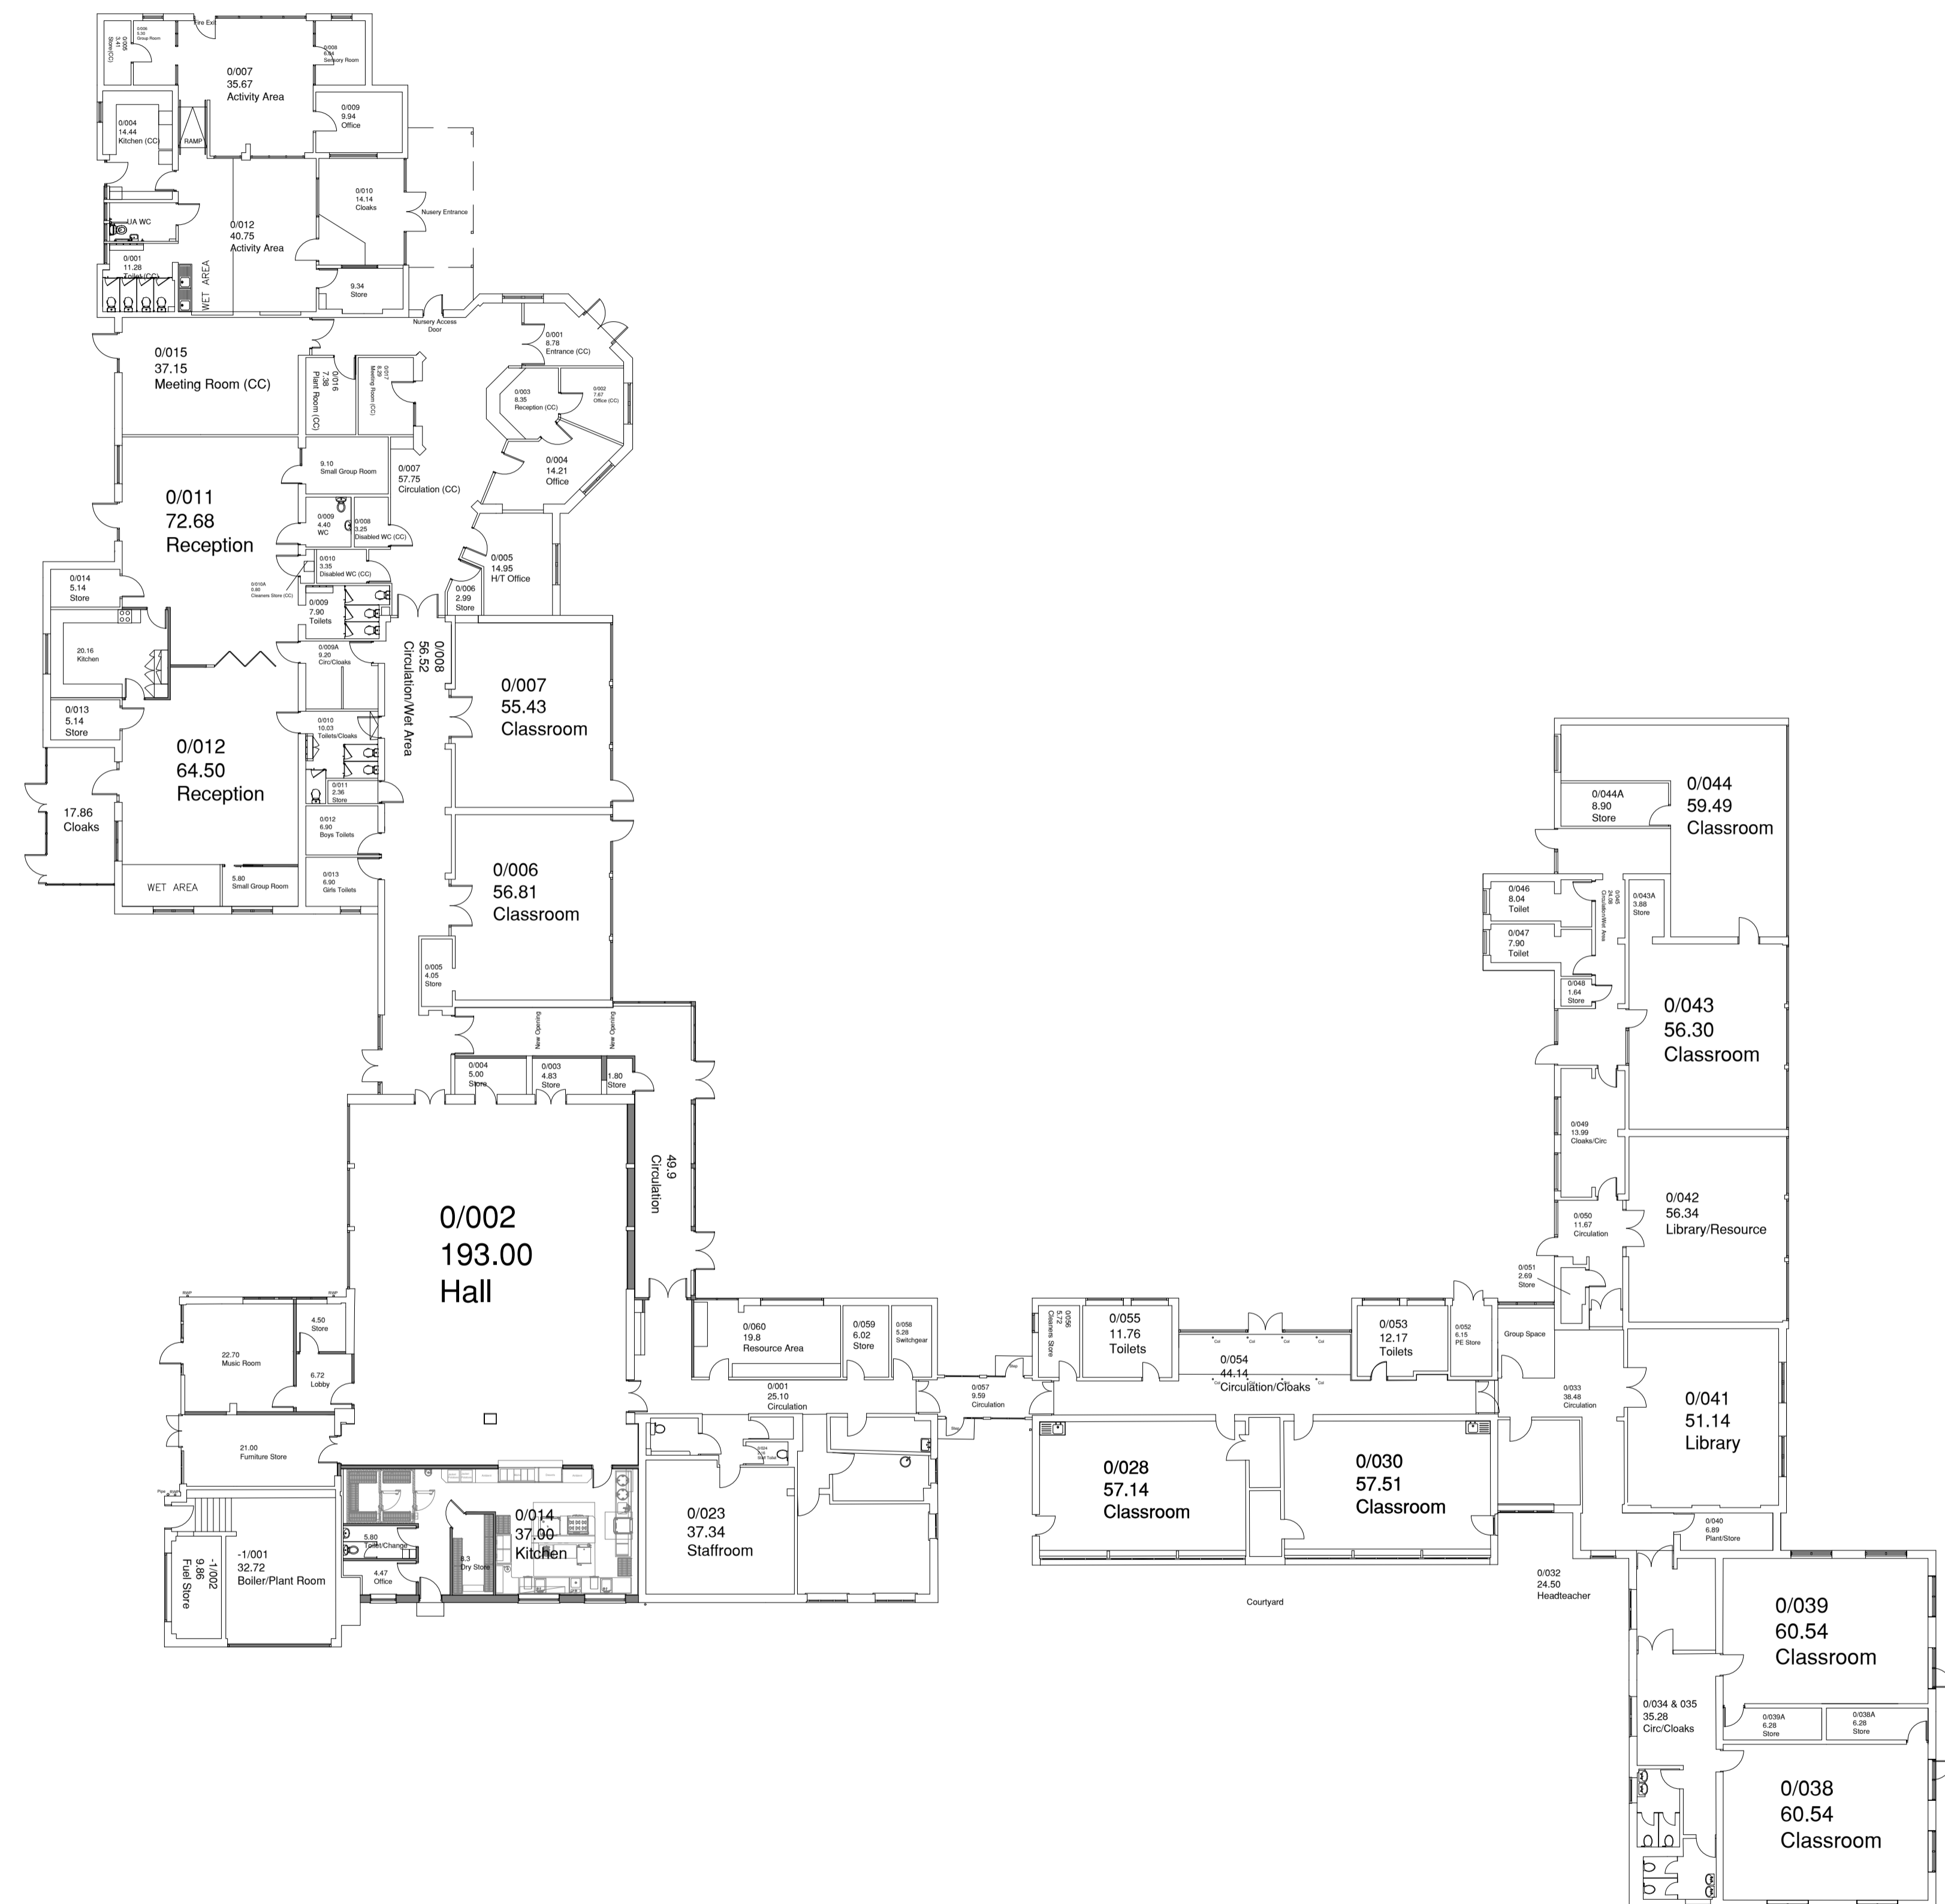

P2	Classroom extension omitted from plan.	30/03/23	BST
P1	First Issue	12/12/22	BST
Rev	Notes	Date	Issued By



SERVICE
Education

PROJECT
Cudworth Birkwood Primary School
Alteration & Extension Works Phase 3

TITLE
Proposed Plan

PROJECT REF 107440	DRAWING REFERENCE 120	REV P2
SCALE 1:200	DISCIPLINE ARCHITECTURE	SHEET SIZE A1
PURPOSE OF ISSUE PLANNING APPROVAL	Drawn BST	Checked XX