

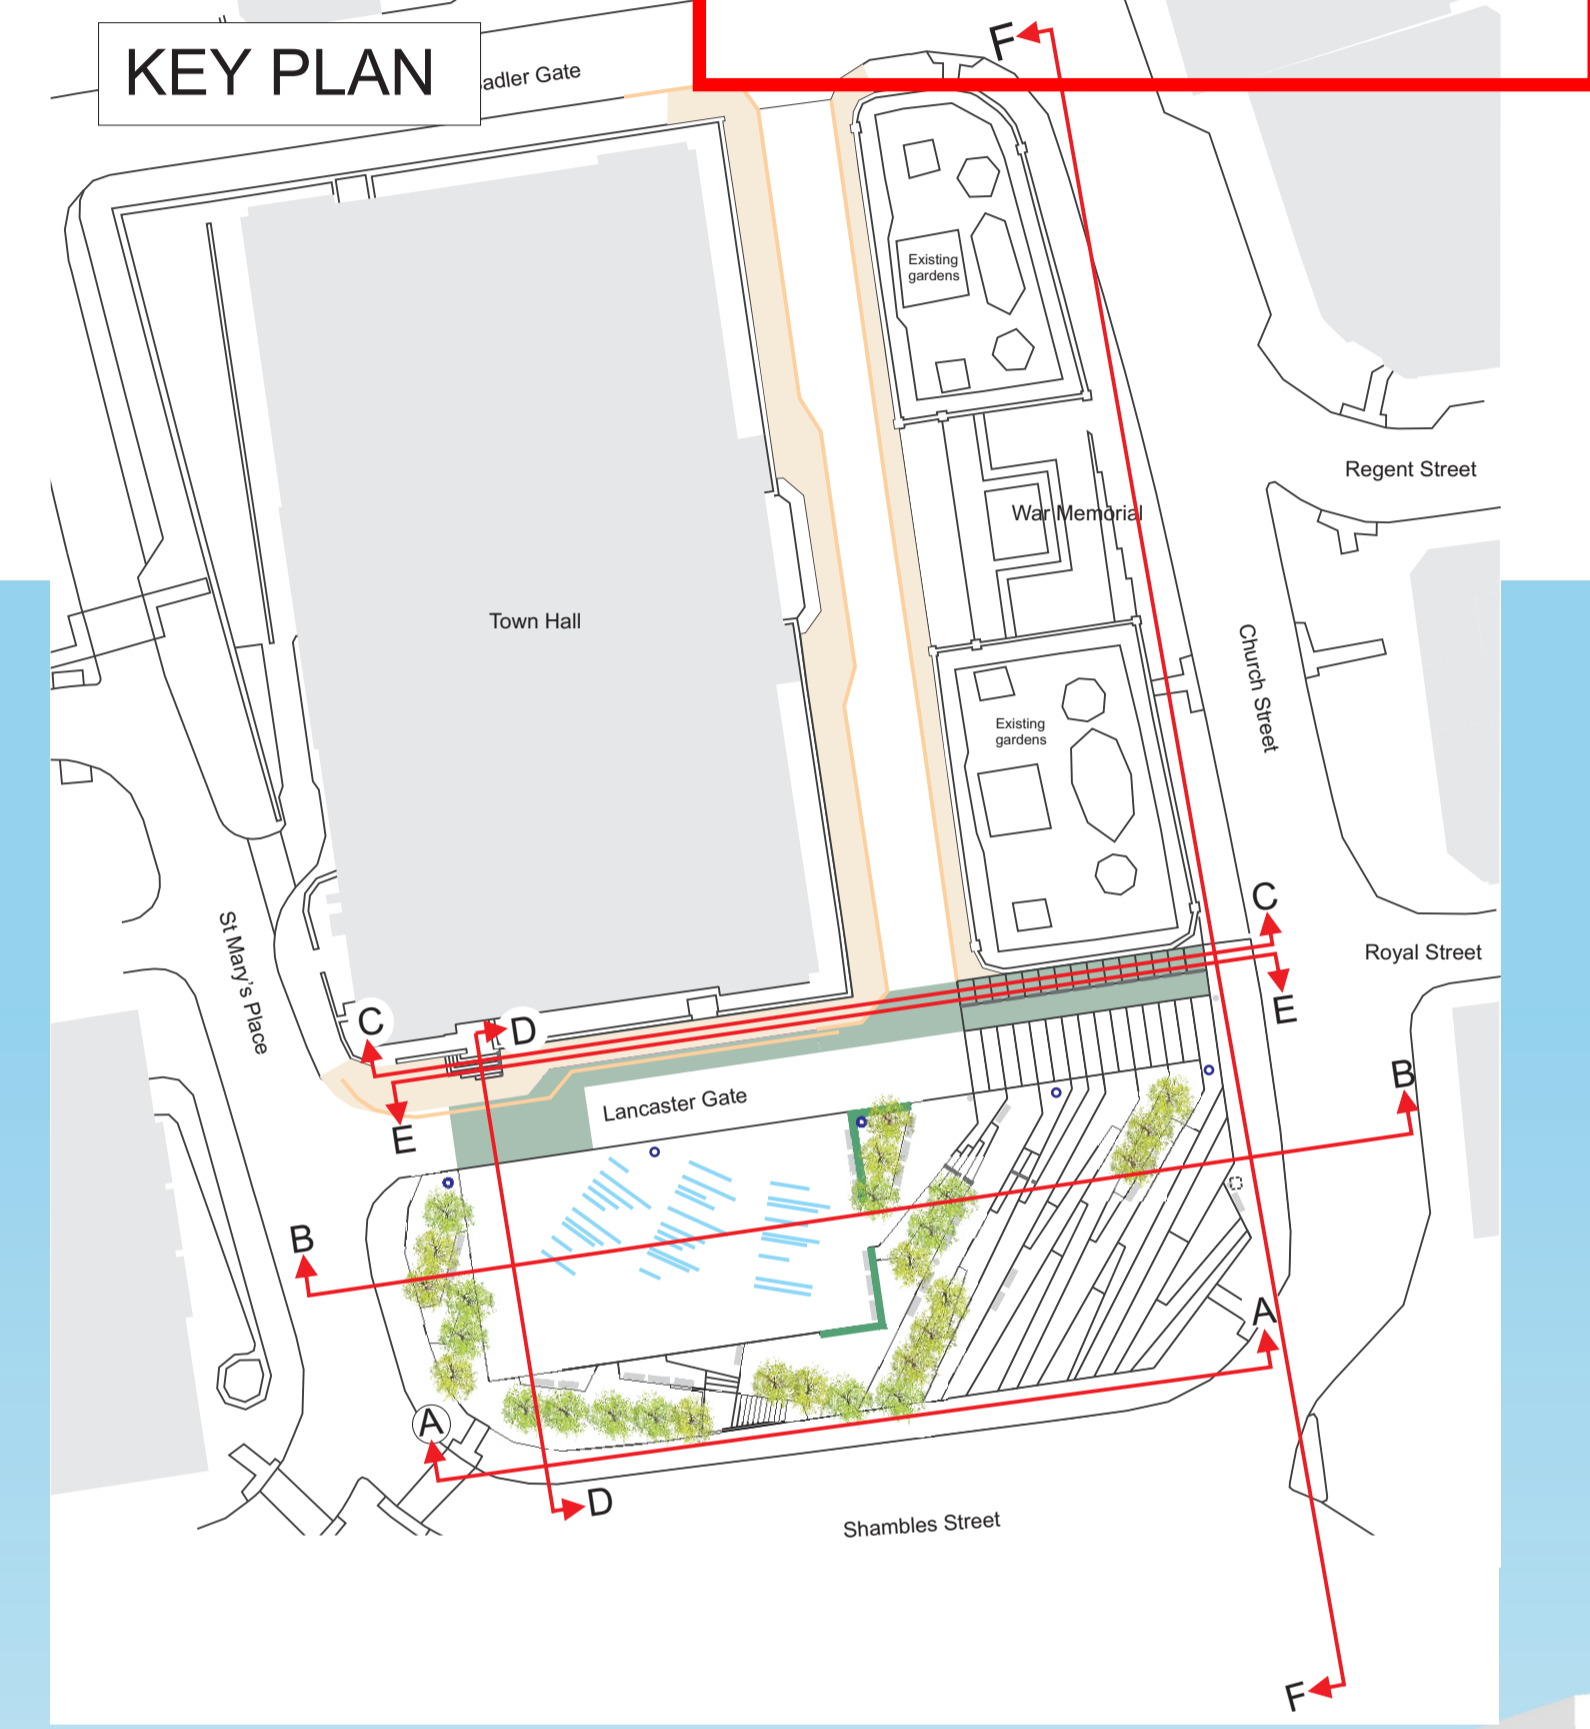


SECTION E-E

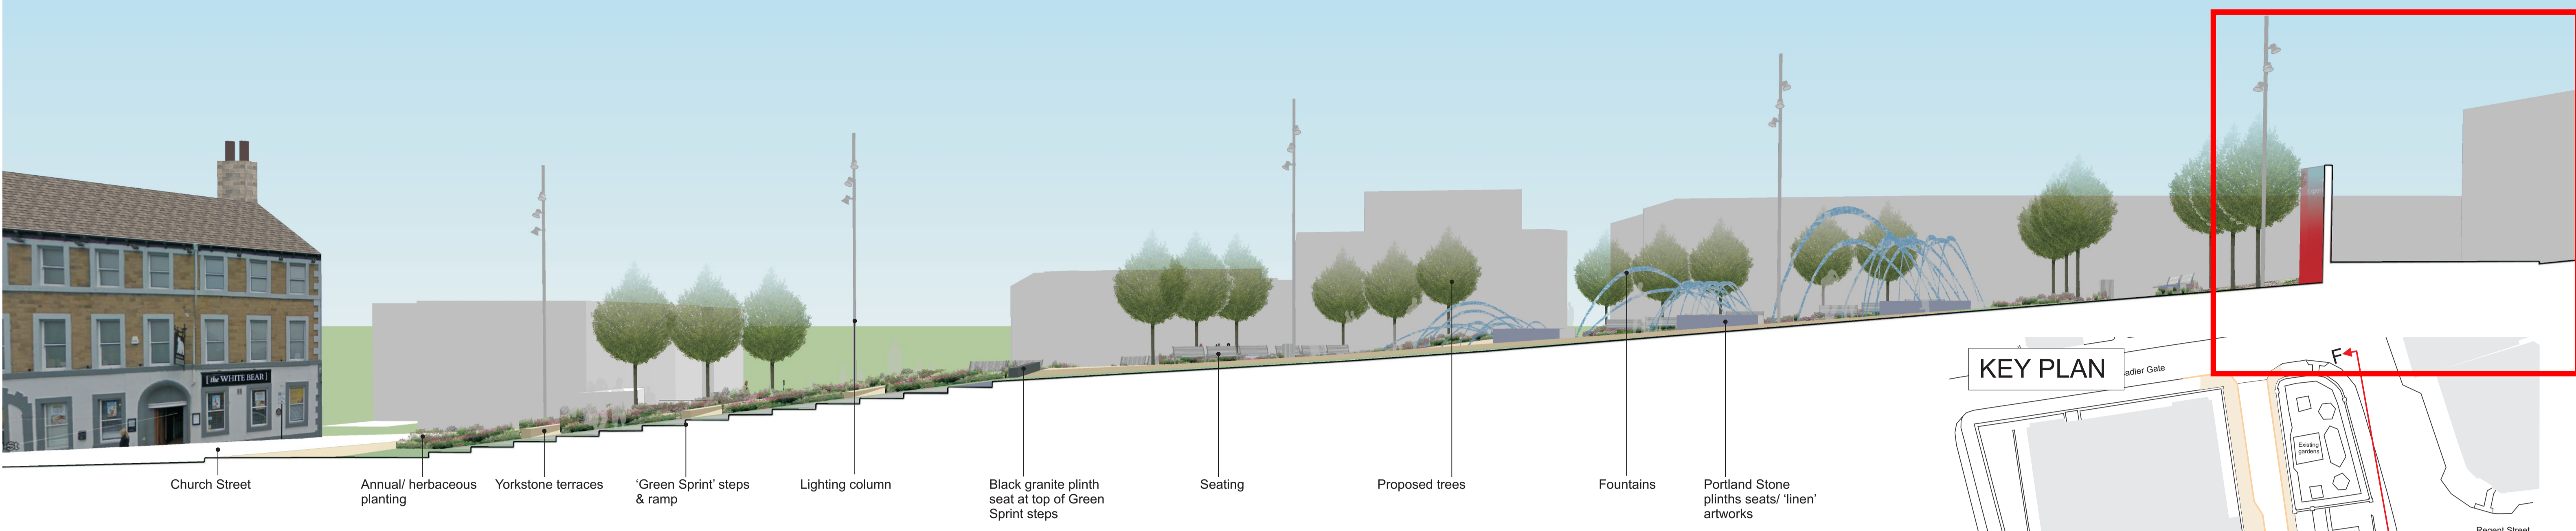

SECTION F-F

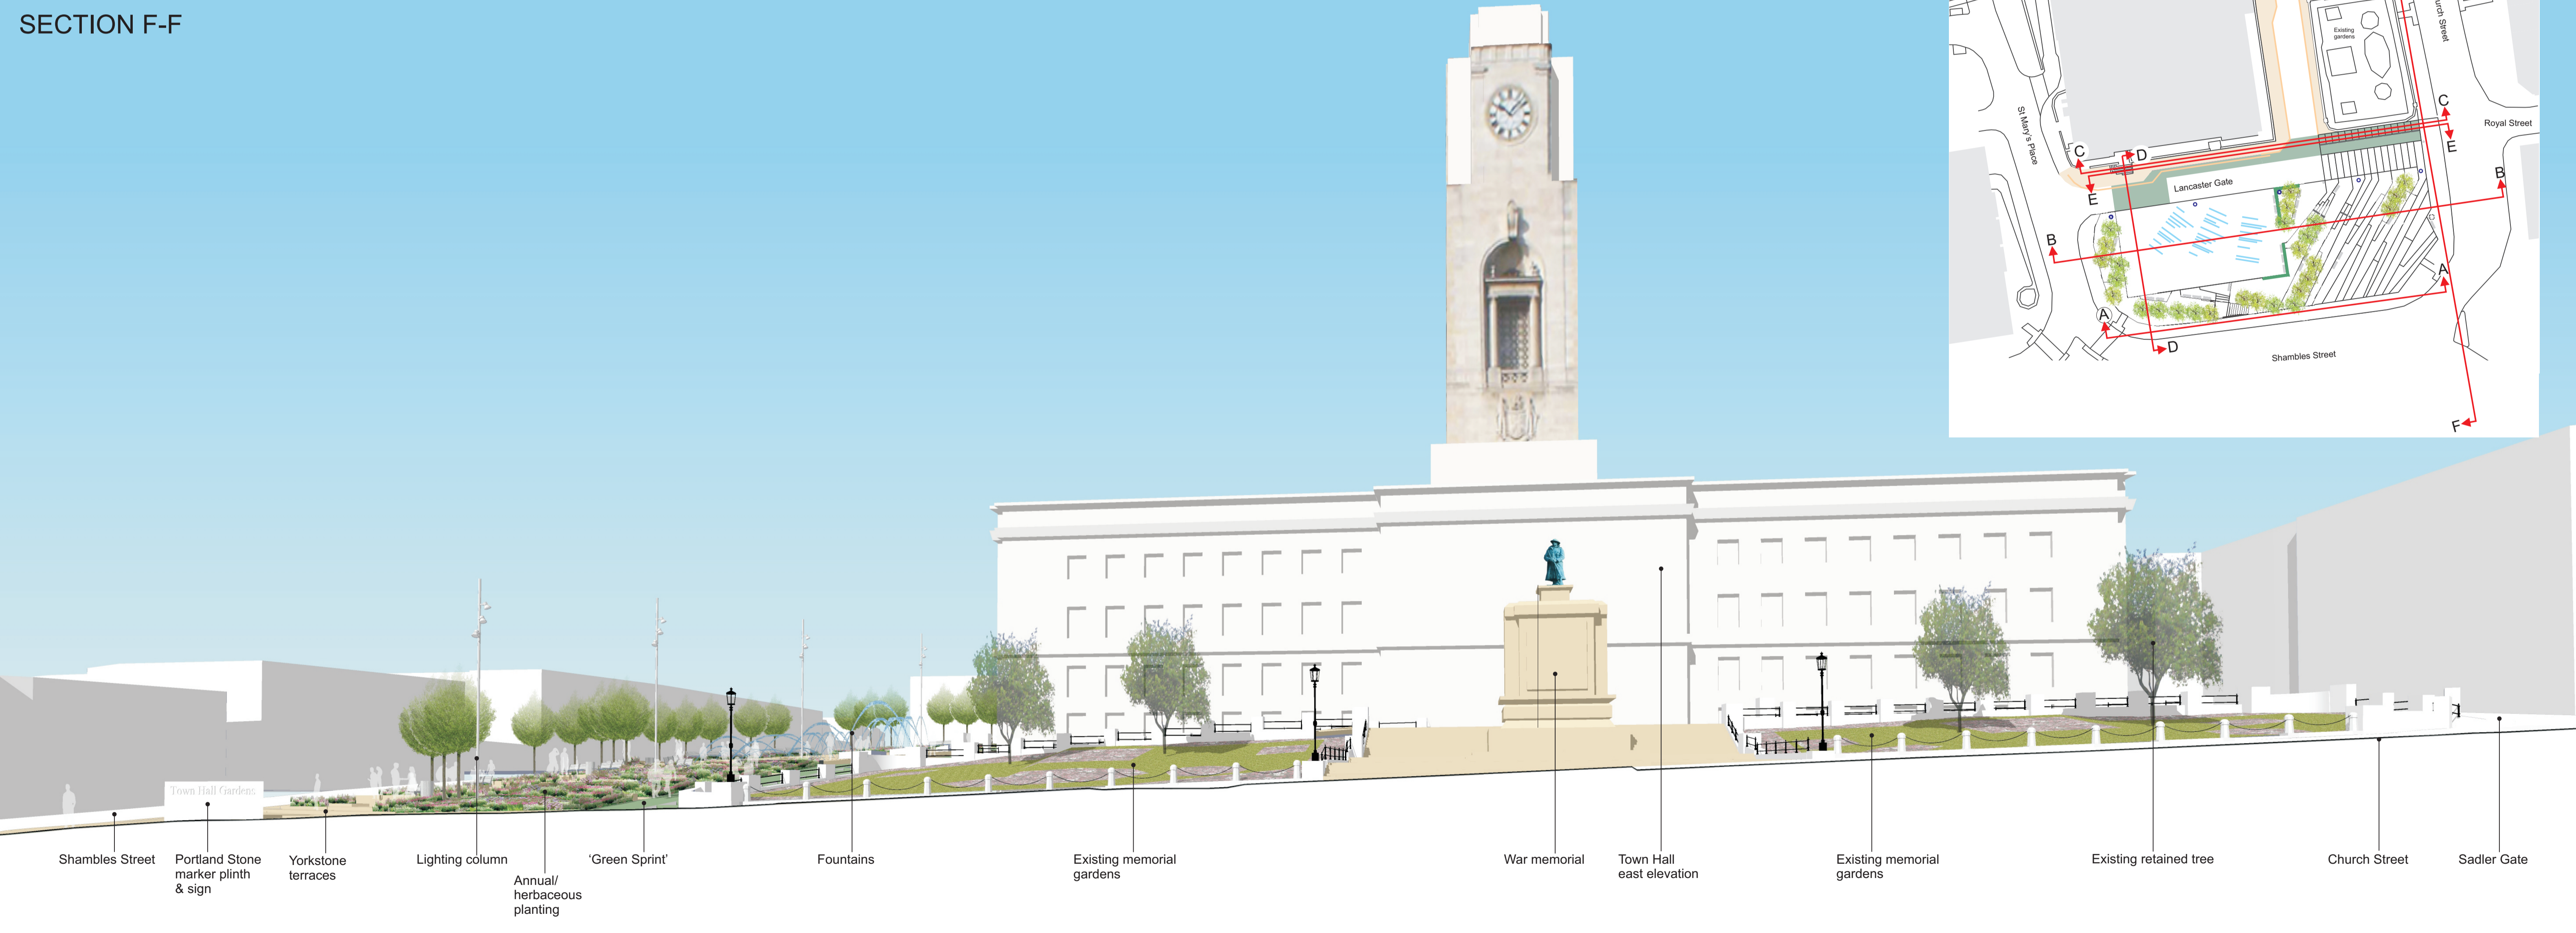

Town Hall Gardens, Barnsley

Landscape Proposals - Cross Sections - Sheet 3

Scale 1:200

June 2012

2275.04

