

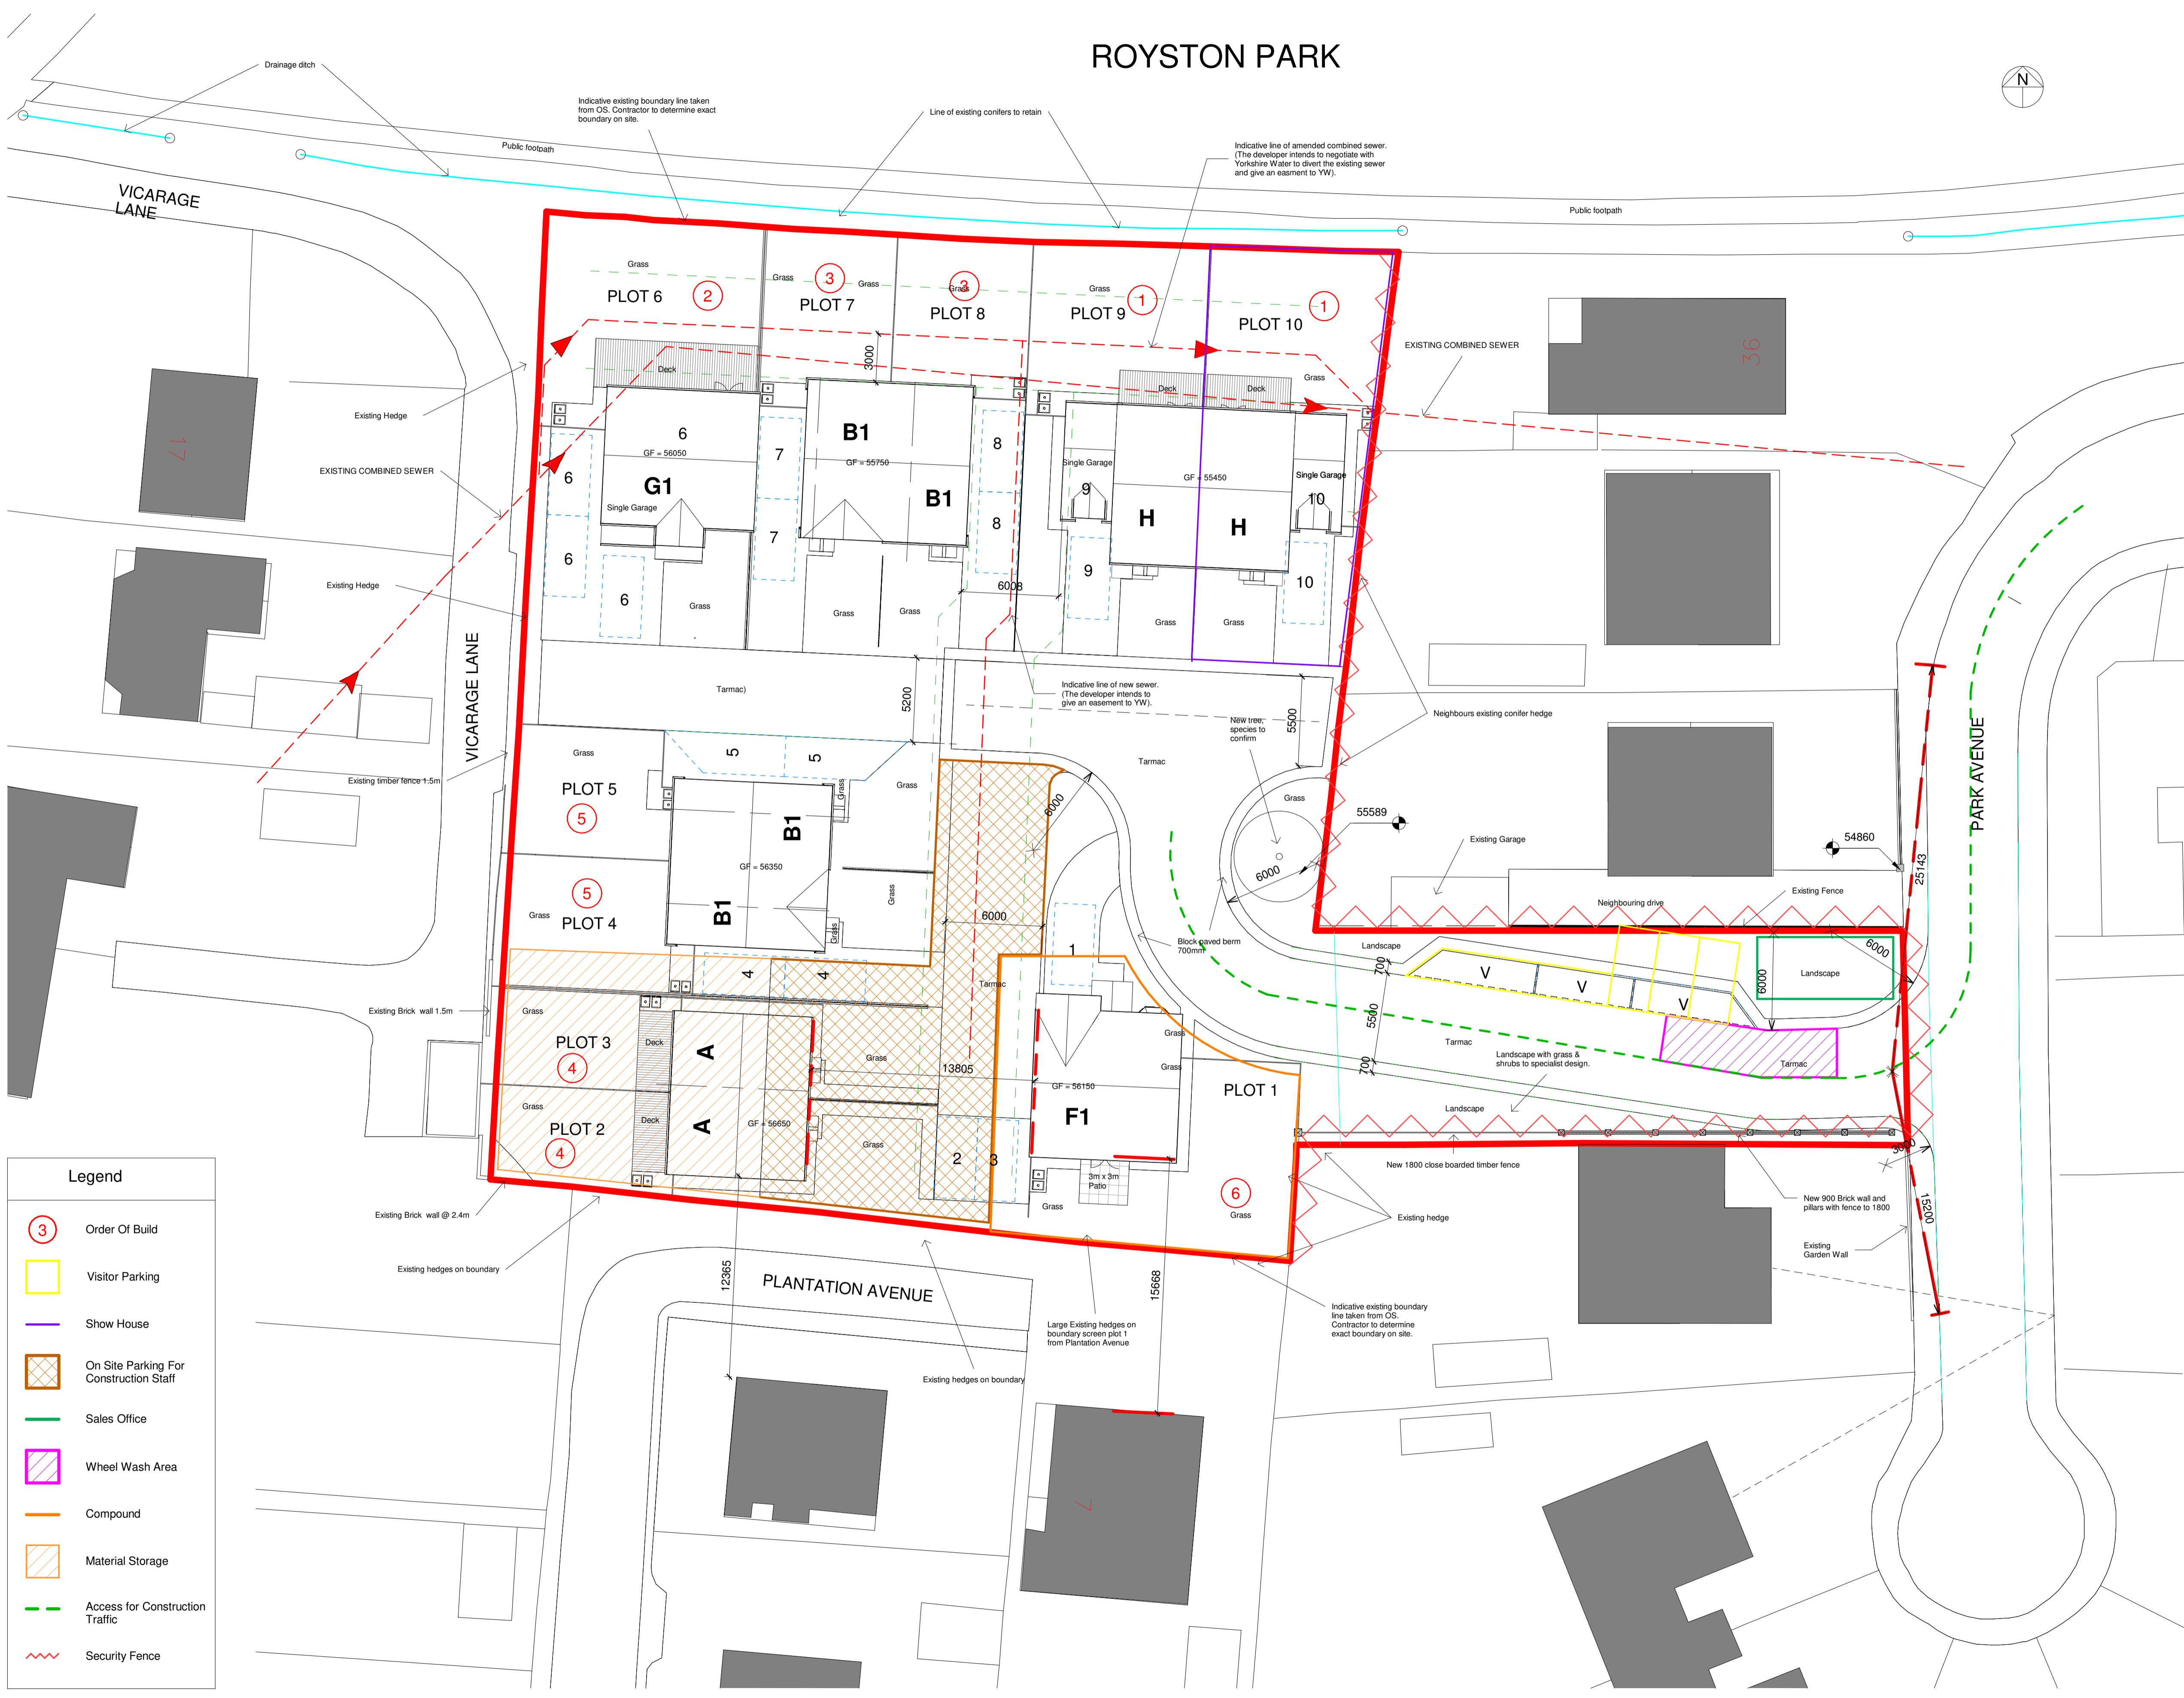


ROYSTON PARK

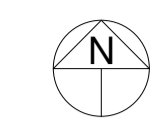

Legend

- 3 Order Of Build
- Visitor Parking
- Show House
- On Site Parking For Construction Staff
- Sales Office
- Wheel Wash Area
- Compound
- Material Storage
- Access for Construction Traffic
- Security Fence

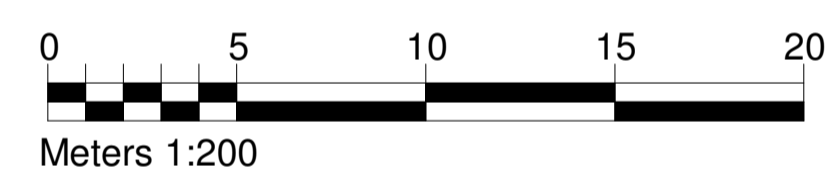

Rev	Date	Drawn	Description

Self Architects

Client: D Noble Limited

Project: Proposed Housing Development Park Avenue, Royston, Barnsley, S71 4AD

Title: Site Compound Layout

Scale: A1	Drawn: A.B	Date: 17/05/2017	Checked: S.L
Drawing no: 4200	08	Rev:	

246 St Andrews Road, Sheffield, S11 9AL
 T: 0114 258 8125
 E: design@selfarchitects.co.uk W: www.selfarchitects.co.uk

Site Compound Layout
1 : 200

PLANNING