



FRONT ELEVATION

Maidstone


Moresby



SIDE ELEVATION




REAR ELEVATION

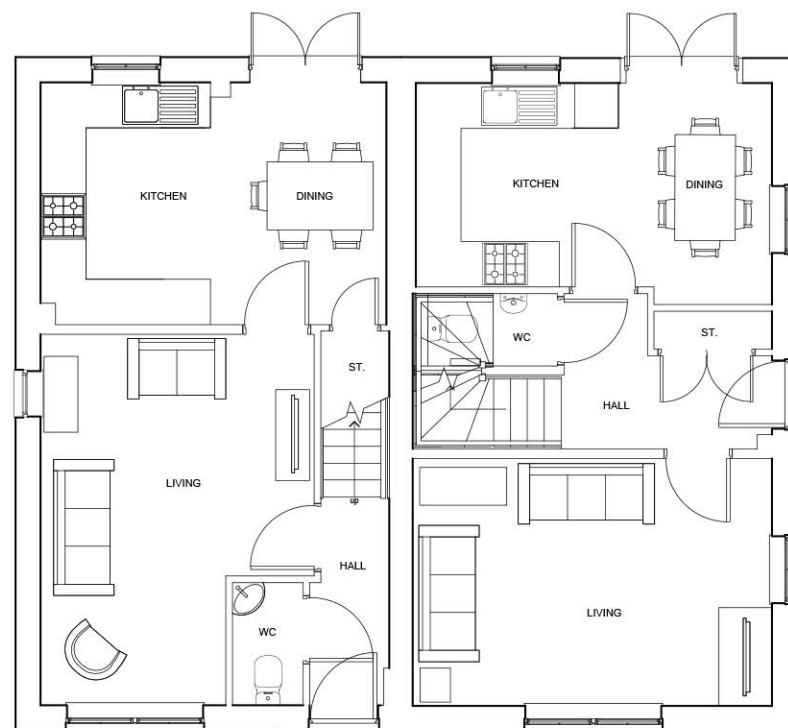


GROUND FLOOR PLAN

Maidstone

Moresby

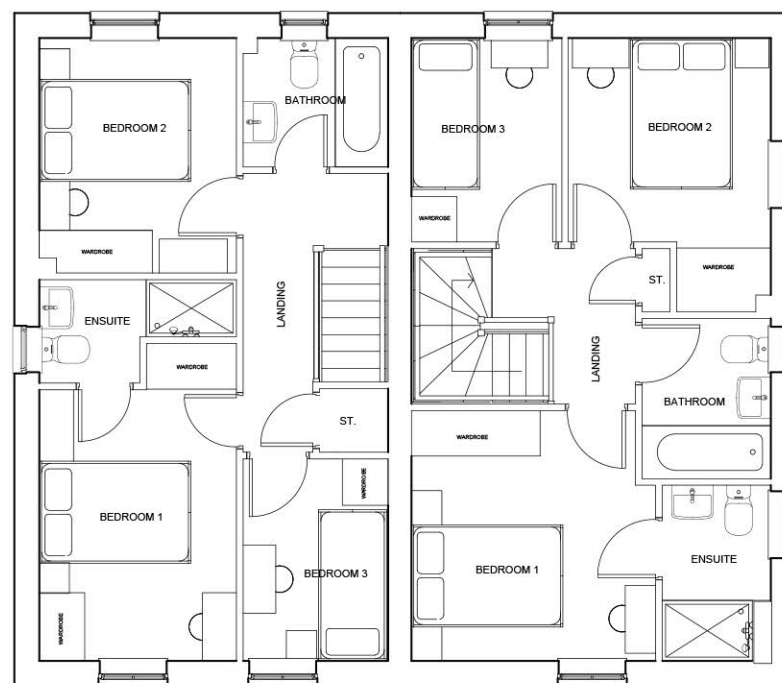

FIRST FLOOR PLAN

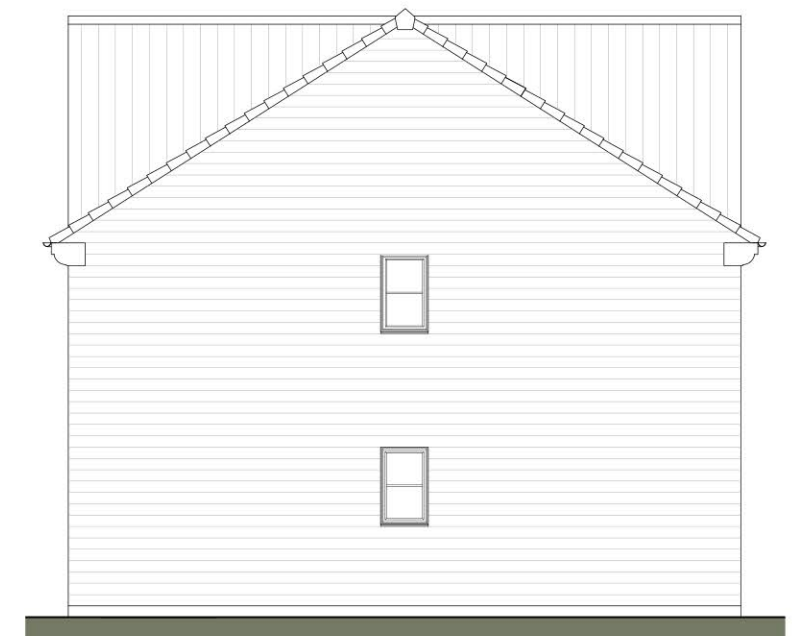

SIDE ELEVATION

Scaled @ 1:100



A	Corbel detail revised, ridge height increased by 75mm to accommodate coursing.	TS	27.01.21
REV.	DESCRIPTION:	BY:	DATE:

STEN
ARCHITECTURE

Suite 4, Unit 1,
Benton Office Park,
Bennett Avenue,
Horbury,
Wakefield,
WF4 5RA
Tel: 01924 669424

Web: www.sten-architecture.co.uk
Twitter: @STEN_arch
Facebook: [stenarchitecture](https://www.facebook.com/stenarchitecture)
LinkedIn: [Sten Architecture](https://www.linkedin.com/company/sten-architecture)

CLIENT:	Barratt and David Wilson Homes Yorkshire West			TITLE:	Planning - Moresby & Maidstone Stone variant		
SITE:	Penistone			SCALE AT A3:	1:100	DATE:	04.02.20
				DRAWN:	TW	CHECKED:	
				PROJECT NO:	2001	DRAWING NO:	2001.MOR.04
				REVISION:	A		

