



FRONT ELEVATION

Type 69 - End


Type 69 - Mid



REAR ELEVATION



SIDE ELEVATION

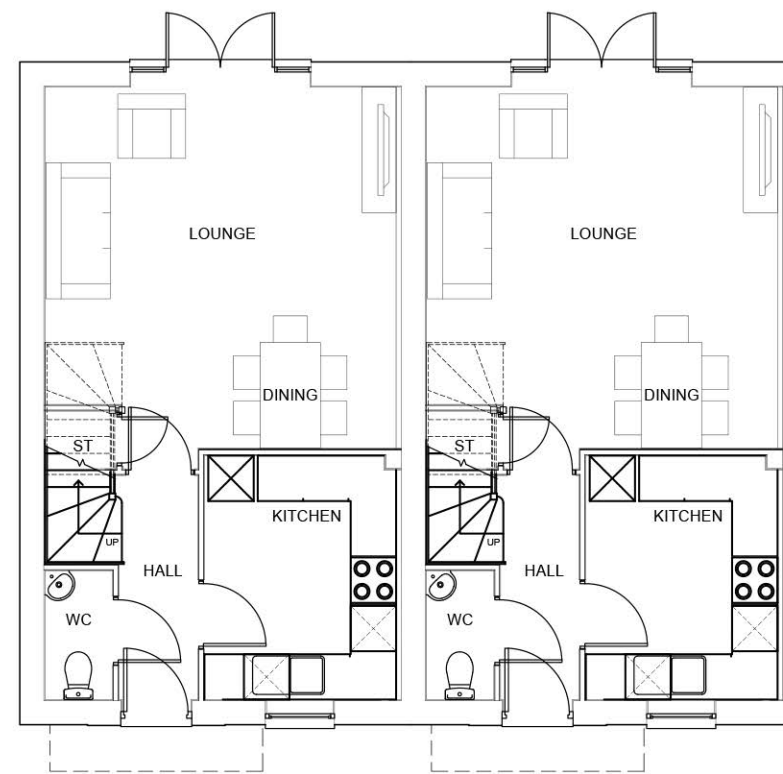

GROUND FLOOR PLAN

Type 69 - End

Type 69 - Mid



FIRST FLOOR PLAN

Scaled @ 1:100



REV.	DESCRIPTION	BY:	DATE:

STEN
ARCHITECTURE

Suite 4, Unit 1,
Benton Office Park,
Bennett Avenue,
Horbury,
Wakefield,
WF4 5RA
Tel: 01924 669424

Web: www.sten-architecture.co.uk
Twitter: @STEN_arch
Facebook: [stenarchitecture](https://www.facebook.com/stenarchitecture)
LinkedIn: [Sten Architecture](https://www.linkedin.com/company/sten-architecture)



CLIENT: Barratt and David Wilson Homes Yorkshire West		TITLE: Planning Drawings Type 69 (End/Mid)			
SITE: Penistone	SCALE AT A3: 1:100		DATE: 04.02.20	DRAWN: TW	CHECKED:
	PROJECT NO: 2001		DRAWING NO: 2001.T69.01		REVISION: