


AS-4T36

3.6T Hydraulic 4 Post Lift



Automotech
Services Ltd

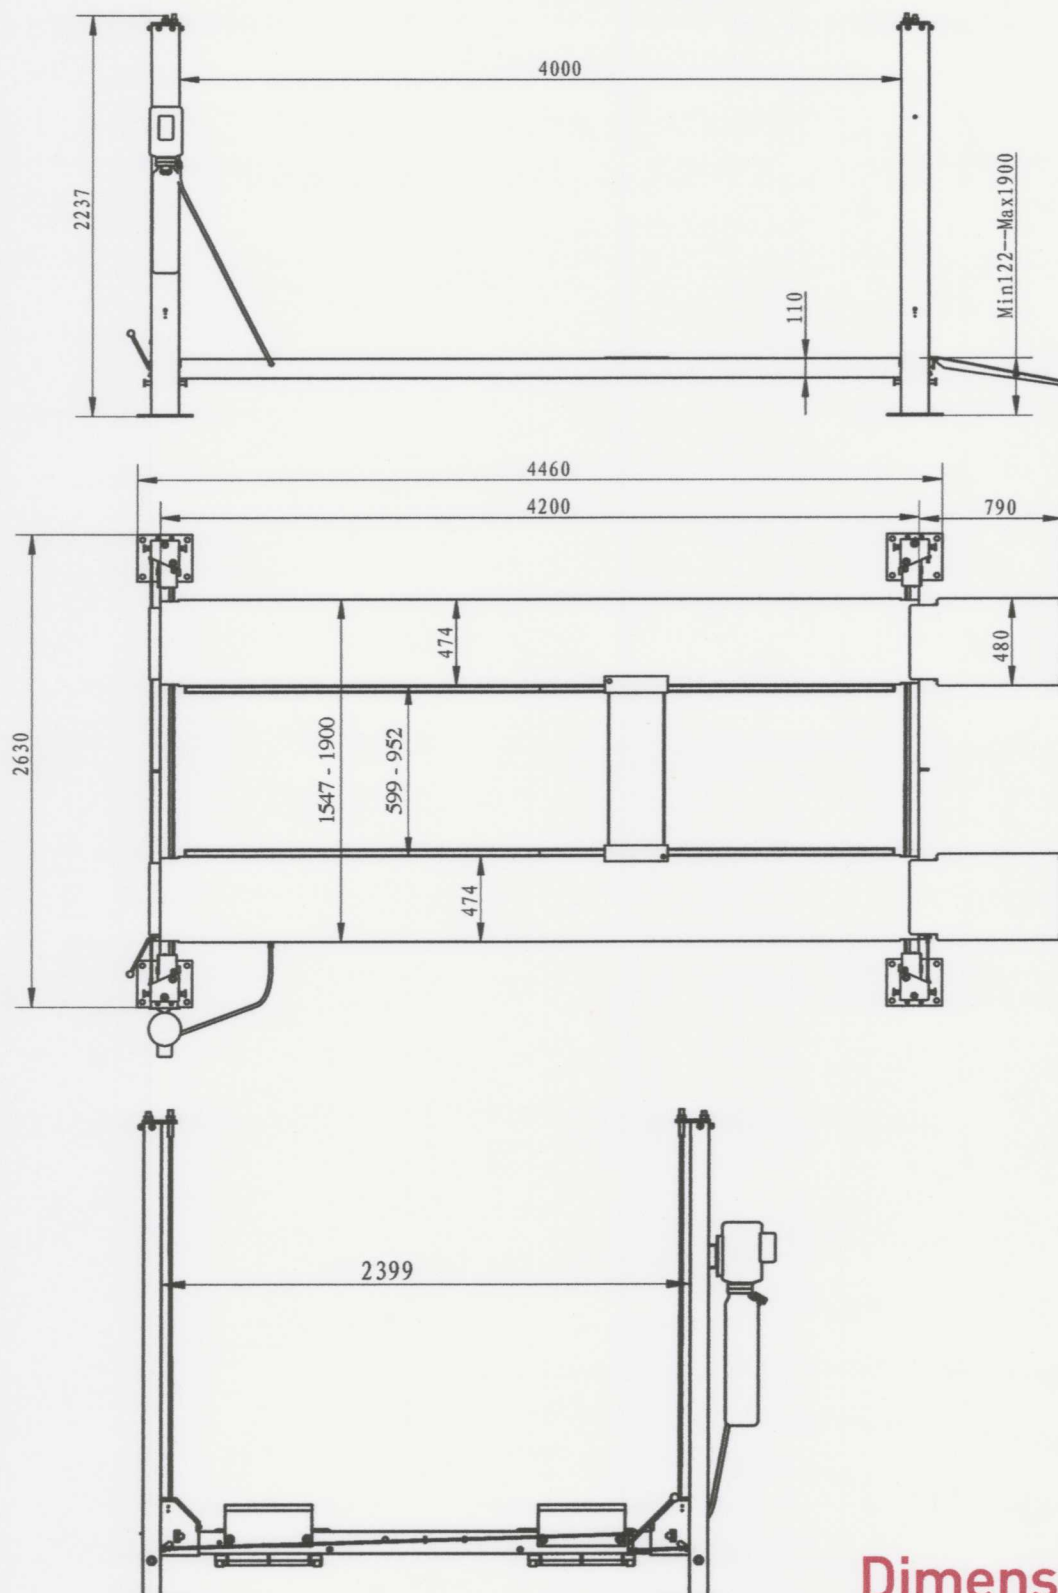

Dimensions in MM

AS-4T36

3.6T Hydraulic 4 Post Lift




Automotech
Services Ltd




Low
voltage
control
system

Removable
end stops

3.6T
LIFTING

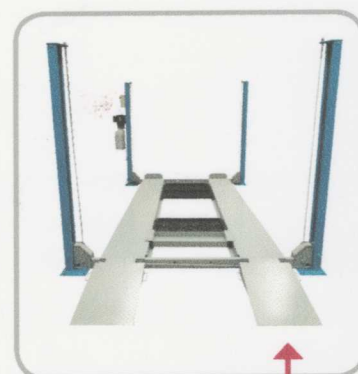


Removable
drive on ramps

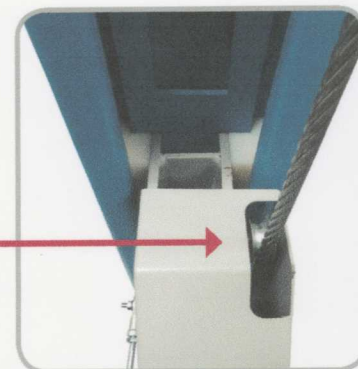


Dual safety
locks at
each post

Three piece oil drip tray and jack tray included

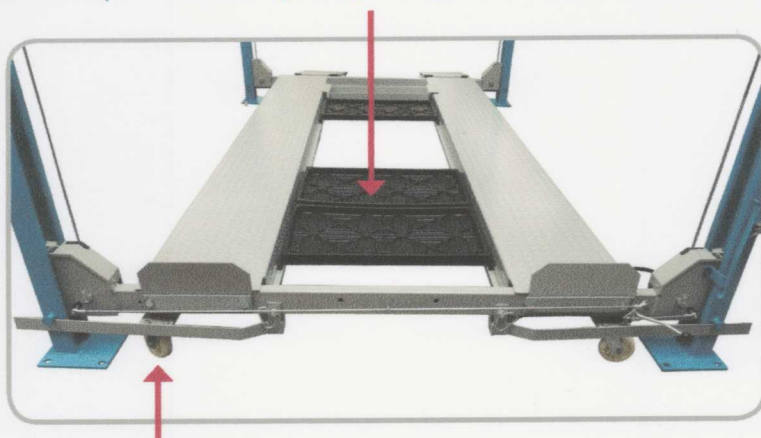

Full mobile wheel kit included

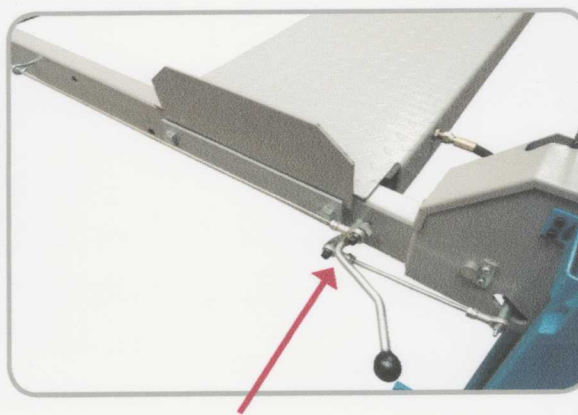

Robust mechanical safety lock system