

The general contractor is responsible for the verification all dimensions on site and the architect is to be informed of any discrepancy.

The status of information contained in a computer copy of this drawing shall be limited to that conveyed by the paper copy.


Revisions:
Rev A 27.05.2010 TS/Chk Plot 6 first floor amended to show footpath/ alleyway for rear garden access.
Rev B 03.06.2010 TS/Chk GF W/C window added to plots 1 & 2. Schedule of materials up dated.




Front Elevation
Plots 5, 6, 7
North East Elevation




Rear Elevation
Plots 5, 6, 7
South West Elevation

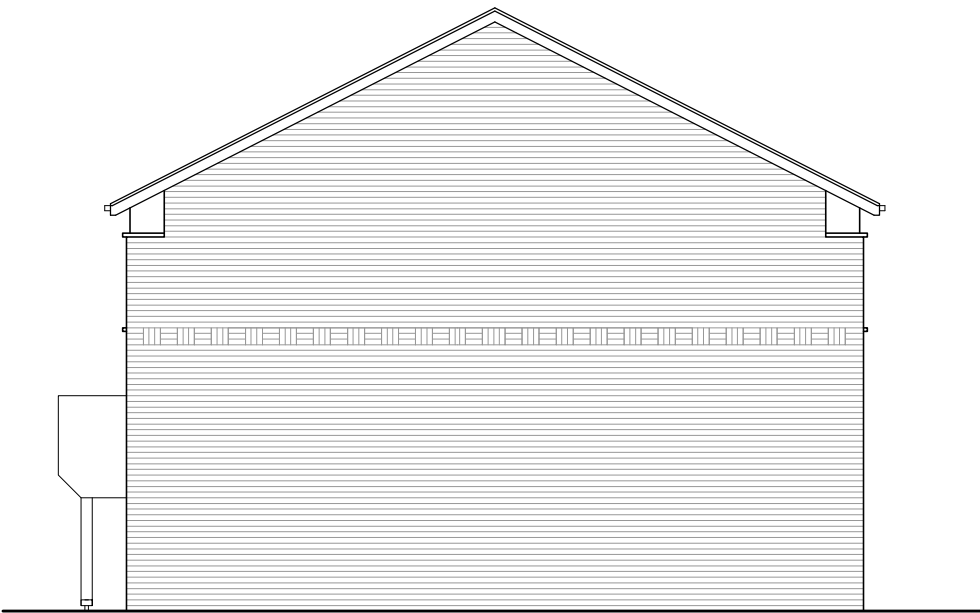


Side Elevation
Plots 5, 6, 7
See site plan for orientation

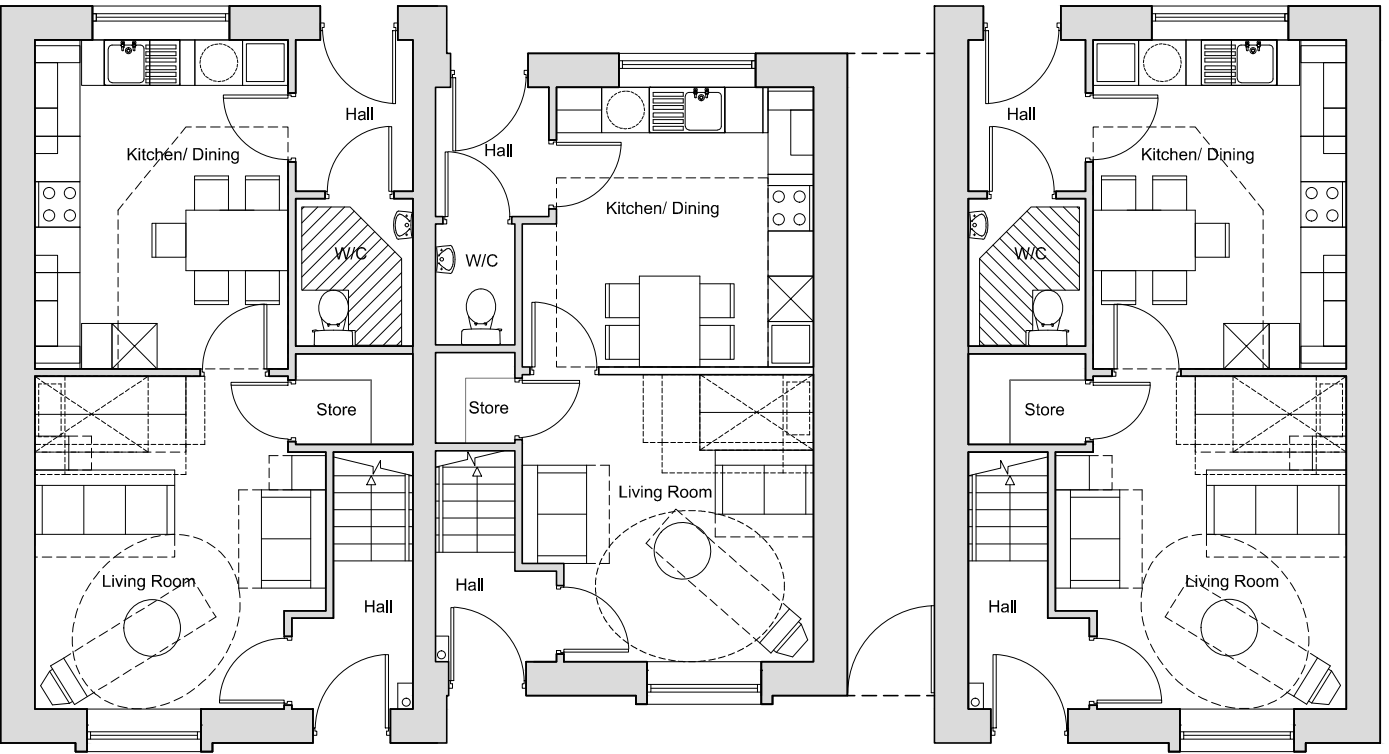

Ground Floor
Plot size - 88.5 m²
Plot 7
Plot size - 76m²
Plot 6
Plot size - 88.5m²
Plot 5

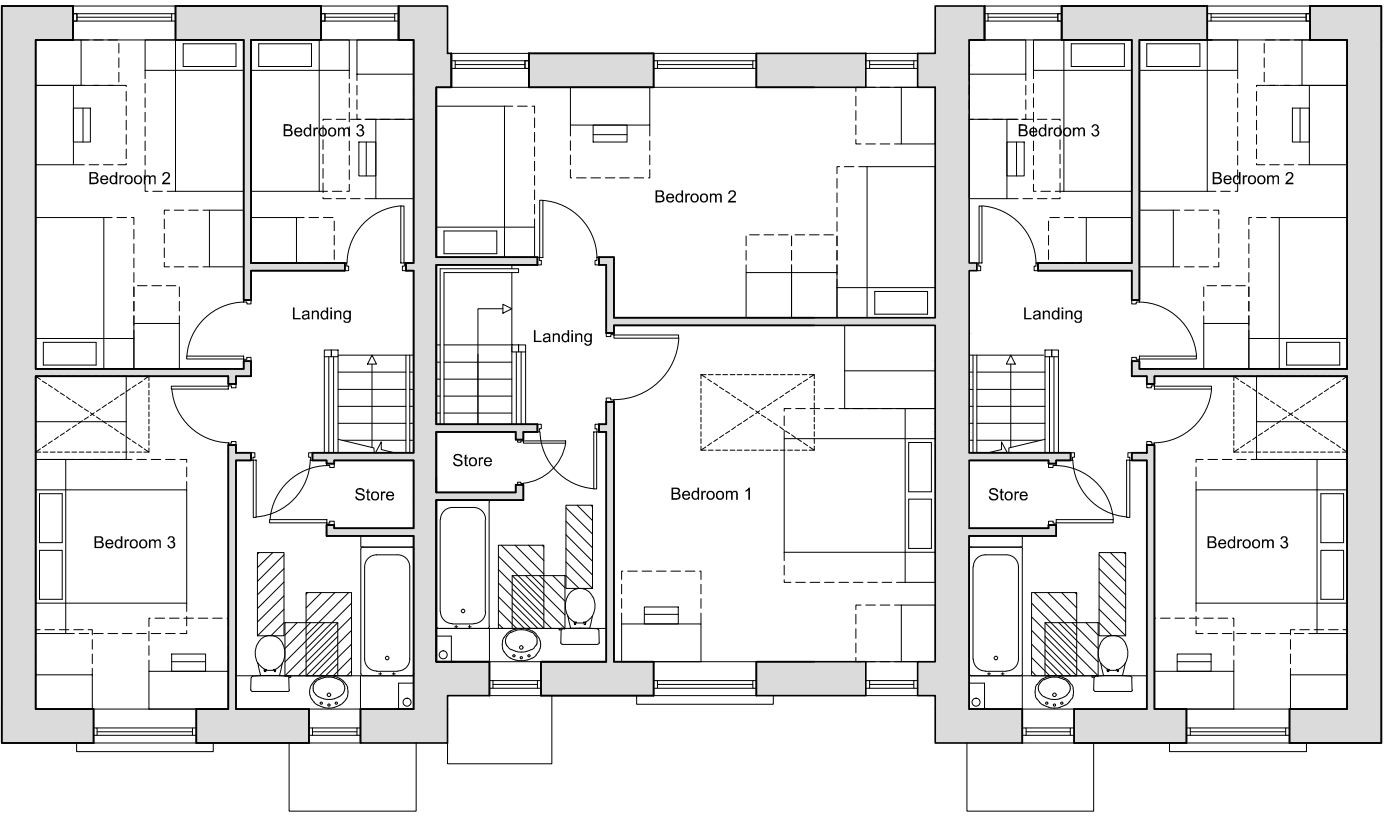


First Floor

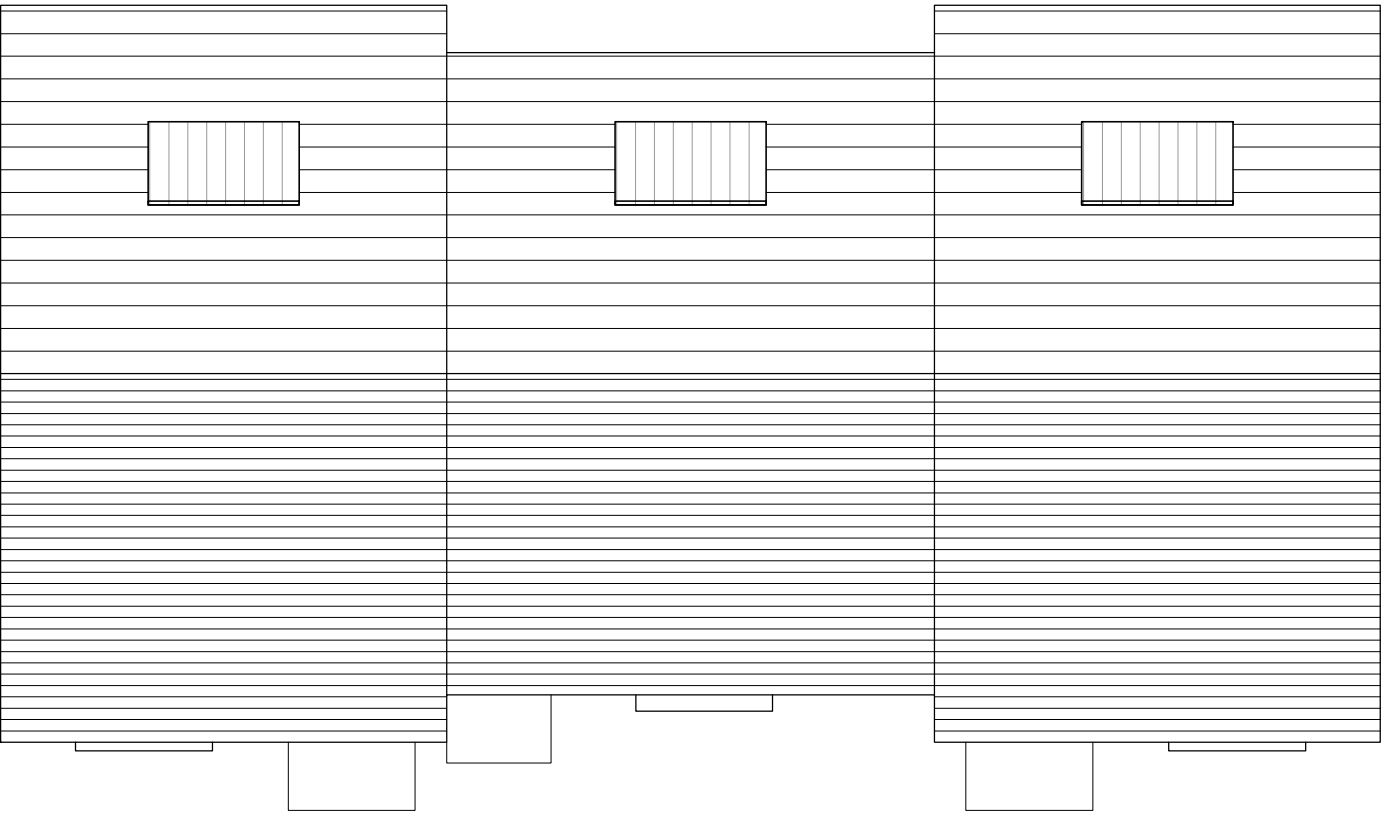

Roof Plan

Materials Schedule:

1. Interlocking low profile flat tile (dark grey)
2. Through coloured Render Sto, Weber or similar approved system
3. FL quality through coloured Facing Brickwork (red)
4. Alternating soldier & stack bonded feature band
5. Projecting Oriel window zinc wrapped
6. Double glazed Softwood windows, stained finish from renewable managed European Forests
7. Timber Security door to achive PAS-24 Manse Masterdor or similar approved.
8. Standing Seam Canopy
9. Solar Panels
10. Light grey composite flat panel.

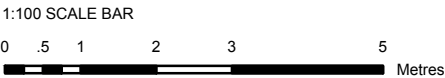

Plans & Elevations

Plots 5 - 7

Edwins Close, Barnsley

Yorkshire Housing

drawing status	
approval	
construction	
preliminary	
record	
information	
comment	
tender	

Scale 1:100 @ A2
Date May 2010
Drawn TS
Dwg.No 2121.30.038B

