


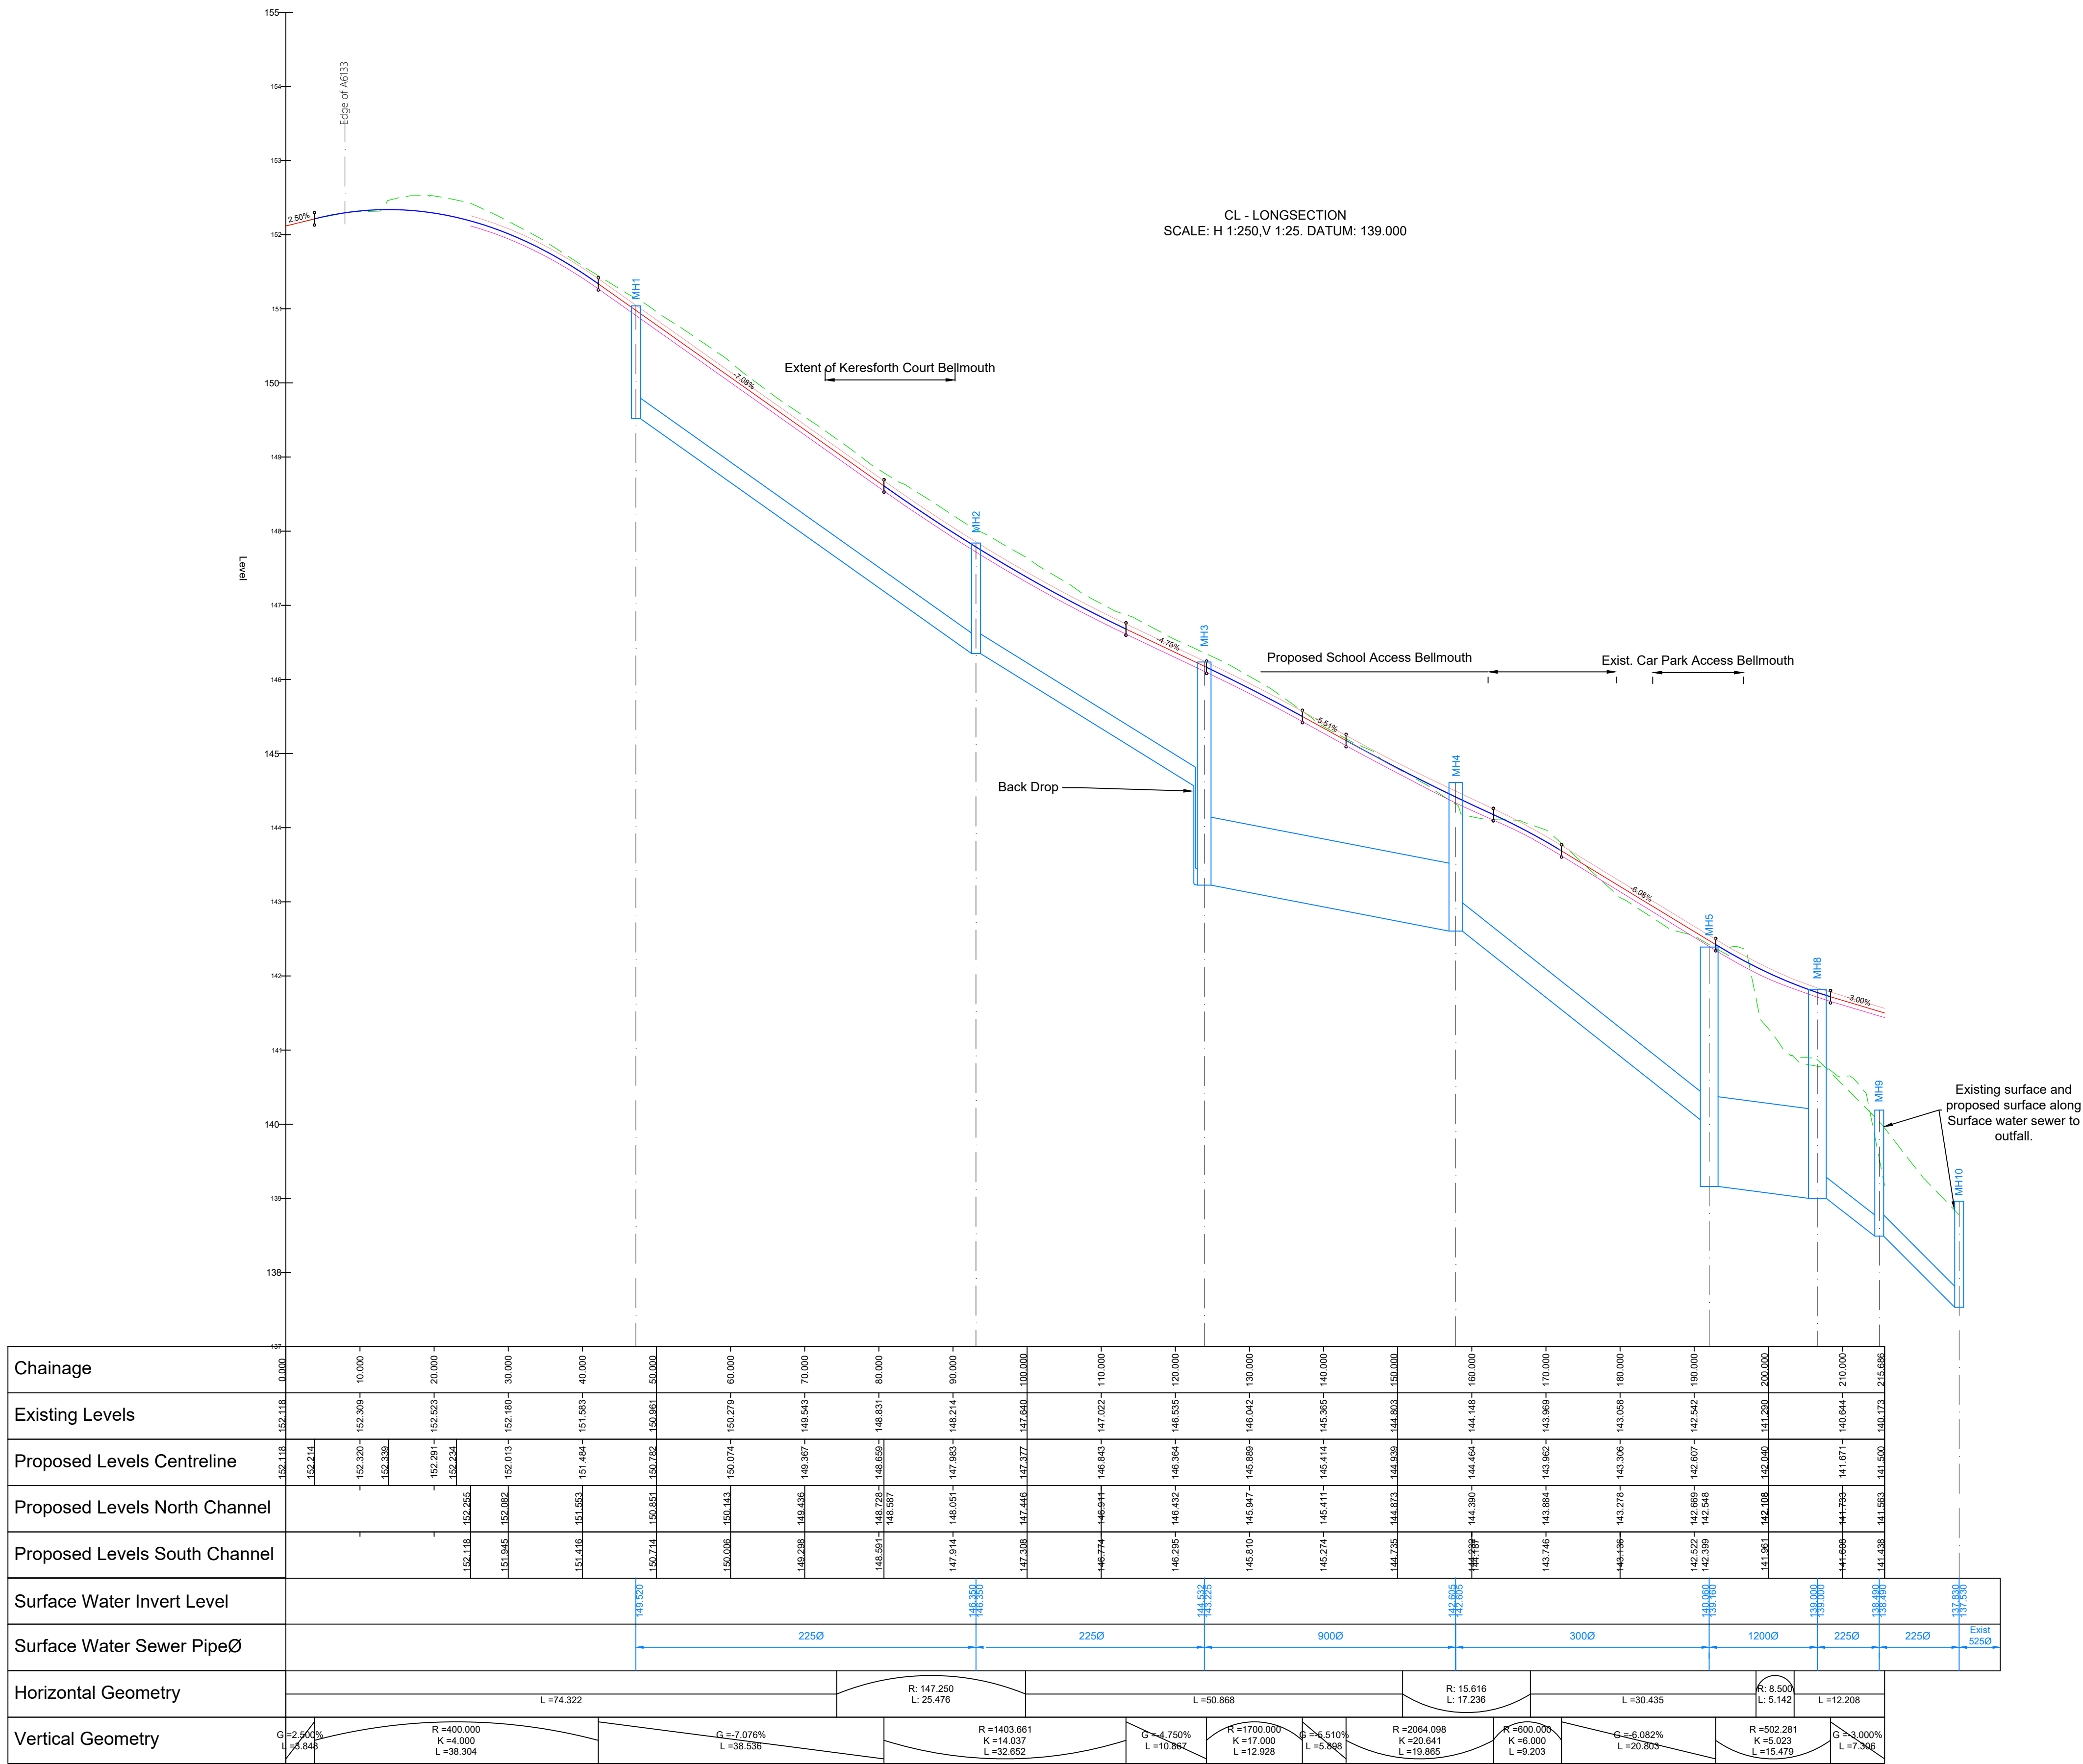

Notes

1. Do not scale from this drawing. All dimensions shown are in metres unless noted otherwise.

Key

- Existing Levels
- Proposed Levels Centreline
- Proposed Levels Northern Channel
- Proposed Levels Southern Channel
- Proposed Surface Water Sewer

Ordinance Survey Licence number: 100022432

Rev:	Drm:	Date:	Details:	Chk:
P01	JT	31/03/2023	First issue	PK
P02	JT	21/07/2023	Amended following comments from BMBC	BM
P03	JB	11/09/2023	Amended following comments from BMBC	BM
P04	AM	02/11/2023	Amended following comments from BMBC	BM

Client

Bowmer & Kirkland

Project

Trinity Academy, Barnsley

Title

Highway Long Section

MILESTONE
TRANSPORT PLANNERS

7 Ancells Court, Rye Close, Fleet, Hampshire, GU51 2UY
Tel: 01483 397888
Gateshead IBC, Mulgrave Terrace, Gateshead, NE8 1AN
Tel: 0191 338 7220
web: www.milestonetp.co.uk

Drawing Number:

FS0954-MTP-ZZ-ZZ-DR-D-0703

Scale:

1:500 @ A1

Revision:

P04