



THIS DRAWING IS NOT TO BE USED FOR CONSTRUCTION PURPOSES.
 DRAINAGE DETAILS SUBJECT TO DETAIL DESIGN & SITE INVESTIGATION.
 RED LINE DENOTES APPLICATION BOUNDARY, SITE OWNERSHIP SUBJECT TO CONFIRMATION BY OTHERS

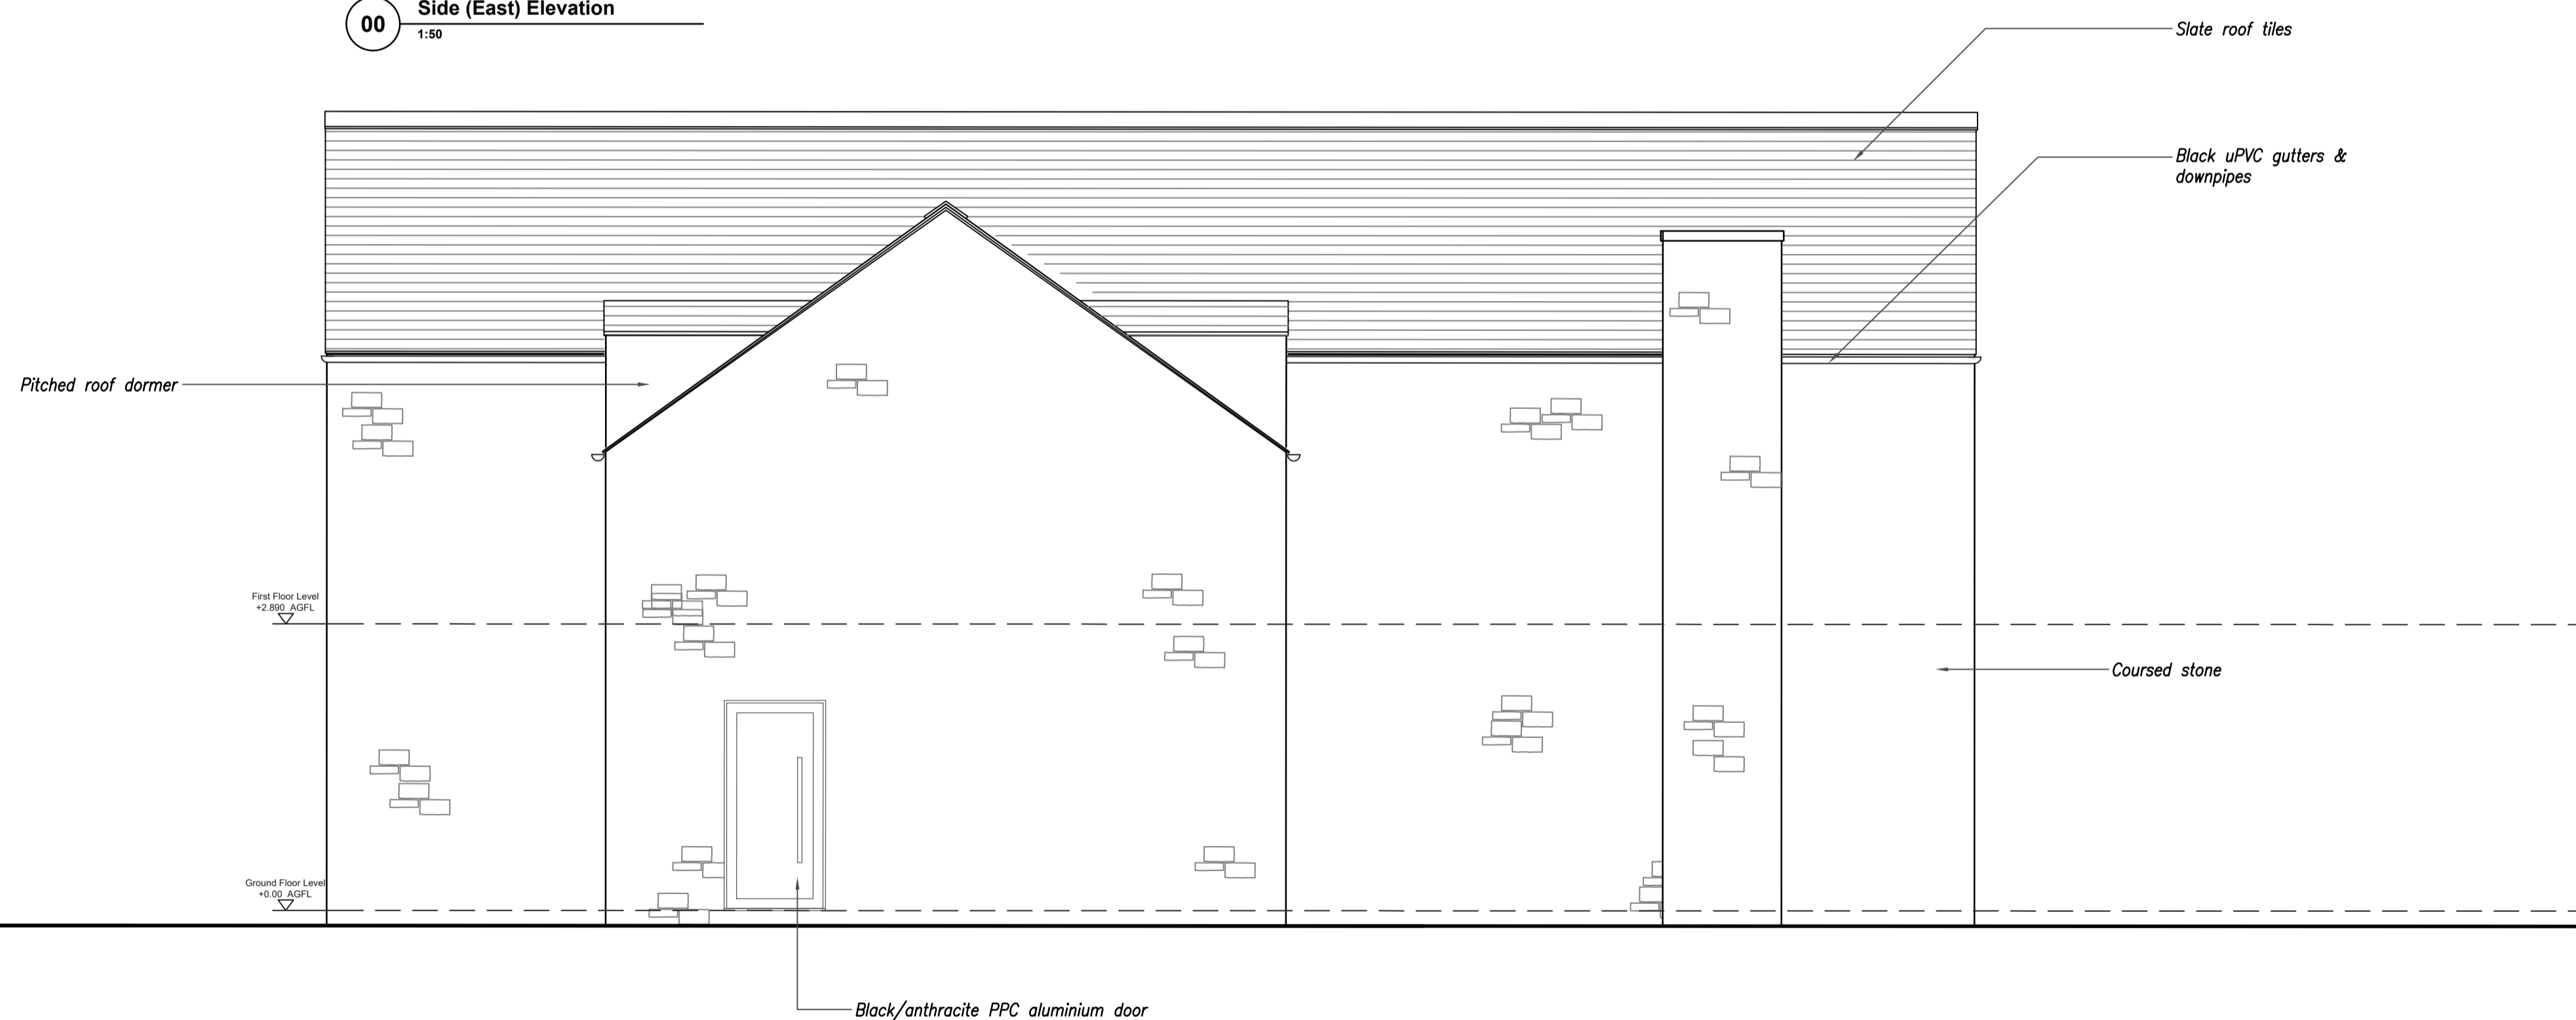

00 Side (East) Elevation
1:50



00 Side (West) Elevation
1:50

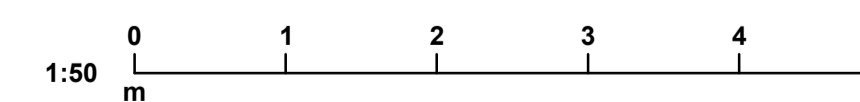

Rev: A Rev Date: 18.12.2025 Drawn By: AJ
 Rev Details:
 Initial Issue
 Rev: - Rev Date: 28.08.2025 Drawn By: AR
 Rev Details:
 Initial Issue

PLANNING DRAWING