


A 635 DEANE VALLEY PARKWAY

Assumed Site Boundary
FOODSTORE SITE
approx 1.99 ACRES
(0.81 HA)

Proposed
ALDI Foodstore
1705sq.m GIA
1763sq.m GEA
1108sq.m nett sales
1254sq.m sales area

102 no. Parking spaces
(2.5m x 5m Bays - 6m aisles)

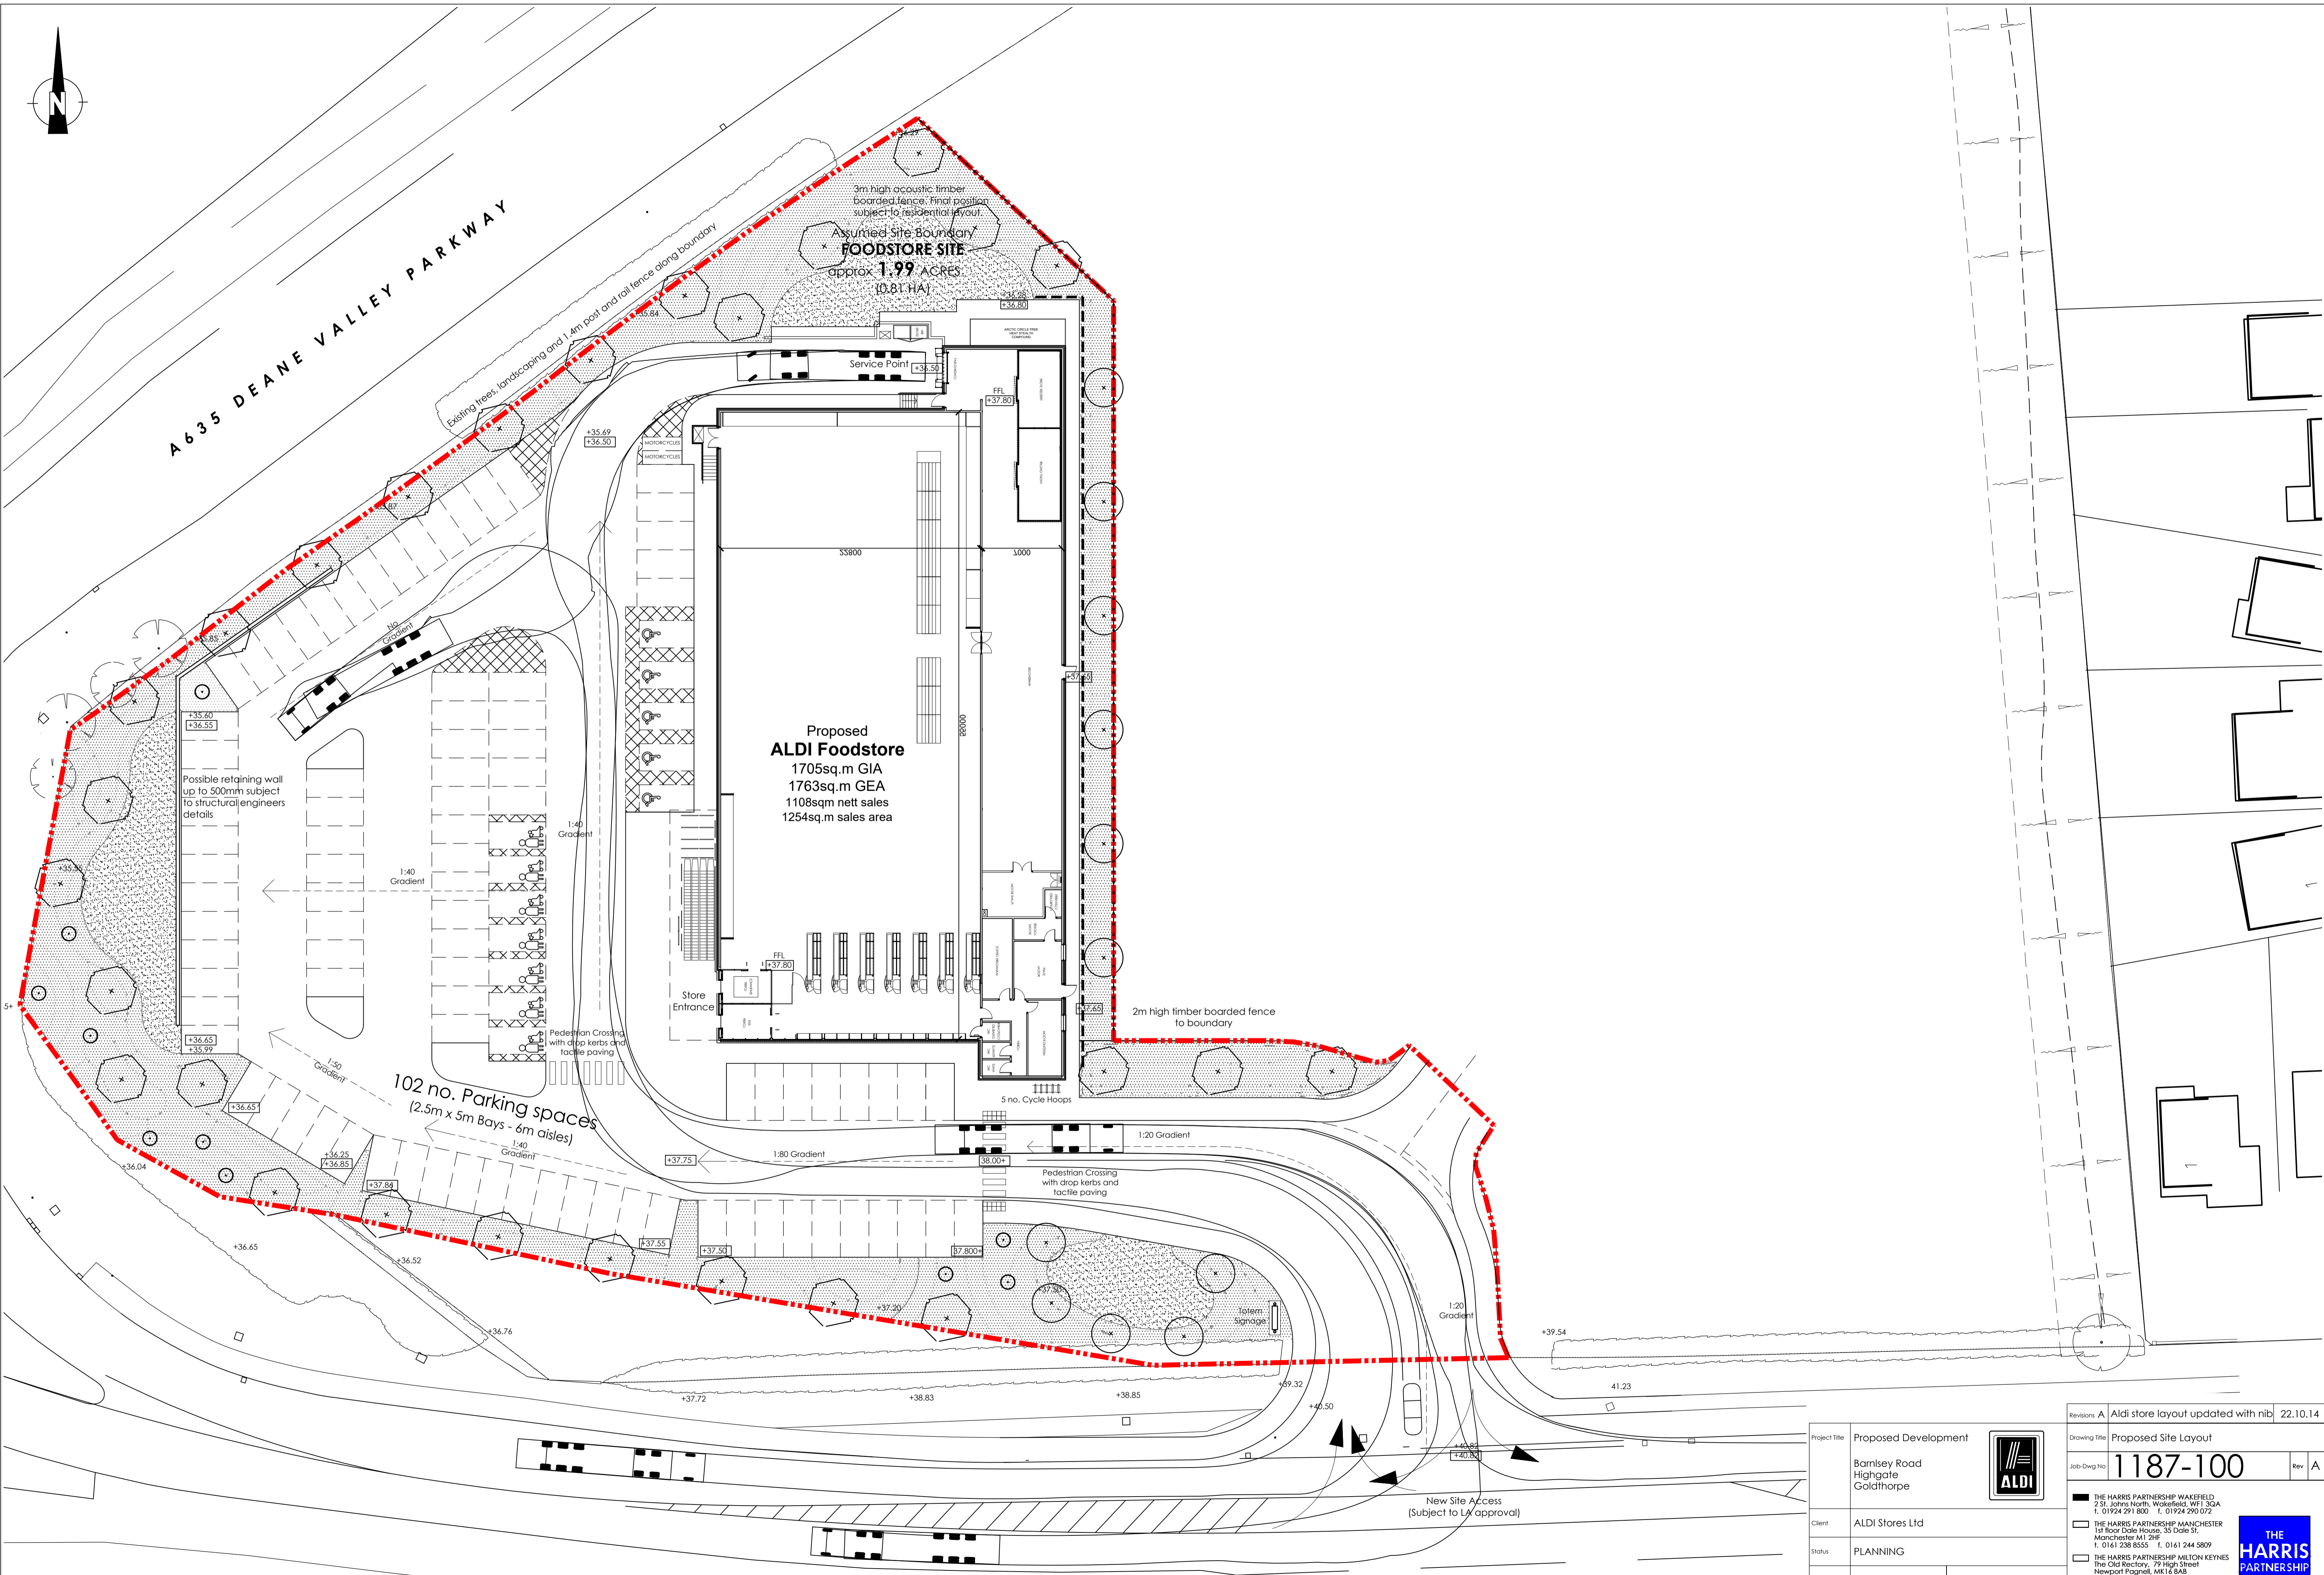

New Site Access
(Subject to LA approval)

BARNSELY ROAD

Project Title	Proposed Development	
	Barnsley Road Highgate Goldthorpe	
Client	ALDI Stores Ltd	
Status	PLANNING	
Scale	1:250	Drawing Size A1
Drawn By	LH	Checked By JDB Date 07/14

Revision	A	ALDI store layout updated with nib	22.10.14
Drawing Title	Proposed Site Layout		
Job-Dwg No	1187-100	Rev	A
<p>THE HARRIS PARTNERSHIP WAKEFIELD 2 St. Johns North, Wakefield, WF1 5QA T. 01924 291 800 F. 01924 290 072</p> <p>THE HARRIS PARTNERSHIP MANCHESTER 1st Floor Dale House, 35 Dale St, Manchester M1 2HF T. 0161 238 8555 F. 0161 244 5809</p> <p>THE HARRIS PARTNERSHIP MILTON KEYNES The Old Rectory, 79 High Street Newport Pagnall, MK16 8AH T. 01908 211 377 F. 01908 211 722</p> <p>THE HARRIS PARTNERSHIP READING 101 London Road, Reading, RG1 5BY T. 0118 950 7700 F. 0118 950 8642</p>			
			www.harrispartnership.com