
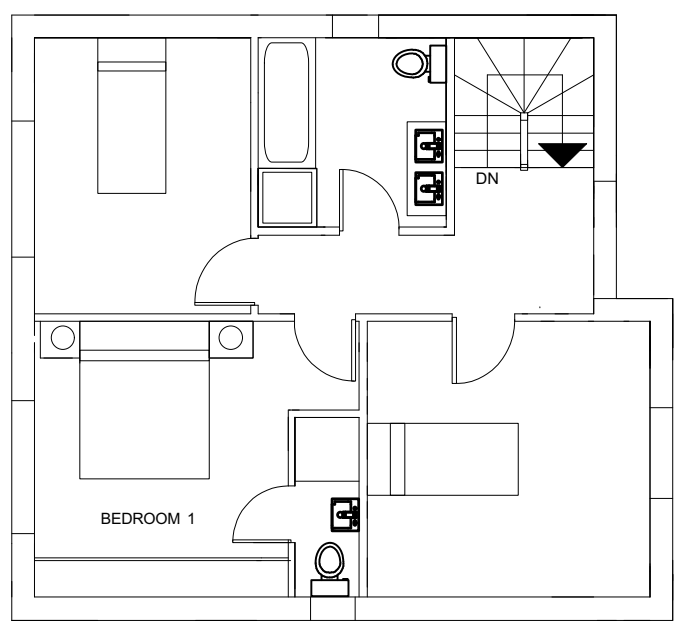
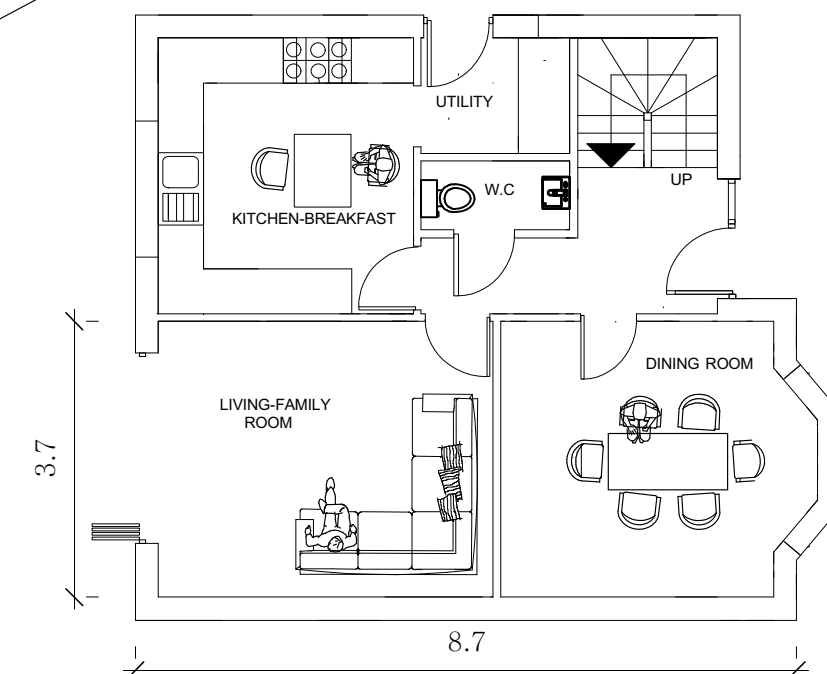


STRAFFORD GROVE BIRDWELL S70 5TX

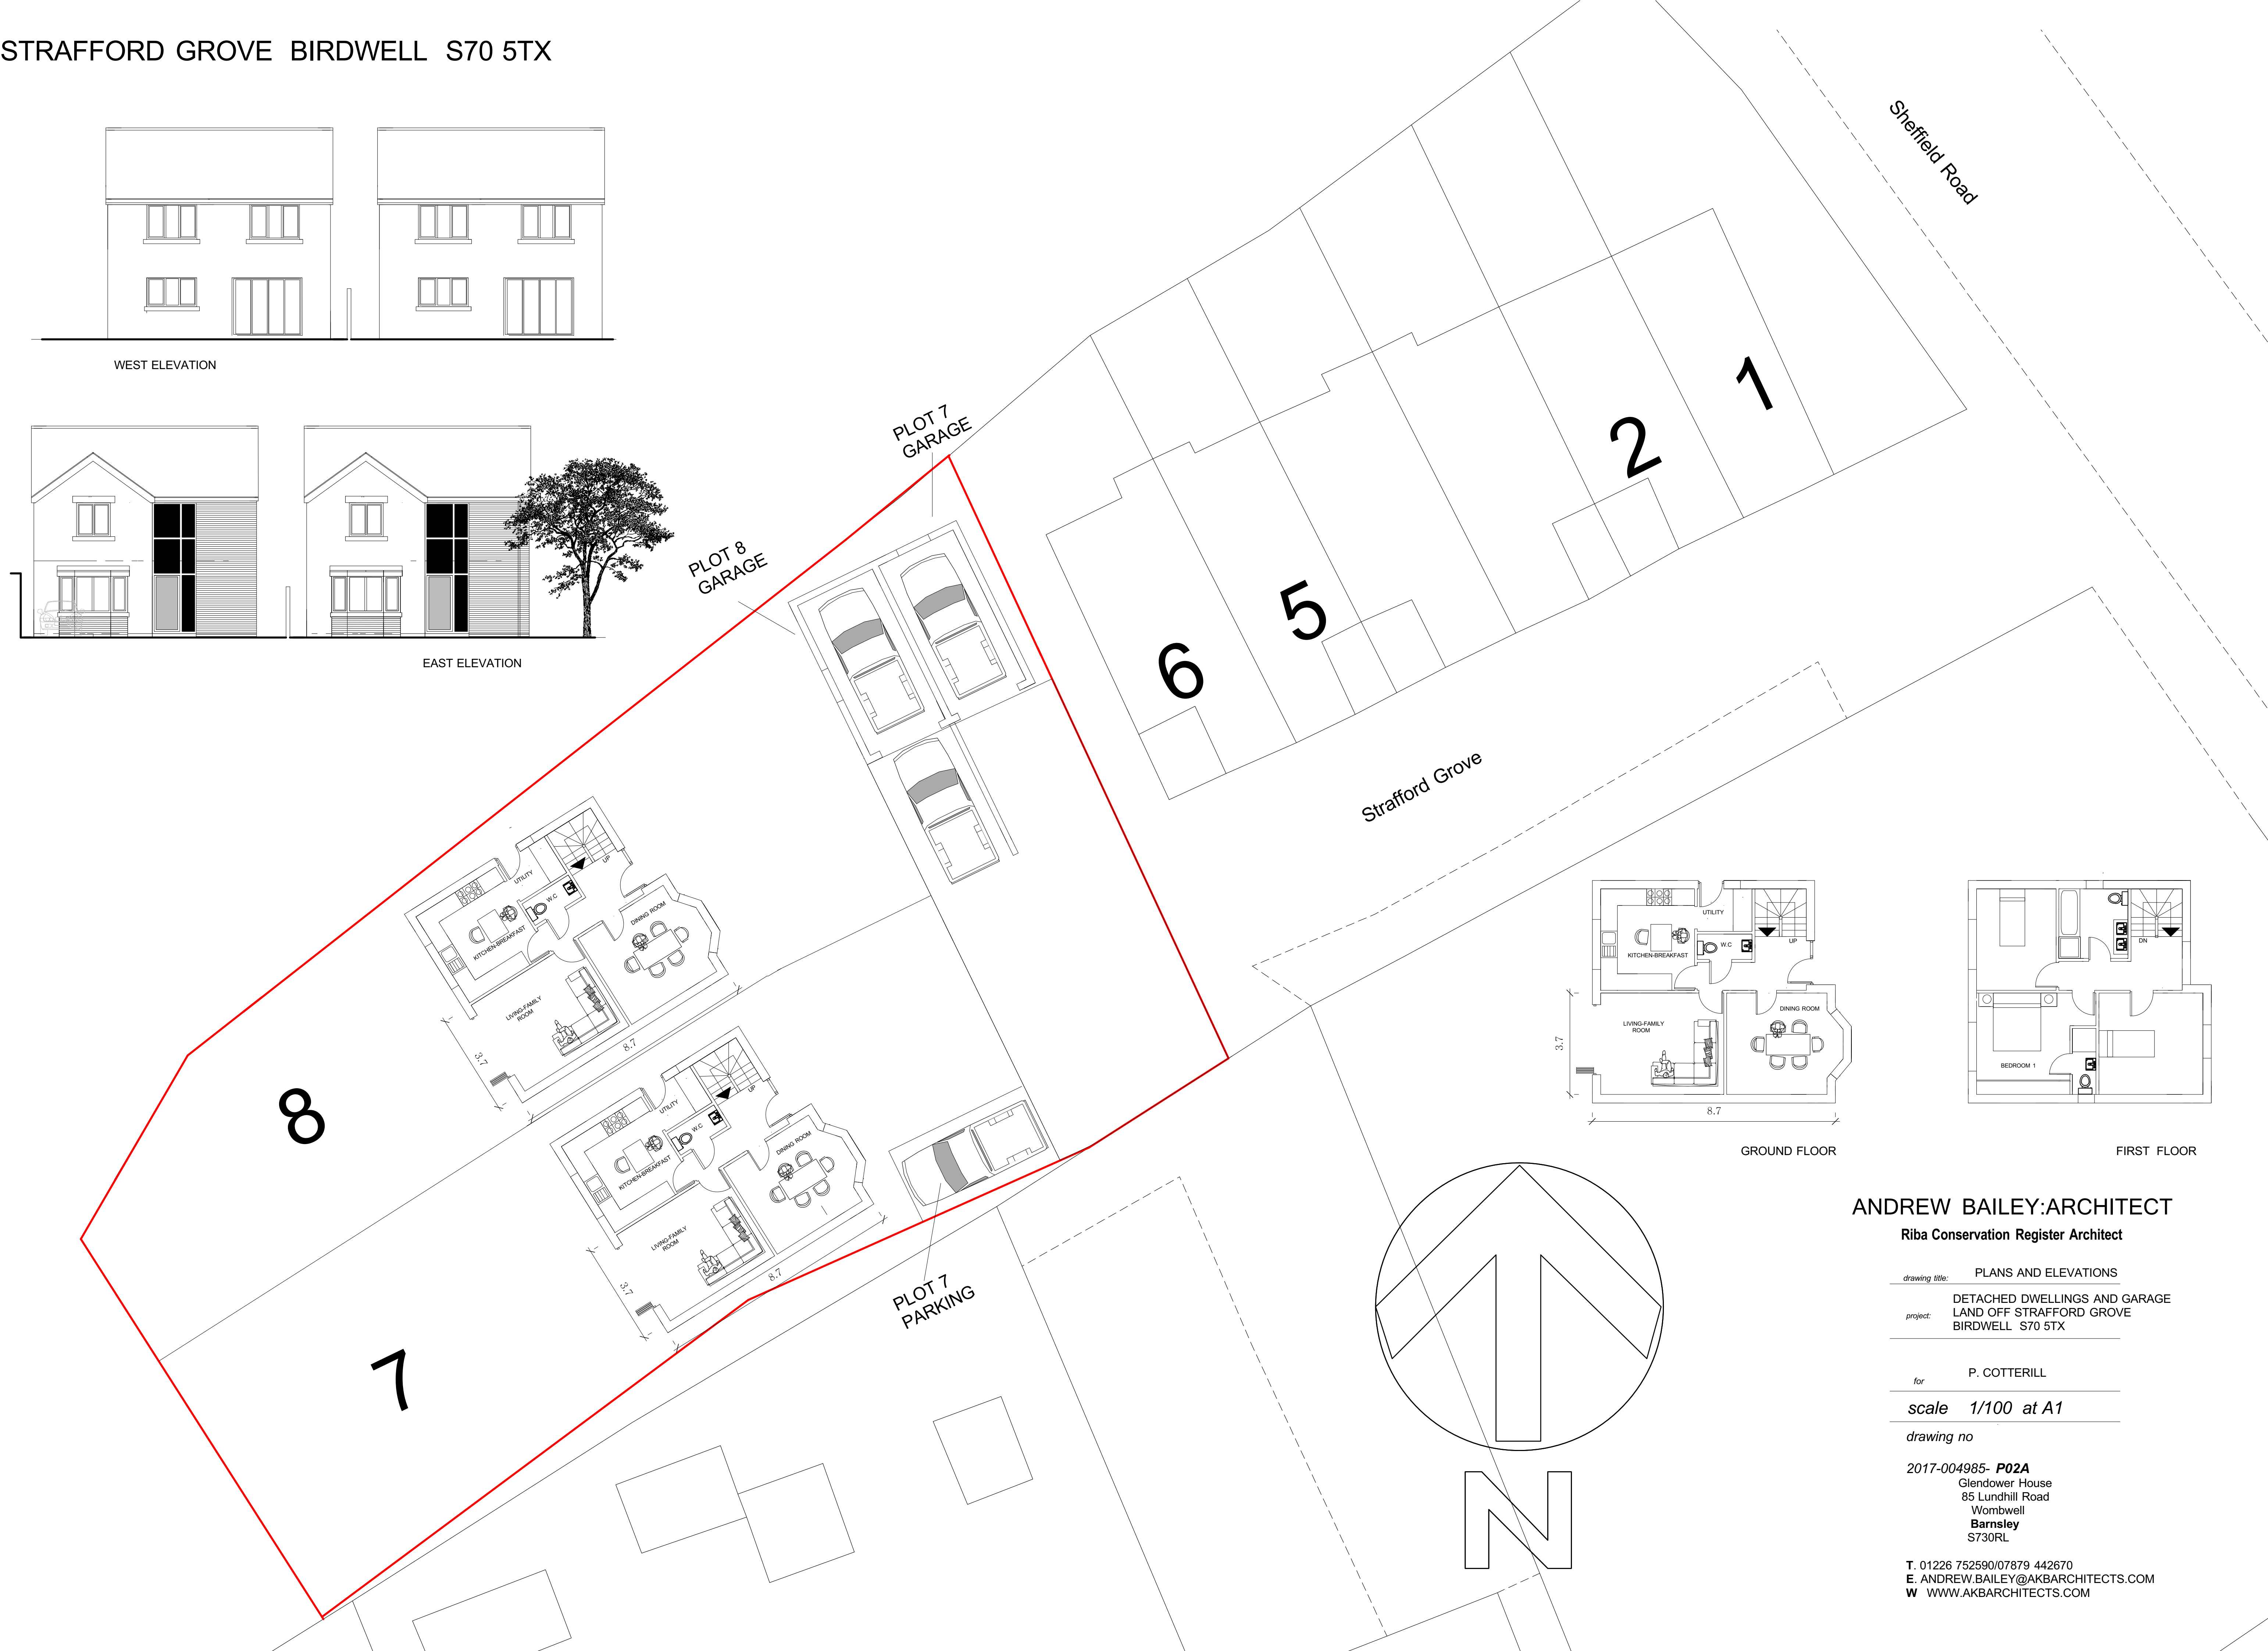

ANDREW BAILEY:ARCHITECT
Riba Conservation Register Architect

drawing title: PLANS AND ELEVATIONS
project: DETACHED DWELLINGS AND GARAGE
LAND OFF STRAFFORD GROVE
BIRDWELL S70 5TX

for P. COTTERILL

scale 1/100 at A1

drawing no

2017-004985- P02A
Glendower House
85 Lundhill Road
Wombwell
Barnsley
S730RL

T. 01226 752590/07879 442670
E. ANDREW.BAILEY@AKBARCHITECTS.COM
W WWW.AKBARCHITECTS.COM