


S:\4035 Vistry Partnership\49 Shaw Lane, Carlton\WP\CAD and Design\3D Model\Plots\Apartment Block\Shaw Lane Apartment Block 2 storey.rvt

19/08/2026 09:05:43

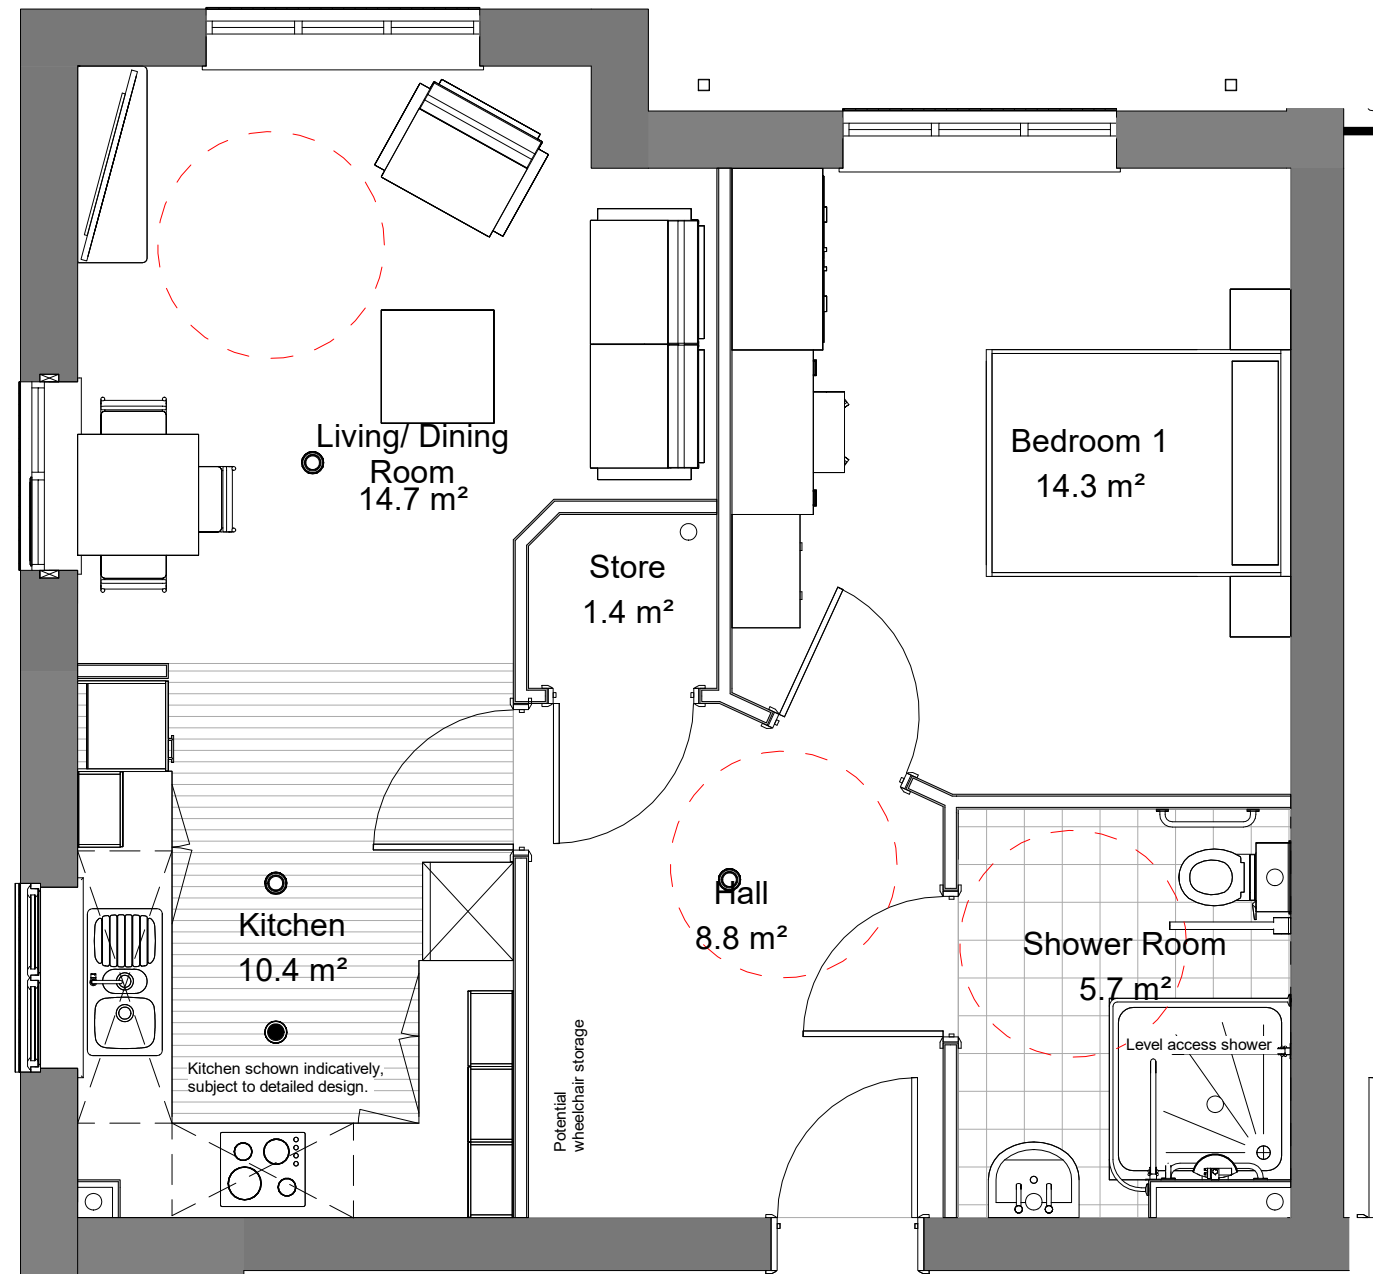

1 Bed 2 P Apartment
Part M4(3)2b
Compliant- Type A
Apartment Building
Shaw Lane, Carlton

(C) Acanthus WSM Architects Ltd.

The general contractor is responsible for the verification all dimensions on site and the architect is to be informed of any discrepancy.
The status of information contained in a computer copy of this drawing shall be limited to that conveyed by the paper copy.

Revisions:

Rev	Description	Date	Issued by
P1	Initial issue.		NG/DRP
P2	Shower rooms updated.	10.3.26	NG/DRP
P3	Annotations updated.	19.08.26	NG/DRP

Vistry Group			
Scale		1 : 50 @A3	
Date		March 2026	
Drawn\Checked		NG/ DRP	
4035-49- AWSM- A1- GF- DR- A- 114			
Status	S3	Rev	P3

