


GROUND FLOOR



FIRST FLOOR

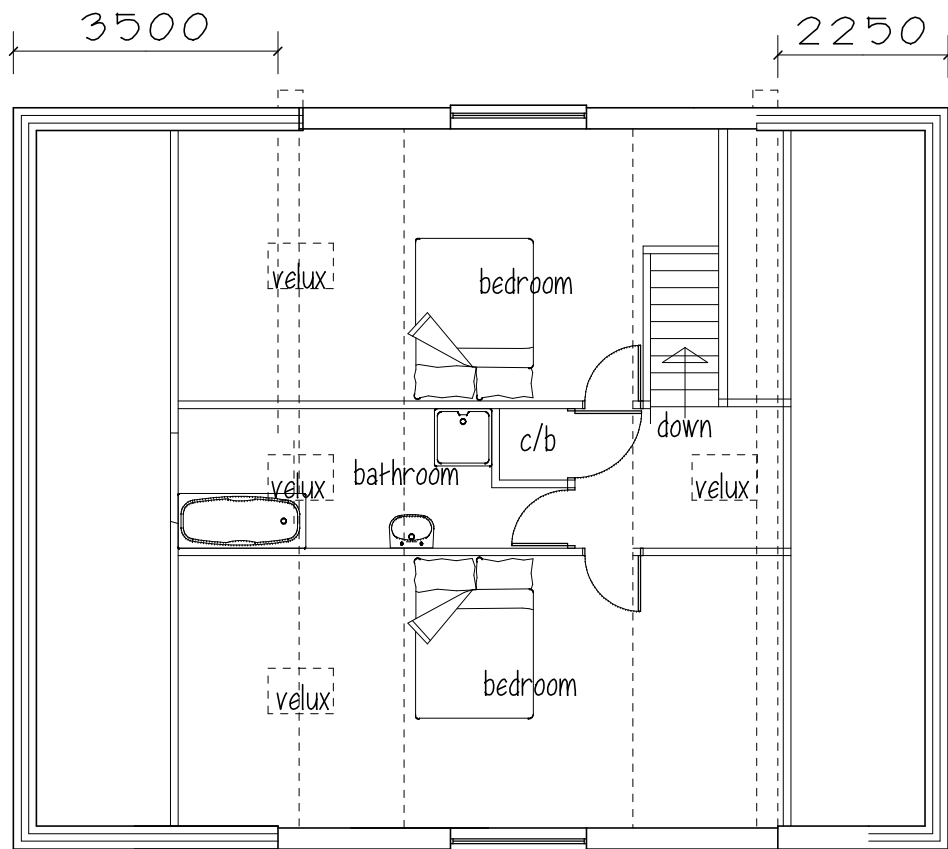


FRONT ELEVATION




REAR ELEVATION

WALLS - brick
 WINDOWS - anthracite UPVC
 ROOF - marley modern grey o.e.a.

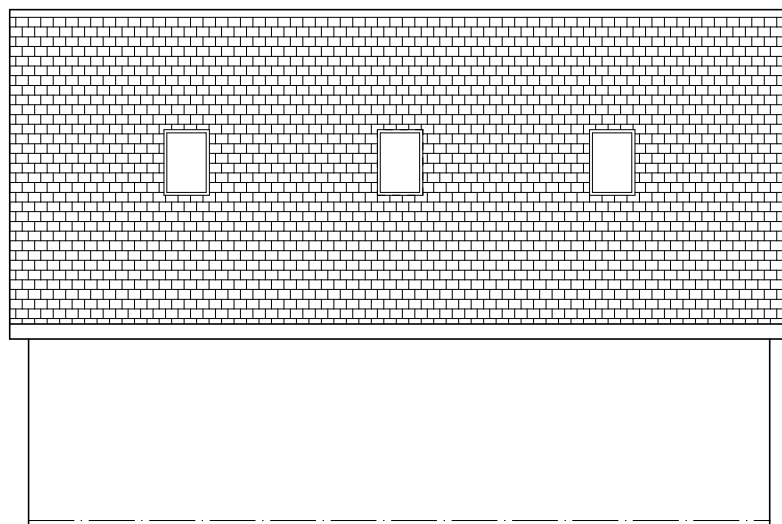

SIDE ELEVATION

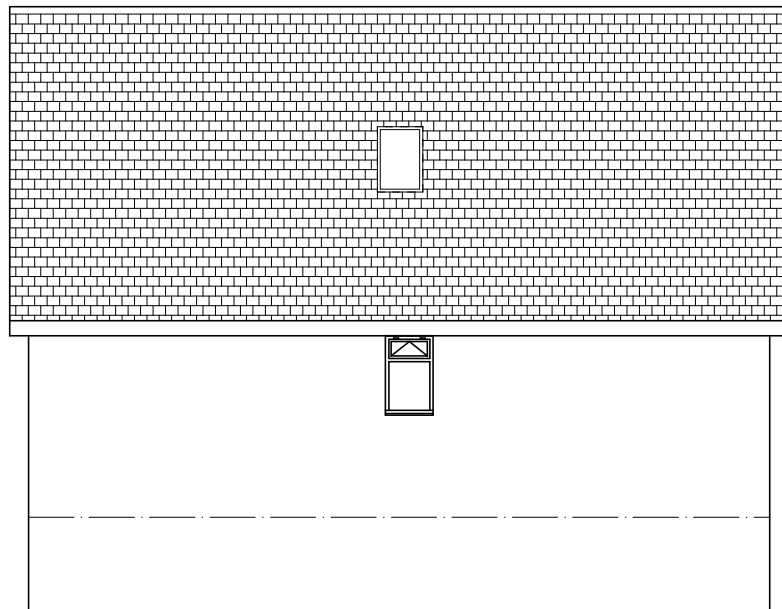

SIDE ELEVATION

Mr G HARDCASTLE
 1 NEWFIELD AVE
 MONK BRETTON
 BARNSELY S71 2LD

PROPOSED PLANS & ELEVATIONS

1:100@A3 MAR 26 Rev C

Peter Thompson

"Linwood"
 Barnsley Road
 Dodworth

Barnsley S75 3JR
 e-mail peter-thompson@hotmail.co.uk



M.C.I.A.T.

tel. 01226 201391

m. 07973251730