


Note: Full details of tactile paving are in "Guidance on the use of Tactile Paving Surfaces."



Concrete coping to new walls to match stonework of bank in colour

Ramp to be tamped concrete finish with colour to match stone walls of bank

Walls to ramp and ambulant steps will be stone to match first floor of bank in colour, texture and dimensions

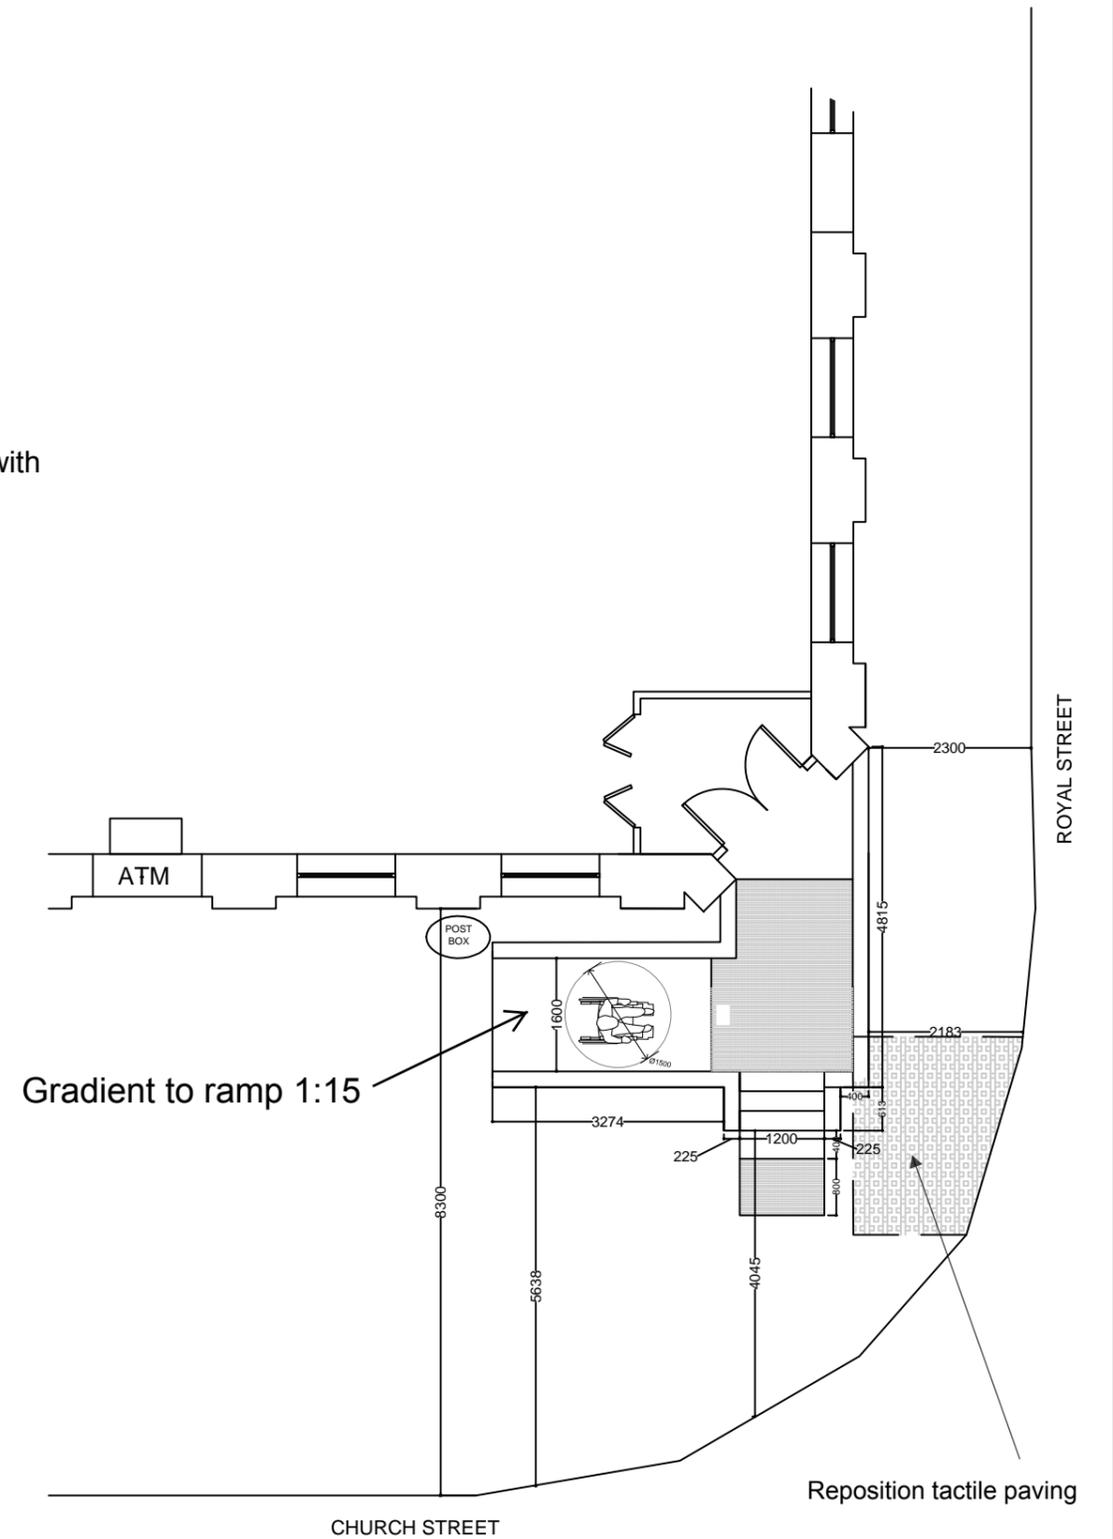

Proposed Floor Plan