


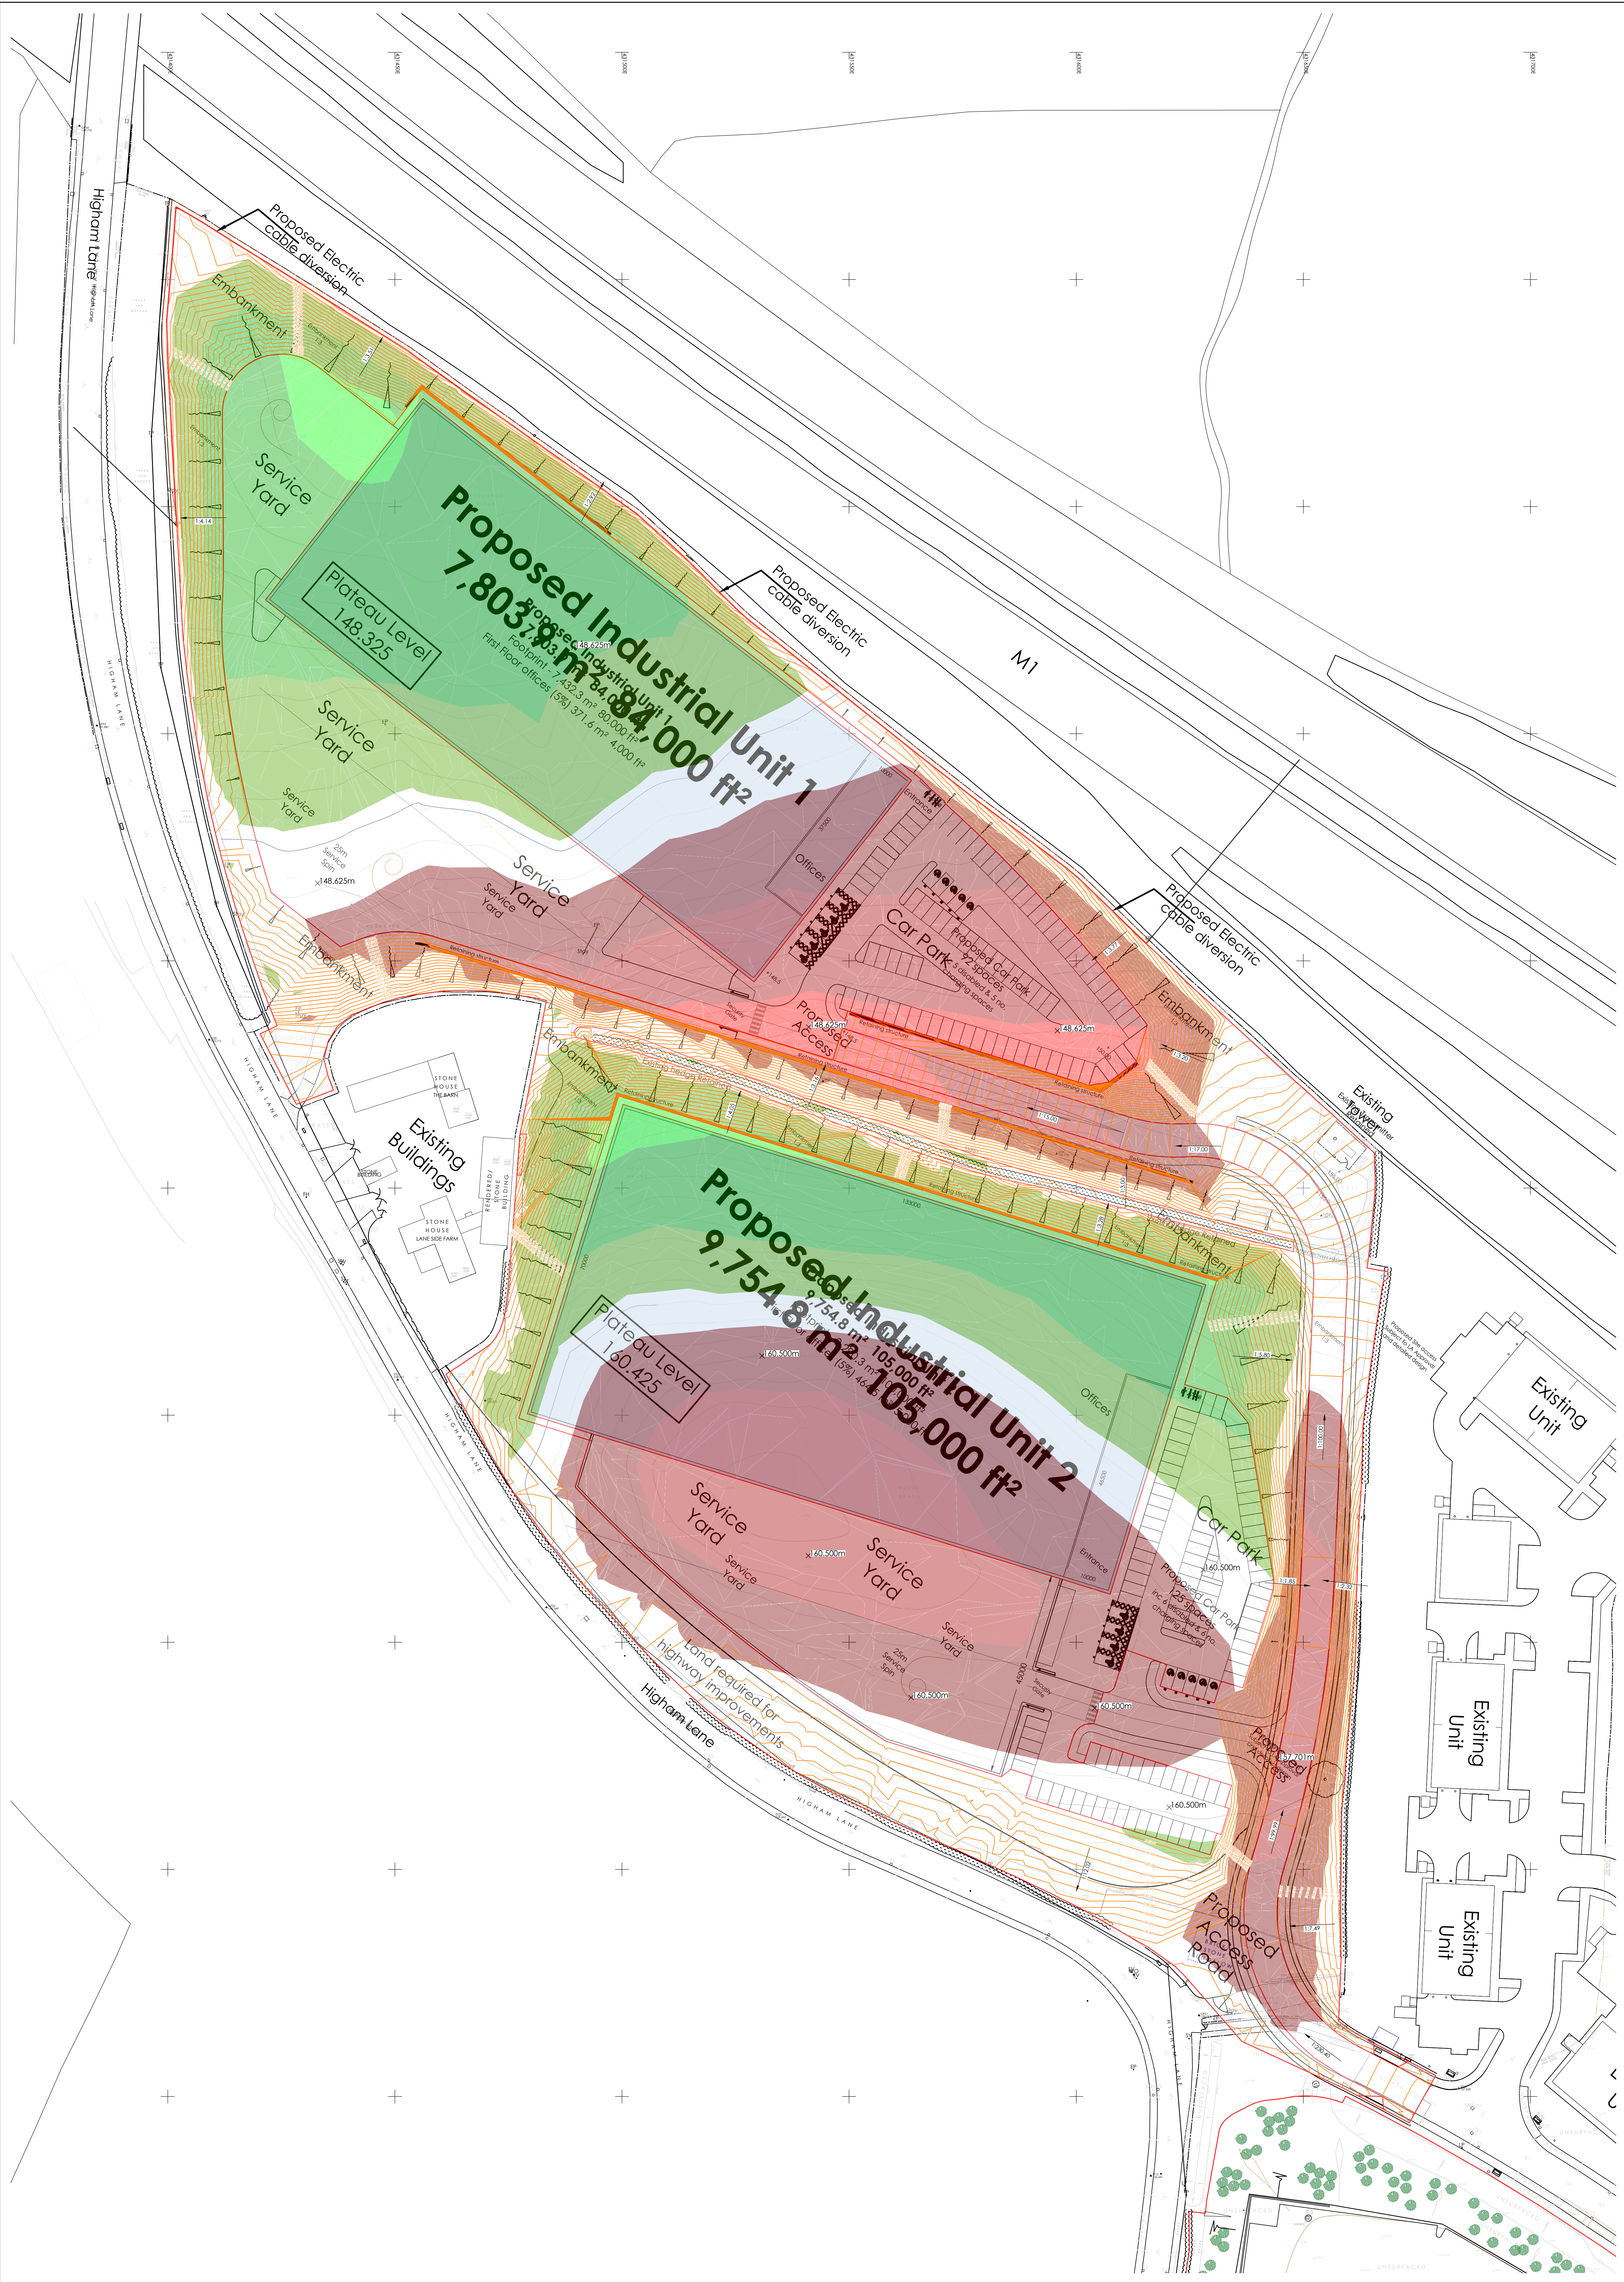

© THIS DRAWING IS THE PROPERTY OF JPG (LEEDS) LIMITED
REGISTERED IN ENGLAND NO. 4274688. COPYRIGHT RESERVED

DO NOT SCALE

NOTES

CUT AND FILL BY DEPTH BANDING			
BAND	MINIMUM LEVEL	MAXIMUM LEVEL	COLOUR
1	-6.000	-4.000	
2	-4.000	-2.000	
3	-2.000	0.000	
4	0.000	2.000	
5	2.000	4.000	
6	4.000	6.000	

Proposed Levels Contours

Job Title
HIGHAM LANE NORTH
JCT 37, M1
DODWORTH

Drawing Title
CUT/FILL ANALYSIS

Architect
THE HARRIS PARTNERSHIP

JPG
www.jpg.group
Leeds: 0113 263 1155 | London: 020 7947 4148

Checked	Date	Scale	AD	Drawn
	JAN 19	1:500		OLT
Drawing No			4173-CF01	A

Cut/Fill Summary

Name	Cut Factor	Fill Factor	2d Area	Cut	Fill	Net
Cut/Fill	1.000	1.000	54564.663sq.m	41893.587 Cu. M.	42978.590 Cu. M.	1085.003 Cu. M.<Fill>

Cut/Fill analysis does not include 200mm top soil site strip.
Site strip is a volume of 10912.933 Cu. M

Cut/Fill analysis does not provide calculations for bulking volumes.