




KEY

- Ref. 3 TREE REFERENCE
- Ref. G1 GROUP REFERENCE
- Ref. H1 HEDGE REFERENCE
- CATEGORY A (GREEN) TREES
Trees of high quality with an estimated remaining life expectancy of at least 40 years
- CATEGORY B (BLUE) TREES
Trees of moderate quality with an estimated remaining life expectancy of at least 20 years
- CATEGORY C (GREY) TREES
Trees of low quality with an estimated remaining life expectancy of at least 10 years, or young trees with a stem diameter below 150mm
- CATEGORY U (RED) TREES
Trees which are identified as they cannot be realistically be retained as living trees in the context of the current land use for longer than 10 years
- ROOT PROTECTION AREA (RPA)
Minimum area around a tree deemed to contain sufficient roots and rooting volume to maintain the tree's viability, and where the protection of the roots and soil structure is treated as a priority
- CATEGORY A TREE GROUP OR HEDGE
- CATEGORY B TREE GROUP OR HEDGE
- CATEGORY C TREE GROUP OR HEDGE
- # DENOTES TREE POSITION PLOTTED DURING TREE SURVEY USING GLOBAL NAVIGATION SATELLITE SYSTEM (GNSS) FOR TREES NOT SHOWN ON THE TOPOGRAPHICAL SURVEY OR ESTIMATED USING DISTANCE FROM KNOWN TOPOGRAPHICAL SURVEY FEATURES
- (TPO) DENOTES TREE PROTECTED BY TREE PRESERVATION ORDER
- SIMPLIFIED SHADOW ARC
(projection based on midday)

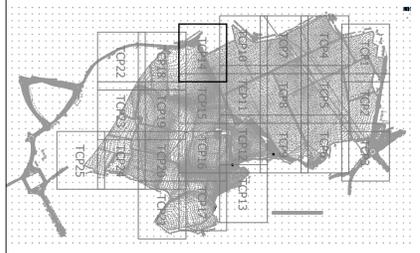

PRELIMINARY ISSUE

Issue	Issue Date	Issue Description
P01	28.05.2021	PRELIMINARY FIRST ISSUE

Tetra Tech Leicester
 Executive Park, Avelon Way, Anstey,
 Leicestershire, United Kingdom, LE7 7SR
 Tel: +44 (0)11 6234 8000
 www.tetratechleicester.com



Client: STRATA STERLING BARNESLEY WEST LIMITED

Project Name: BARNESLEY WEST

TREE CONSTRAINTS PLAN

Drawn By	Checked By	Drawn	Approved By	Scale @ A1	Stability
NR	NR	NR	NR	1:500	S3
Client Project Number	Originator	Validation/Revision	Issue/Revision	Issue/Revision	Revision
PRJ01	TTE	00	ZZ	DR	S - TCP14