

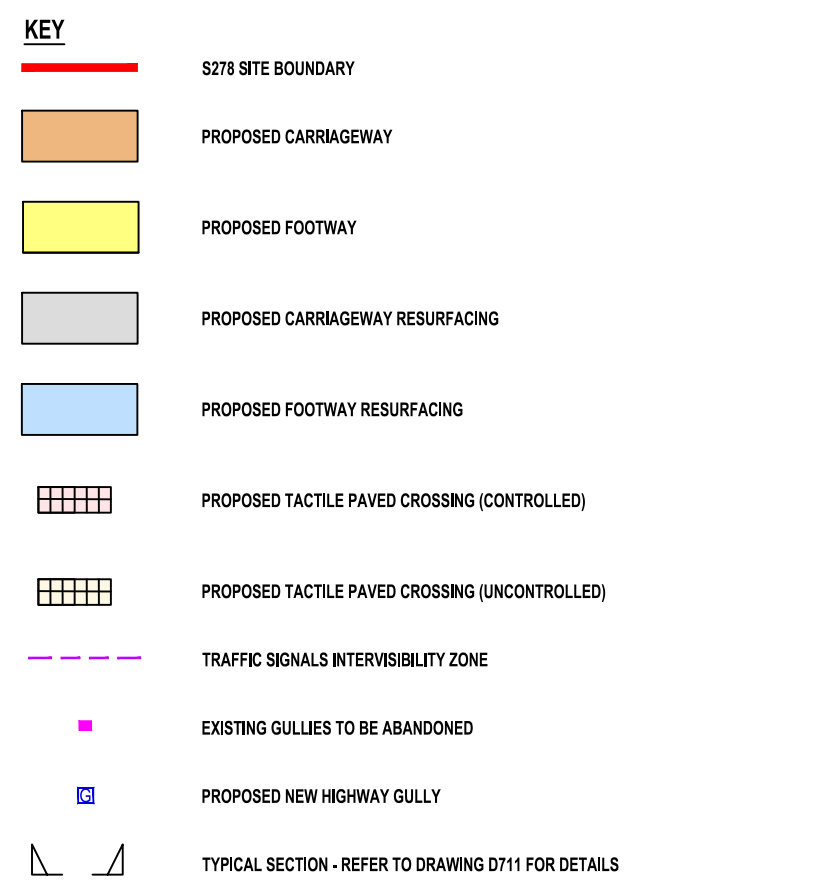


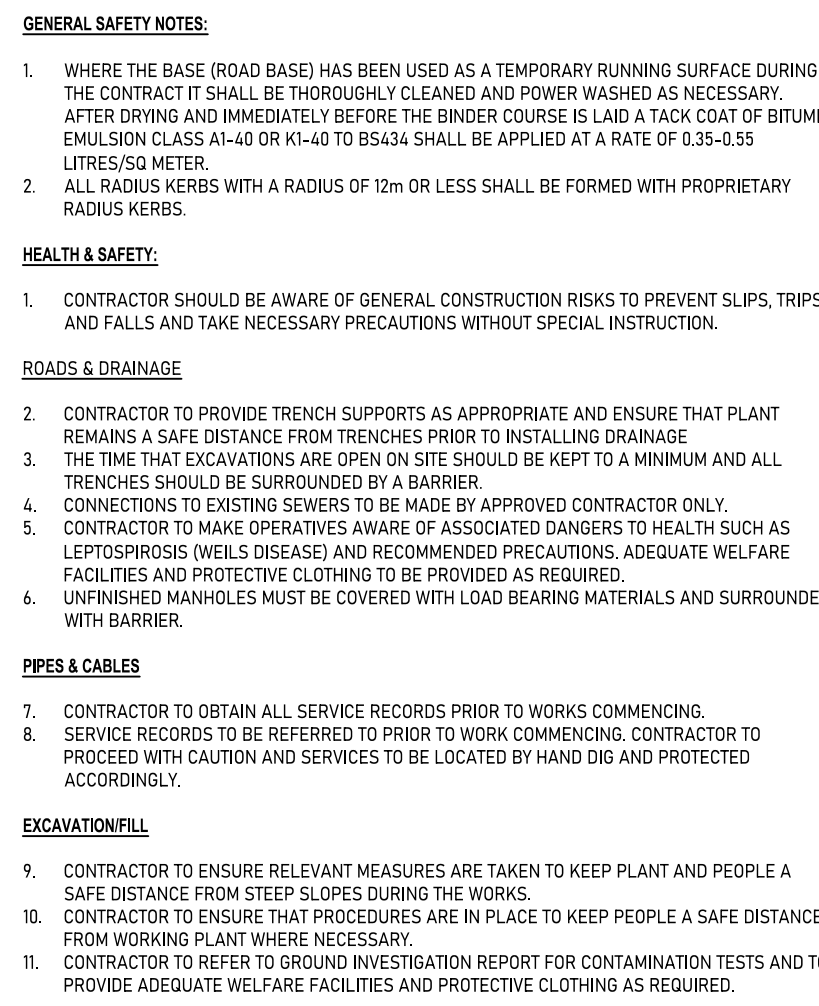

**SUBJECT TO LOCAL AUTHORITY
APPROVAL**

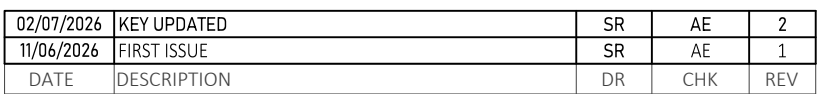

APPROVAL

RWO  **Civil Structures**
Geoenvironmental

www.rwo.group | info@rwo.group | 0330 0566900

CLIENT: **VISTRY GROUP**

PROJECT: SHAW LANE
CARLTON

TITLE: S278 GENERAL ARRANGEMENT
OFF SITE WORKS - SHEET 1 OF 2

PROJECT No:	DISCIPLINE:	SCALE:
24307	CIVIL	@:A0 1:25
DRAWING No:		

D520