


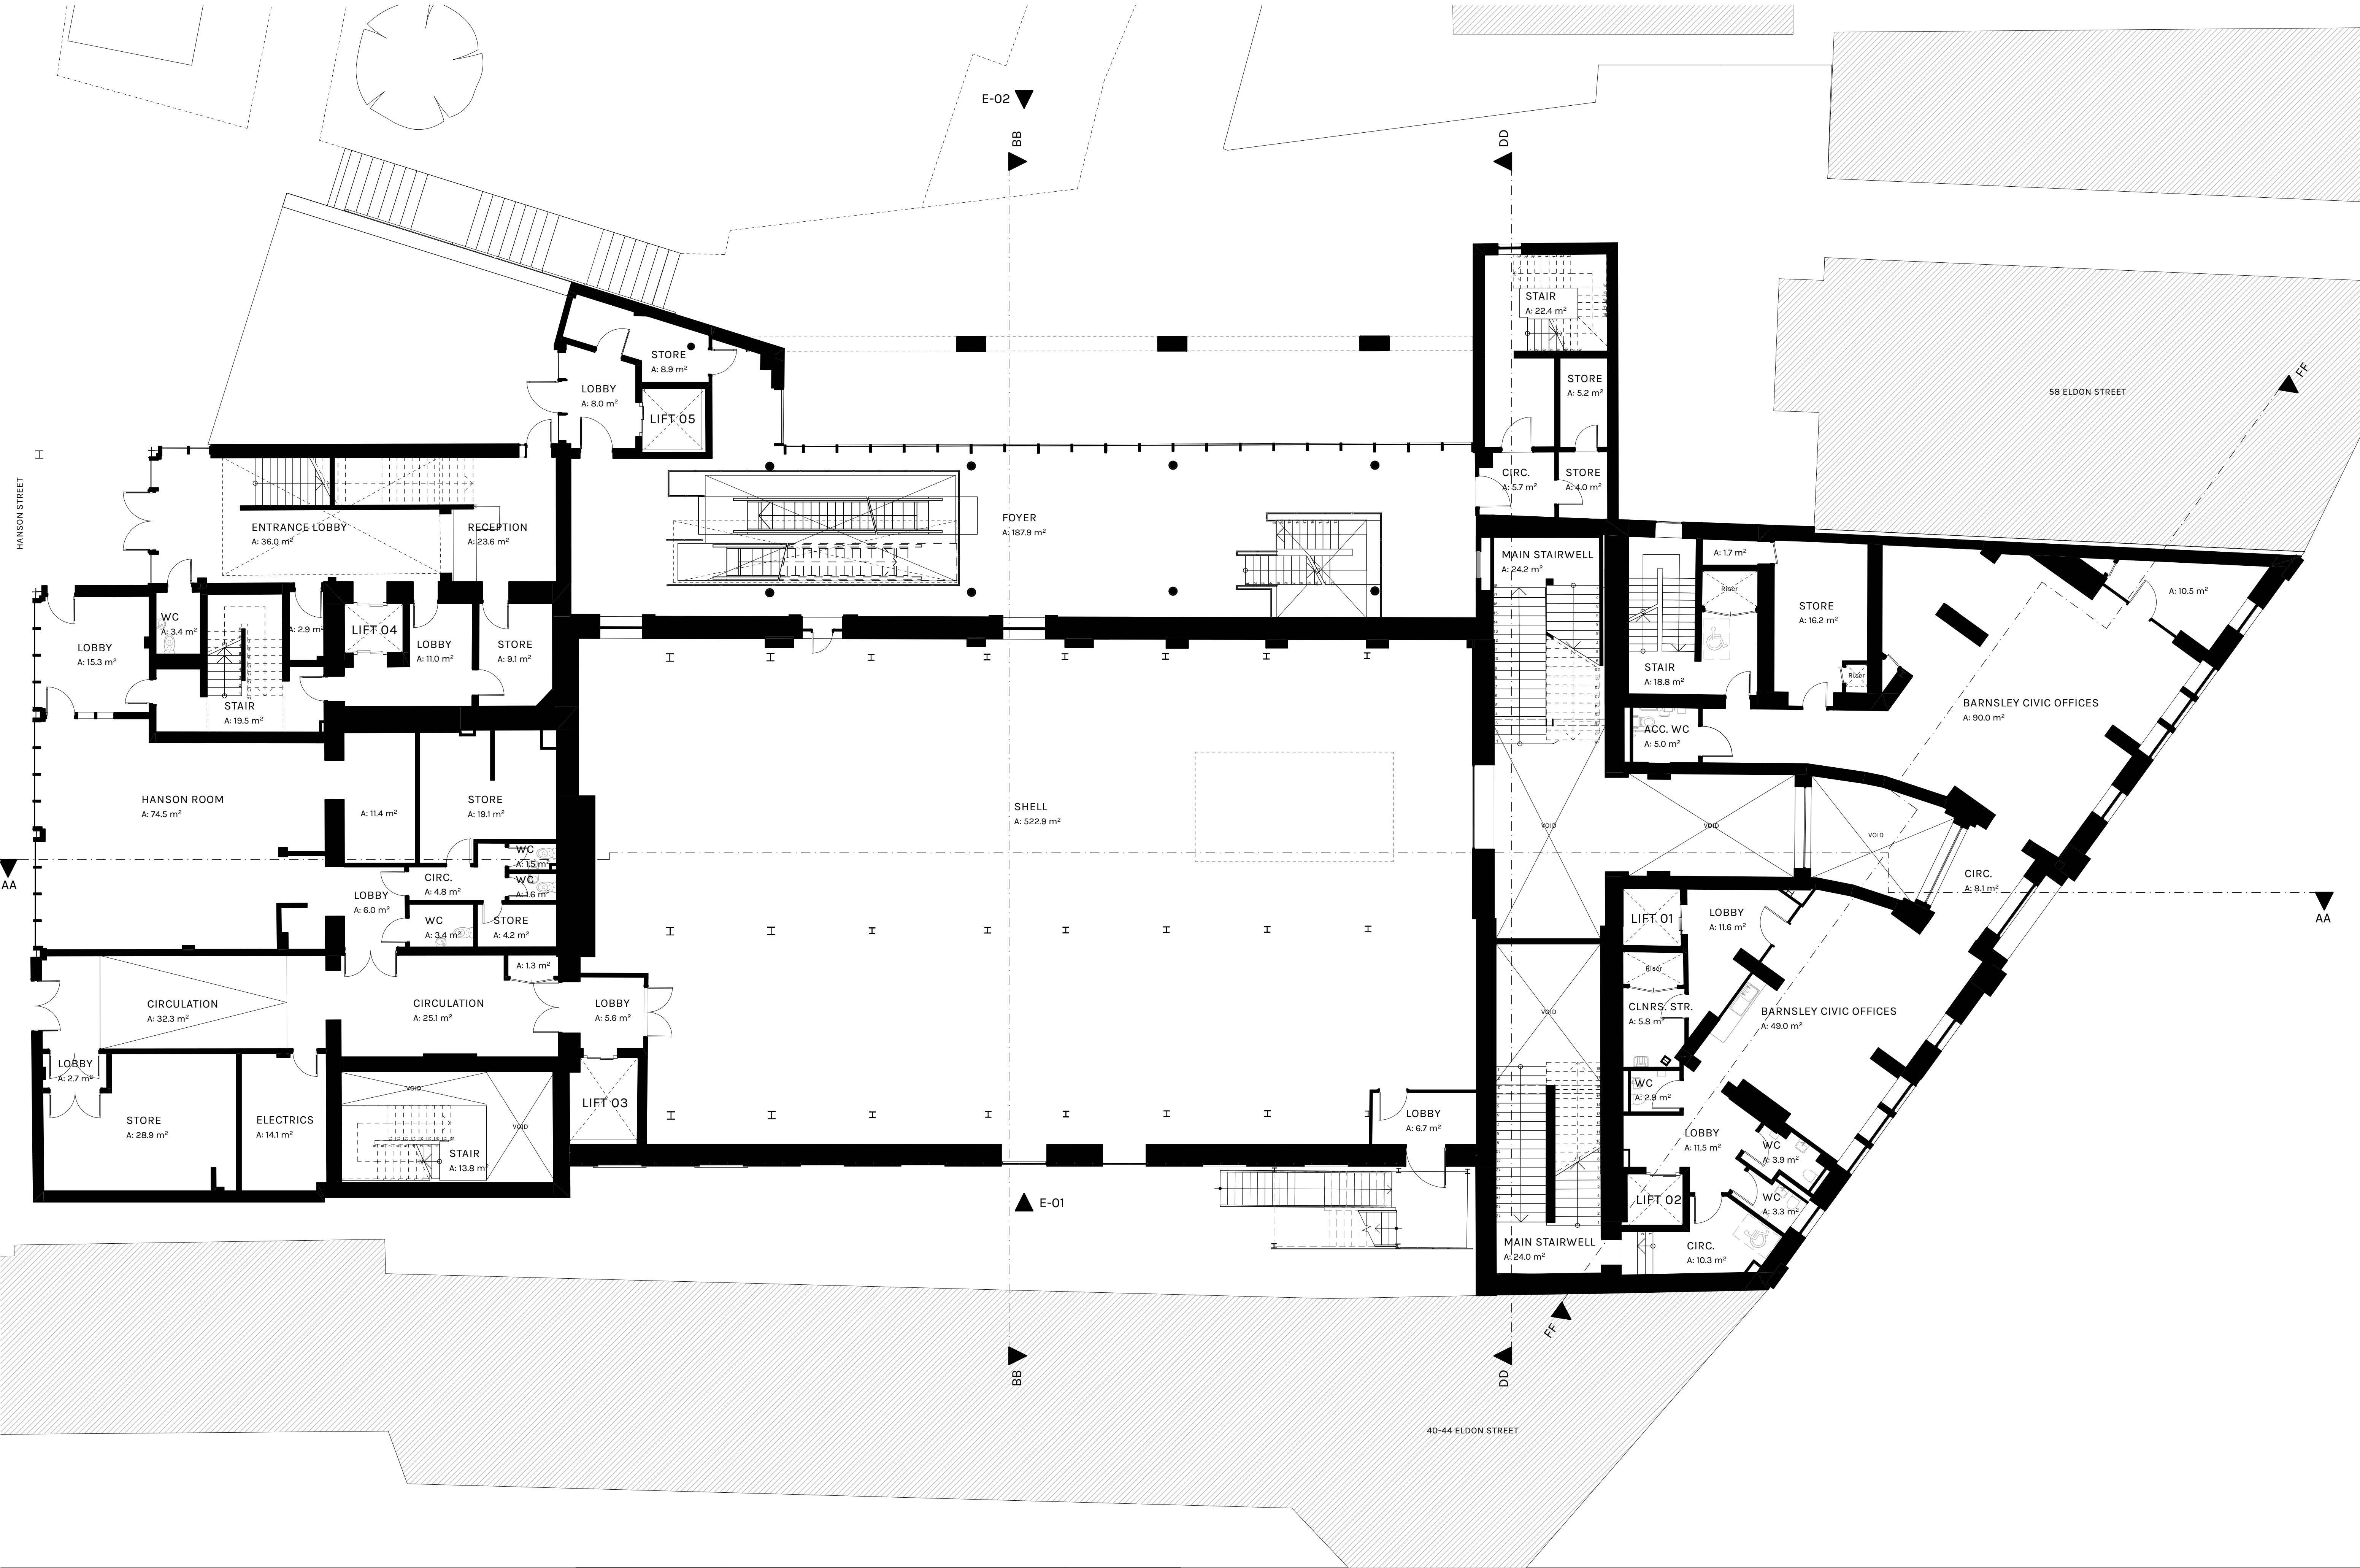

Note:

- Do not scale from this drawing.
- Drawings should be read as *Design Intent Only* unless otherwise noted in the Suitability Description as being issued for construction purposes.
- BIM modelling processes are utilised for the production of all GA level information. Any indications of construction build ups and junctions should be treated as indicative unless noted otherwise.
- Contractor to confirm all dimensions on site before commencing work.
- Immediately report any discrepancies, errors or omissions to the Originator. *If in doubt ASK.*

RevID	Date	Description	Status
P01	13/07/2026	Issued for information	Preliminary
P02	27/07/2026	Issued for Planning and Listed Building Consent	Planning and LBC

Scale @ A1:
1:100

0 1 2 3 4 5m

1:100

This drawing and the design contained herein is the copyright of Bauman Lyons Architects Ltd and shall not be copied or reproduced in whole or part without prior written consent.

N

Client
BCE Ltd
Project
Barnsley Civic Phase 1
Project Number:
945BCP

Copyright © 2026 Bauman Lyons Architects Ltd

Drawing Title
1F GA Existing

Project code
945BCP

Status:
D5

Revision:
P02

Originator
BLA

Volume
ZZ

Level
01

Type
DR

Role
A

Number
0012

Status description:
Suitable for Approval by Statutory Authorities

Revision description:
Planning and LBC

Drawn by:
JR

Checked by:
GS

**BAUMAN
LYONS**

Bauman Lyons
Architects
Limited
14th Floor, 100
Oldham Street,
Manchester, M4 6BS
United Kingdom
t: 0161 275 1234
e: info@baumanylons.co.uk
w: www.baumanylons.co.uk