



Paladin (weldmesh) Fencing Dark Green RAL.6005, to boundary
 2.4m high shown BLUE
 1.8m high shown ORANGE

Notes;

To enable the archery club to have a continuous use it is proposed to undertake the works as indicated in two phases.

Phase 1 will comprise;

- Undertake site clearance to form new entrance off Sheffield Road;
- Provide a temporary surfaced access way and car park area;
- Undertake earthworks and re-modelling to create plateaus for new archery zone area and sports pitches.
- Subject to the timing of the land exchange the archery area is proposed to be part turfed (to the archery runs) and part grass seeded to the remainder.
- The provision of new archery zone will be located on the lower plateau.
- Provide container storage.

Phase 2 will comprise;

- Finalise clearance and earthworks re-modelling to create required level plateau for sports pitches
- playing areas to be left with a topsoil surface ready to receive seeding/turf as part of BMBC phase of works;
- Form new permanent entrance off Sheffield Road together with underground electricity and surface and foul water supplies to serve the future community building;



existing public right of way maintained

Phase 2. finalise levels and topsoil surface pitches

Phase 1. earthworks plateauing

Phase 2. form permanent access, electricity, foul and surface drainage supplies, capped off as necessary for future connection

2.4m high perimeter fencing

Phase 1. existing drains to remain

2.4m high perimeter fencing

Plot redline area 4.38ha

RPS Contour levels indicated from drawing HOYLA-RPS-SI-XX-DR-C-1651

Phase 1. perimeter fencing

Phase 1. temporary surfaced access and parking area


Phase 1. provide container storage and temporary portakabin type changing/toilets

Phase 1. turf/seeding of archery zone (pink dotted line area 0.988ha)

1.8m high perimeter fencing

indicative overhead electricity cable zone

Revision:		
P1	first issue	12aug2020 PL
P2	boundary fence type noted	18aug2020 PL
P3	updated as required	19aug2020 PL
P4	rps contours indicated	04nov2020 PL
P5	revised to comments	27nov2020 PL

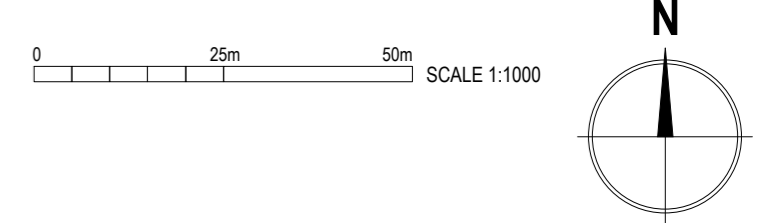

Hoyland Common
 Barnsley M1, J36



pHp Architects www.peter-haddon.com		
Land for Sports Facilities Proposed Phase 1 and Phase 2 works		
Drawing Status:	Preliminary	
CAD Reference:	4400-001	
Drawn:	PL	
Date:	feb2020	
Scale @A1:	1/1000	
Project No:	4400	Drawing No: SP002
		Rev: P5

This drawing, the works and concepts depicted are the property of the consultants and may not be reproduced or made available in any form, either directly or indirectly without express written consent. All heights, levels, sizes and dimensions to be checked on-site before any work is put to hand.