

**ROOM NOTES:
EXISTING FIXTURES/FITTINGS AND FINISHES**


<p>ENTRANCE LOBBY</p> <p>WALLS - IVORY PAINTED (NO PROTECTION) 100mm HIGH VINYL SKIRTING</p> <p>FLOOR - NON-SLIP VINYL - TWO TYPES OF ENTRANCE MATS</p> <p>CEILING - SUSPENDED CEILING (PANELS)</p> <p>DOORS - TWO SETS OF SINGLE SLIDING DOORS WINDOWS -</p> <p>FIXTURES AND FITTINGS -</p>	<p>OFFICES / MEETING ROOMS/ REGISTRAR / CORRIDOR</p> <p>WALLS - IVORY PAINTED (NO PROTECTION) 100mm HIGH VINYL SKIRTING</p> <p>FLOOR - ALL ROOMS CARPETED</p> <p>CEILING - SUSPENDED CEILING (PANELS)</p> <p>DOORS - 7X SINGLE HINGED DOORS WITH VISION PANELS, KICK PLATES AND PUSH PLATES</p> <p>WINDOWS -</p> <p>FIXTURES AND FITTINGS -</p>	<p>STAFF ROOM</p> <p>WALLS - PAINTED WHITE WALLS, 100mm HIGH VINYL SKIRTING</p> <p>FLOOR - VINYL FLOORING</p> <p>CEILING - SUSPENDED CEILING (PANELS)</p> <p>DOORS - 7X SINGLE HINGED DOORS WITH SELF CLOSER</p> <p>WINDOWS - 3X DOUBLE GLAZED WINDOWS WITH ROLLER BLINDS</p> <p>FIXTURES AND FITTINGS - 4X TWO SEATER COUCHES, 1X SINGLE SEAT, 1X COFFEE TABLE - WORKTOP WITH BREAKFAST BAR AND WHB - 1X FRIDGE - 1X FREEZER</p>	<p>W/C</p> <p>WALLS - 1 PAINTED WHITE WALL WITH WALL PROTECTION SHEET, GREEN AND BLUE WALL PANELING</p> <p>FLOOR - NON-SLIP VINYL</p> <p>CEILING - SUSPENDED CEILING (PANELS)</p> <p>DOORS - 1X SINGLE HINGED DOOR</p> <p>WINDOWS - NO WINDOWS</p> <p>FIXTURES AND FITTINGS - 1X DISABLED TOILET WITH GRAB RAILS ON IPS - 1X WHB ON IPS - 2X CIRCULAR MIRRORS - 1X SOAP / ANTI BACTERIAL HANDWASH</p>	<p>CHANGING AREAS / CUBICLES</p> <p>WALLS - 1 PAINTED WHITE YELLOW WALLS WITH 100MM HIGH VINYL SKIRTING</p> <p>FLOOR - NON-SLIP VINYL</p> <p>CEILING - SUSPENDED CEILING (PANELS)</p> <p>DOORS - 3X DOUBLE DOORS - 1X GLAZED DOOR TO LIGHT COURT</p> <p>WINDOWS - 11X DOUBLE GLAZED WINDOWS</p> <p>FIXTURES AND FITTINGS - MULTIPLE PATIENT BEDS - MULTIPLE WHBS - PRIVACY CURTAIN SCREENS ON RAILS</p>	<p>GYMNASIUM</p> <p>WALLS - PAINTED WHITE WALLS WITH TIMBER SKIRTING</p> <p>FLOOR - TIMBER STRIPS</p> <p>CEILING - ?????</p> <p>DOORS - 1X DOUBLE DOOR SET</p> <p>WINDOWS - 12X HIGH LEVEL WINDOWS</p> <p>FIXTURES AND FITTINGS - 2X WORK DESKS - 1X PRIVACY SCREEN - 3X PHYSIO THERAPY BEDS - 1X FILING SHELVING</p>
<p>PHYSIO MAIN WAIT</p> <p>WALLS - PAINTED WHITE WALLS, 100mm HIGH VINYL SKIRTING</p> <p>FLOOR - HEAVY CONTRACT VINYL</p> <p>CEILING - SUSPENDED CEILING (PANELS)</p> <p>DOORS - TWO SETS OF DOUBLE DOORS</p> <p>WINDOWS - 4X DOUBLE GLAZED WITH ROLLER BLINDS</p> <p>FIXTURES AND FITTINGS - 1X BOOK / MAGAZINE STAND - 25 PATIENT WAITING CHAIRS - 1X SELF CHECK IN TOUCH SCREEN COMPUTER</p>	<p>PHYSIO RECEPTION</p> <p>WALLS - PAINTED WHITE WALLS</p> <p>FLOOR - VINYL FLOORING</p> <p>CEILING - SUSPENDED CEILING (PANELS)</p> <p>DOORS - 2X SINGLE HINGED DOORS</p> <p>WINDOWS - 1X DOUBLE GLAZED WINDOW, 4X SLIDING PANEL GLAZING</p> <p>FIXTURES AND FITTINGS - 2X WORK DESKS - 1X HIGH WORK BENCH - 3X COMPUTERS - 1X STAFF ALARM CONTROL PANEL - WHITE BOARDS</p>	<p>MALE PATIENT CHANGE</p> <p>WALLS - PAINTED WHITE WALLS, PANELING ON ONE WALL</p> <p>FLOOR - NON-SLIP VINYL WITH CODE SKIRTING</p> <p>CEILING - SUSPENDED CEILING (PANELS)</p> <p>DOORS - 1X SINGLE HINGED DOOR</p> <p>WINDOWS - 1X DOUBLE GLAZED WINDOWS WITH ROLLER BLIND</p> <p>FIXTURES AND FITTINGS - 1X TIMBER BENCH WITH GRAB RAIL - 1X CHAIR - 1X WASTE DISPOSAL - 3X LOCKER FITTINGS - 1X WHB ON IPS - 1X SOAP / ANTI BACTERIAL HANDWASH</p>	<p>STORE</p> <p>WALLS - PAINTED WHITE WALLS</p> <p>FLOOR - HEAVY CONTRACT VINYL</p> <p>CEILING - SUSPENDED CEILING (PANELS)</p> <p>DOORS - 1X SINGLE HINGED DOOR</p> <p>WINDOWS - NO WINDOWS</p> <p>FIXTURES AND FITTINGS - VARIOUS FILING CABINETS AND SHELVING</p>	<p>EQUIPMENT STORE</p> <p>WALLS - ?????</p> <p>FLOOR - ?????</p> <p>CEILING - ?????</p> <p>DOORS - 1X DOUBLE DOOR SET</p> <p>WINDOWS - 2X DOUBLE GLAZED WINDOWS</p> <p>FIXTURES AND FITTINGS - 5X SHELVING UNITS</p>	

this drawing is the copyright of globe architects
do not scale from this drawing

drawing status

drawn by KE size scale 1:100

notes status rev date

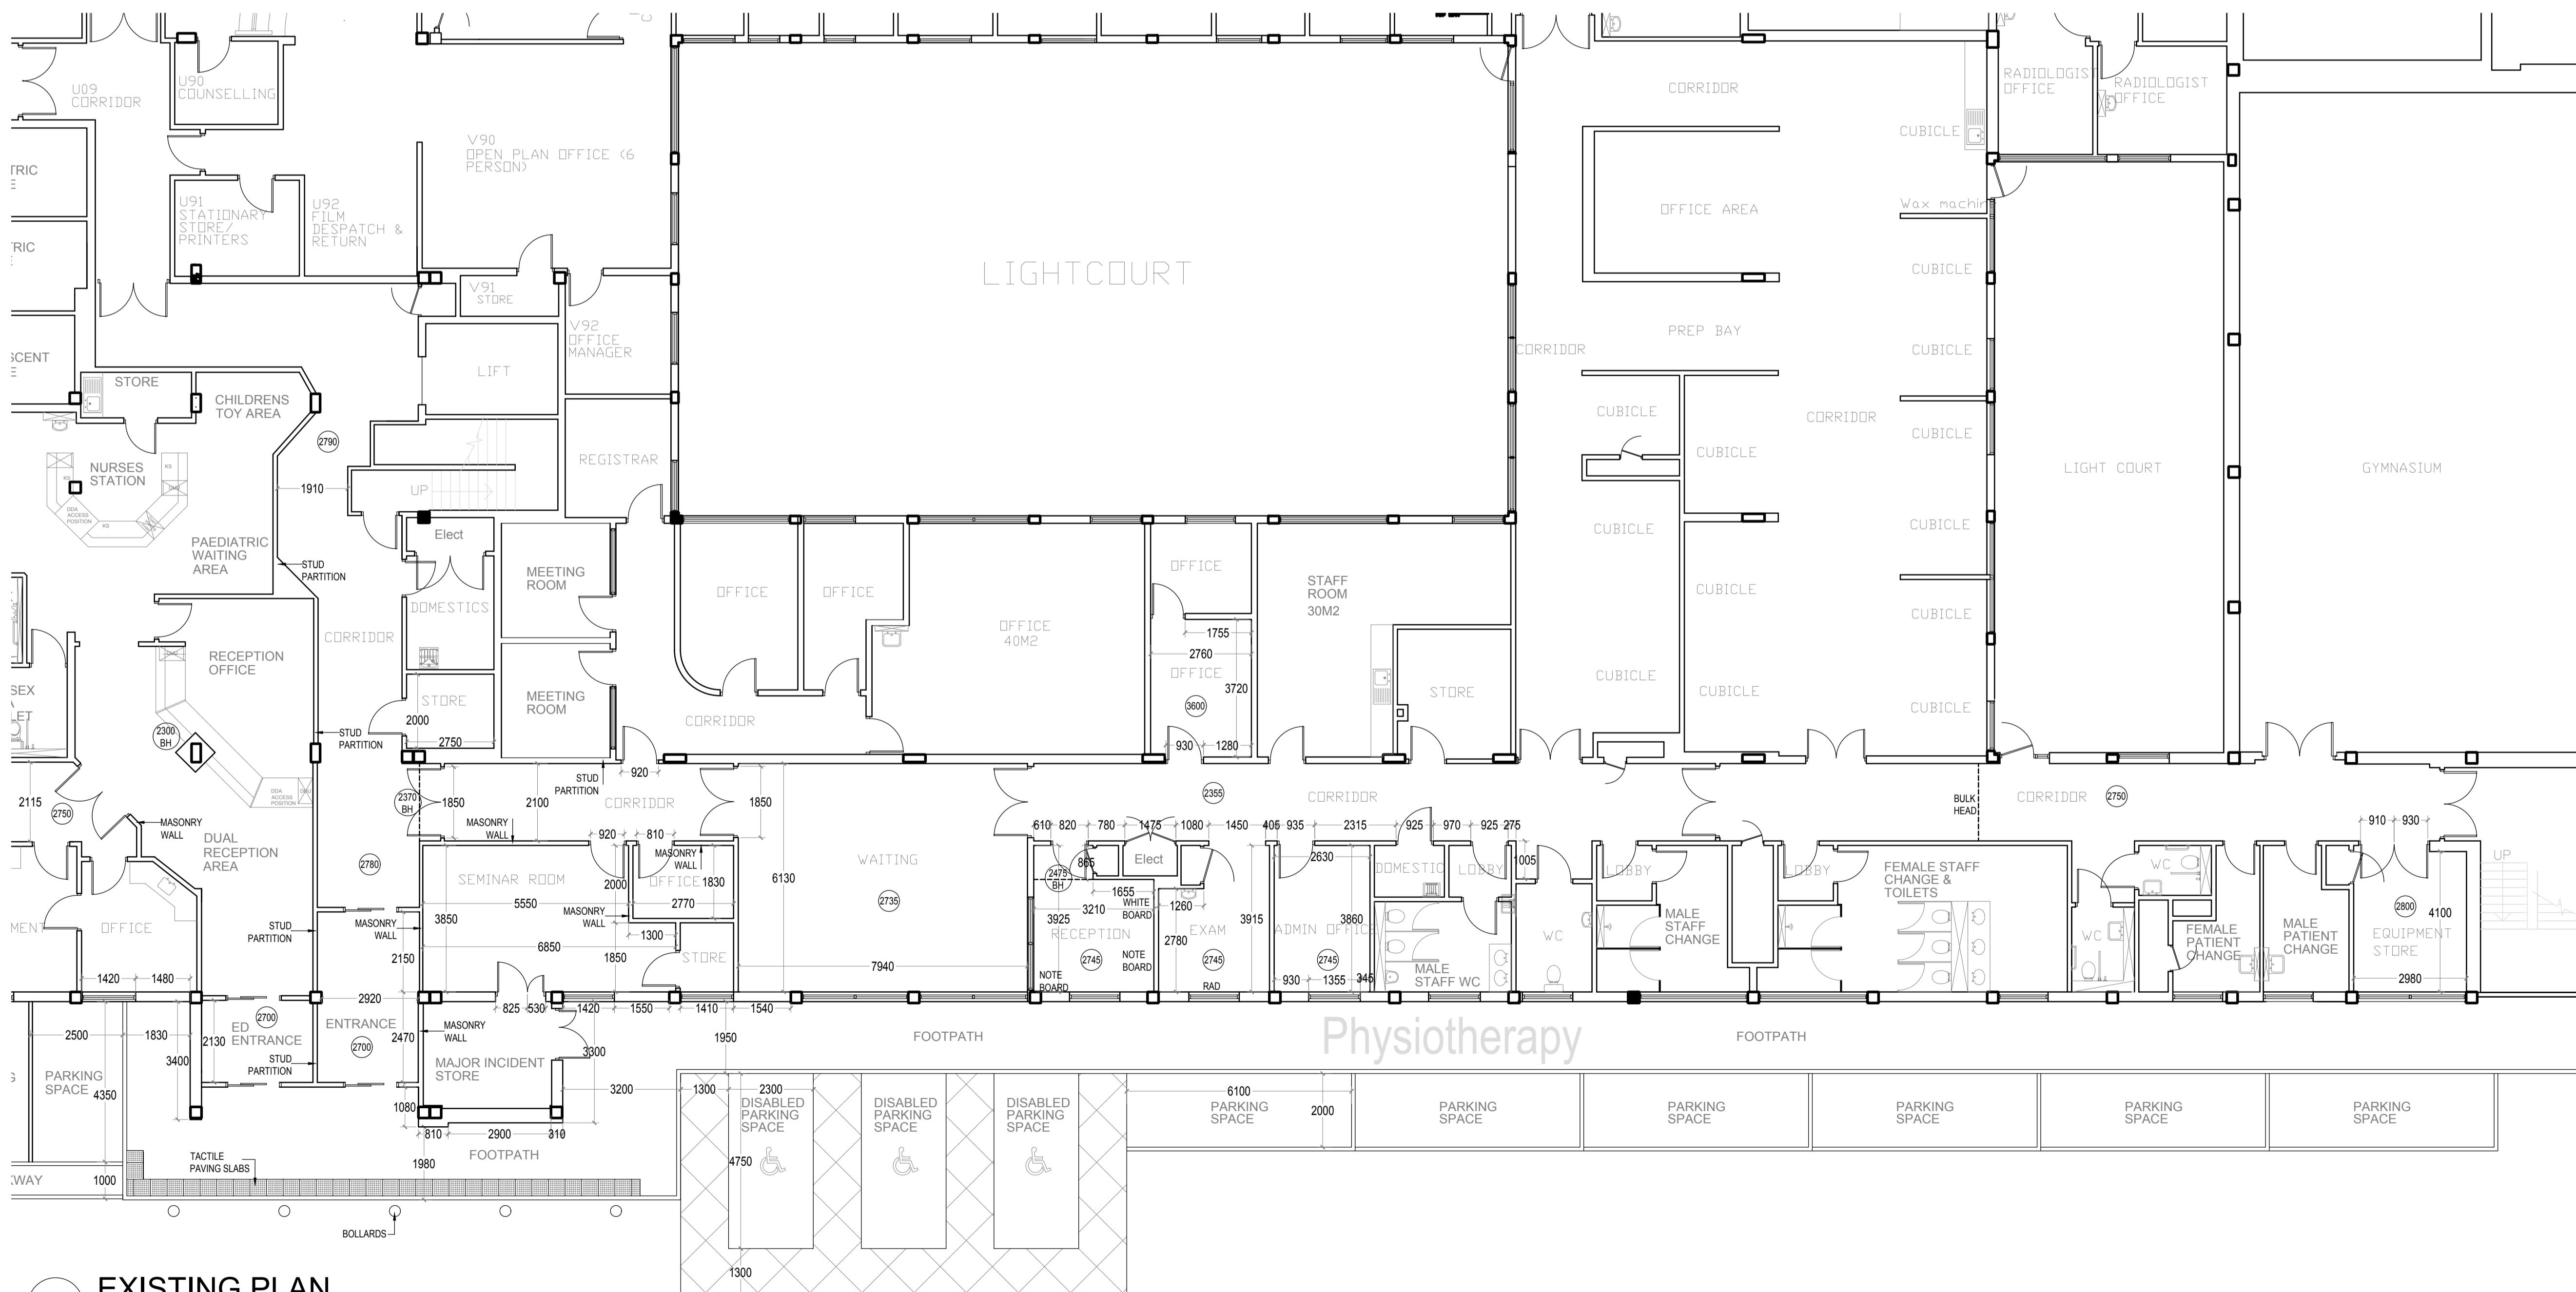

drawing status annotation
p-preliminary t-tender d-design (post preliminary) c-construction

client

BARNSELEY HOSPITAL NHS
FOUNDATION TRUST

project title

PRIMARY CARE
STREAMING SCHEME

project no

170-20

drawing title

EXISTING GROUND FLOOR
LAYOUT

drawing no

(S)-01

status

P

revision

-