




FRONT (WNW) ELEVATION

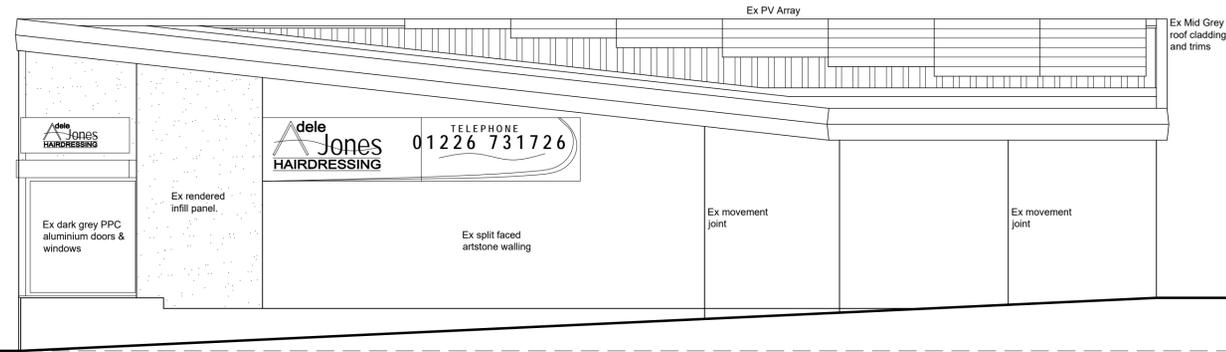


SIDE (SSW) ELEVATION

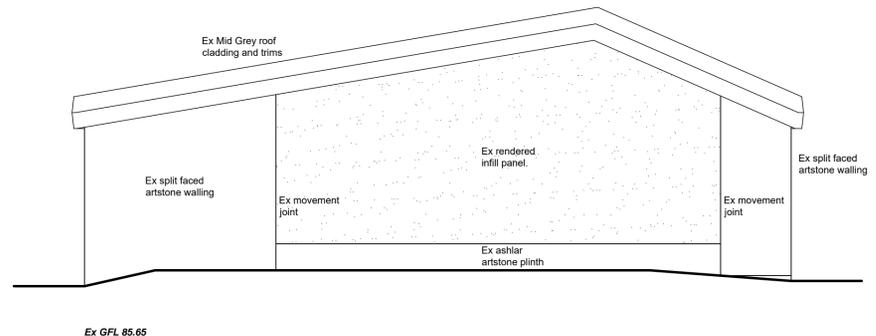

REAR (ESE) ELEVATION

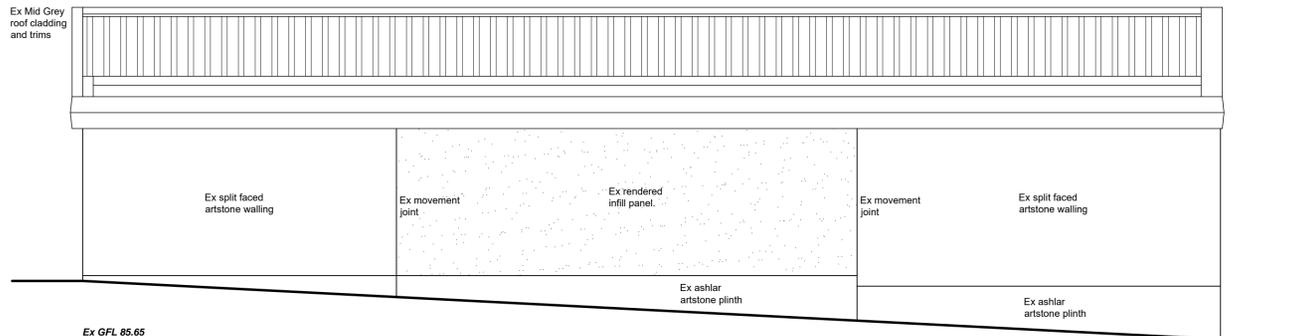

SIDE (NNE) ELEVATION

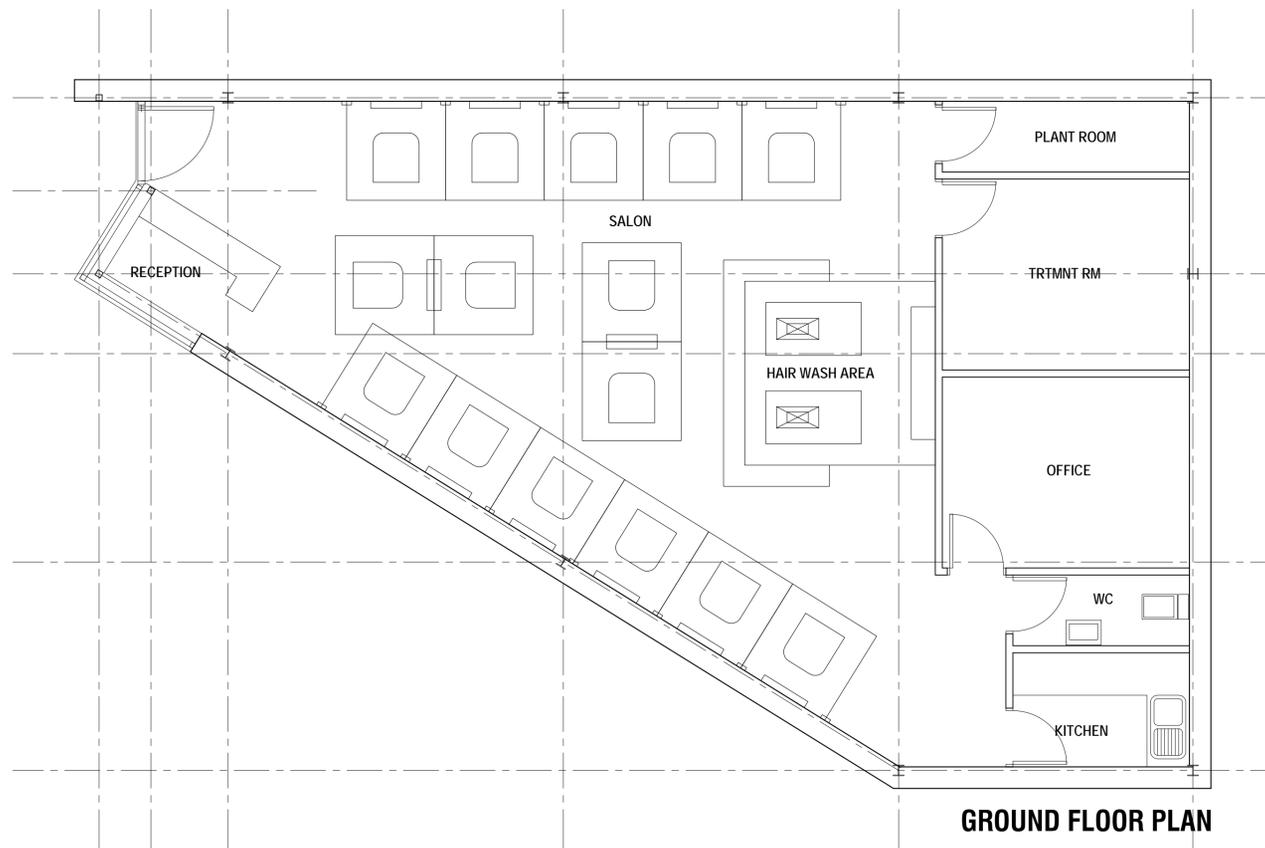

GROUND FLOOR PLAN

Revision	Date	Description
2A/4A ELDON STREET NORTH, BARNSELY, S71 1LF.		
AS EXISTING		
EXISTING FLOOR PLAN & ELEVATIONS		
Mr J Murphy		
		
<small>J.E. Architectural Ltd 23 Windmill Road, Wombwell, Barnsley, S73 8PW. Tel: 01226 754507 Email: jeald@virginmedia.com</small>		
<small>This drawing and the copyright is the Architectural Company's property and may be used or reproduced only by agreement. All Dimensions in Millimetres Unless specified otherwise and subject to verification on site.</small>		
Scale: 1:50 @ A1		Date: OCT 2025
Ref: 202502	Drwg No: 01	
0 cm	2 cm	4 cm
8 cm	16 cm	