




**BARNSELY THE SEAM  
ONE ENVIRONMENTS - STAGE 4 REVIEW**

SEAM-ONE-ZZ-XX-PP-L-00010-P02

1504.25

**PUBLIC REALM - HARDWORKS GA**

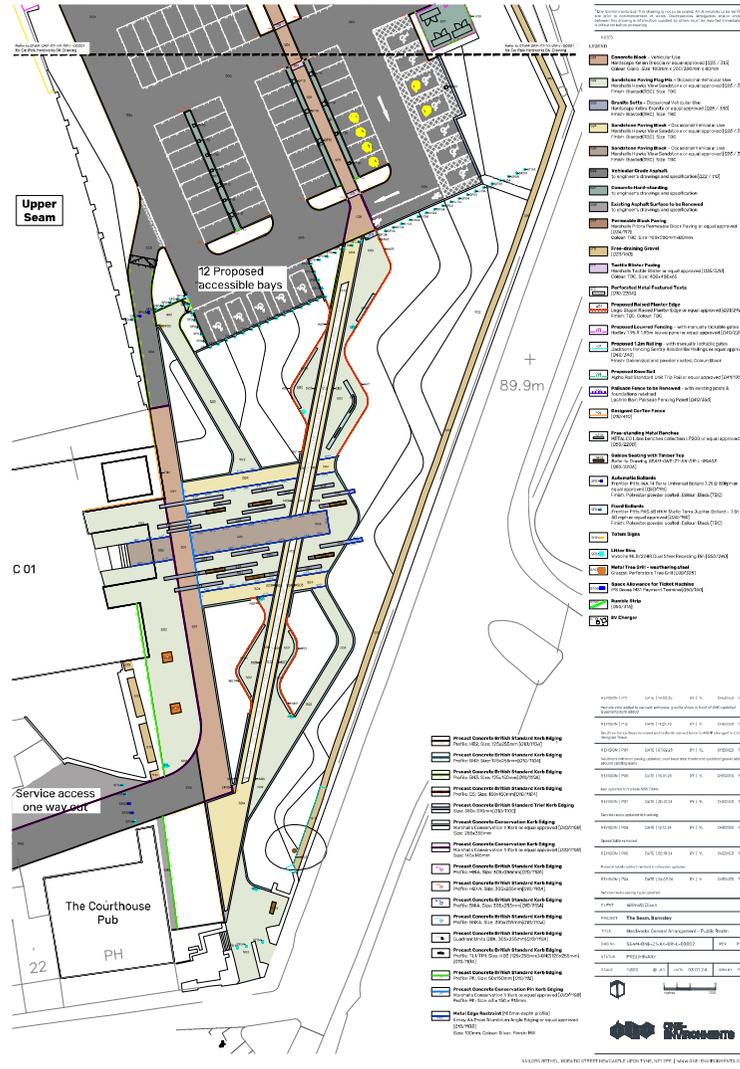

**KEY MATERIALS**



Natural Stone Paving - Sandstone  
Marshalls Hawksmoor Blasted

1200mm x 650mm  
1200mm x 500mm  
1200mm x 444mm  
320mm x 210mm  
650mm x 430mm




Natural Stone Paving - Granite  
Hardscape Kobra Bush Hammered

92mm x 92mm



Concrete Block Textured Paving  
Marshalls Modal X - Oatmeal

200mm x 100mm  
300mm x 100mm

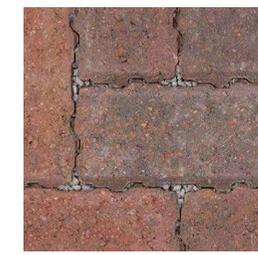

Permeable Concrete Block Paving  
Marshalls Priora Brindle  
White blocks used for bay marking

200mm x 100mm

## PUBLIC REALM - STREET FURNITURE

Bench



Curved Metal Bench




Automatic Rising Bollards



Fixed Bollards



Totem Signage

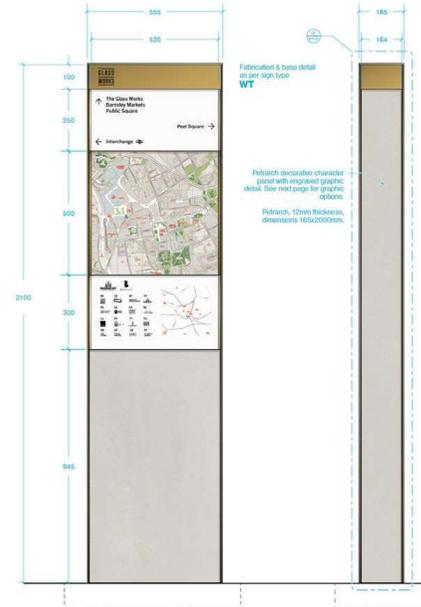

Litter Bin



## ONE-ENVIRONMENTS

DESIGNED TO CONNECT AND INSPIRE