


ALL DIMENSIONS ARE IN mm UNLESS NOTED OTHERWISE

N.G.R E: 432954 N: 407821

NOTES:  
 - EXISTING 15.0m HIGH ELARA STREETPOLE MUST BE REMOVED PRIOR TO INSTALLATION OF THE PROPOSED 20.0m HIGH ORION EMV2 STREETPOLE

A	Issued For Approval	SSC	NDS	26.07.21
REV	MODIFICATION	BY	CH	DATE

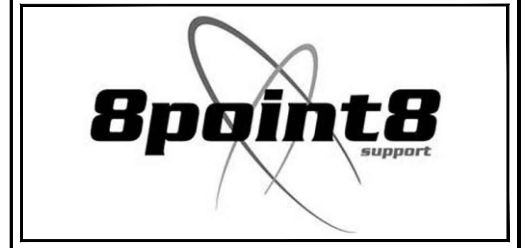

Cell Name	Opt.
WILTHORPE ROAD SW	-

Cell ID No		
CTIL	TEF	VF
112555 24	015281	N/A

Site Address / Contact Details  
 SW ON WILTHORPE ROAD  
 INNOVATION ROAD  
 BARNSELY  
 SOUTH YORKSHIRE  
 S75 1JL

Drawing Title:  
 PROPOSED SITE PLAN

Purpose of issue:  
 PLANNING

Drawing Number:  
 201

Surveyed By:  
 NDS

Original Sheet Size:  
 A3

Drawn: SSC Date: 26.07.21 Checked: NDS Date: 26.07.21 Pack Issue: A

The drawings comply with TEF & Vodafone Standard ICNIRP guidelines.  
 Designed in accordance with CORNERSTONE document: SDN0013

PROPOSED SITE PLAN  
 (1:125)

