
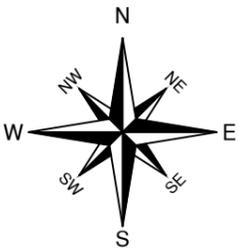
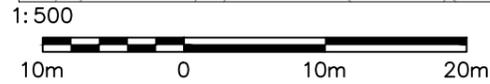
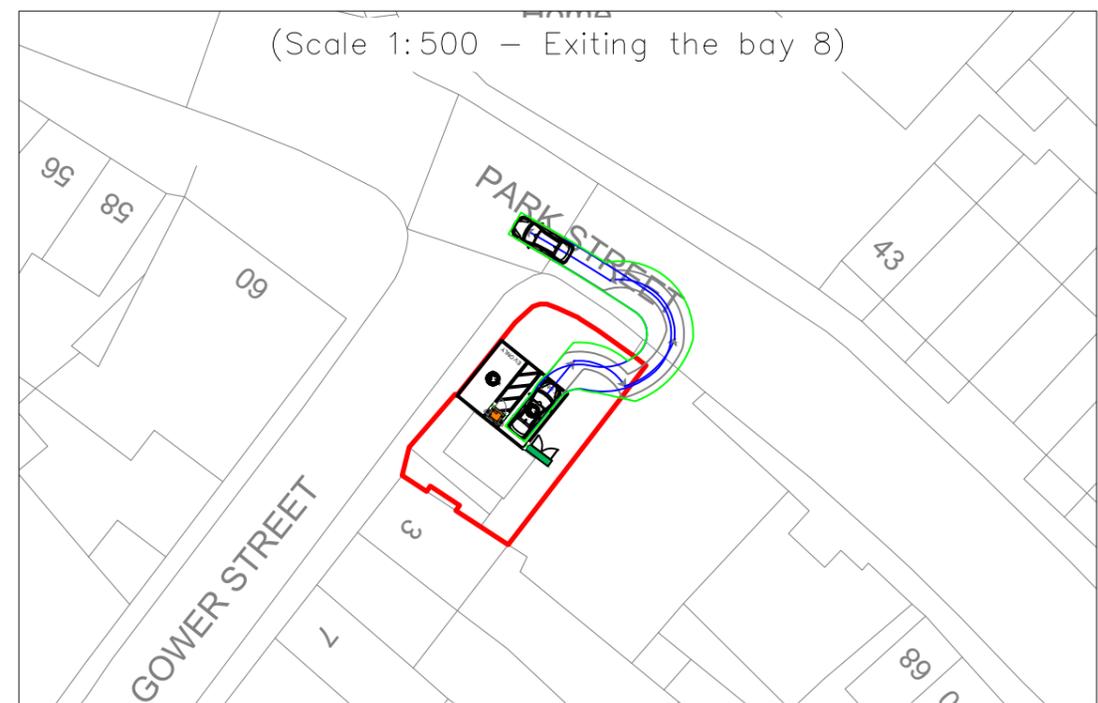
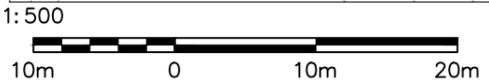


Toyota Prius

| | Meters |
|-------------------|------------|
| Width | : 1.76 |
| Track | : 1.73 |
| Lock to Lock Time | : 6.0 s |
| Steering Angle | : 45.1 deg |

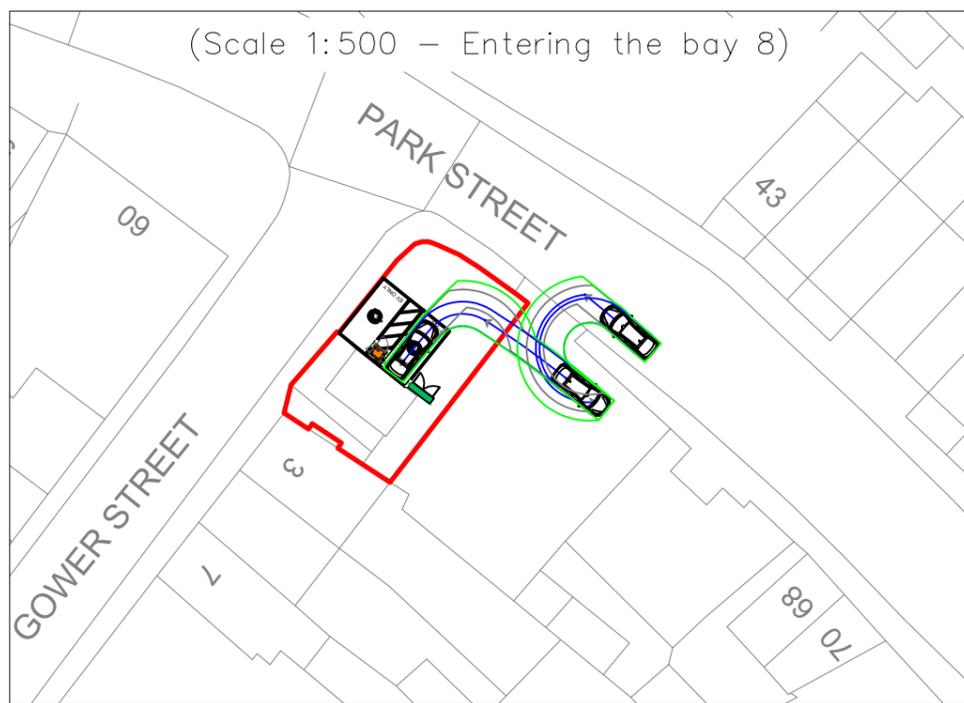

| REV | DATE | BY | DESCRIPTION | CHK | APD |
|-----|----------|-----|-----------------------|-----|-----|
| B | XX/XX/XX | CAY | Walkway hatch updated | JH | IC |
| A | XX/XX/XX | JC | Issued for Approval | JH | IC |

ZEST

Zest Eco Ltd, Bond House, The Bourse,
Boar Lane, Leeds, LS1 5EN
web-Zest.uk.com email-operations@zest.uk.com

| | | | | | | |
|----------------|--------|-------|---------|----------|-----|--|
| DRAWING STATUS | | | | | | |
| FOR PLANNING | | | | | | |
| DESIGN | | | | | | |
| ZEST | | | | | | |
| SCALE | DATE | DRAWN | CHECKED | APPROVED | SHT | |
| 1:500 | JAN'25 | JC | JH | IC | A3 | |
| DRAWING No. | | | | | | |
| ZST-0100-02 | | | | | | |

| | |
|---------|--|
| PROJECT | 2678-GOWER STREET & PARK STREET |
| TITLE | SWEPT PATH ANALYSIS WOMBWELL BARNSELY S73 0HS |