


**2** Location Plan  
1 : 1250

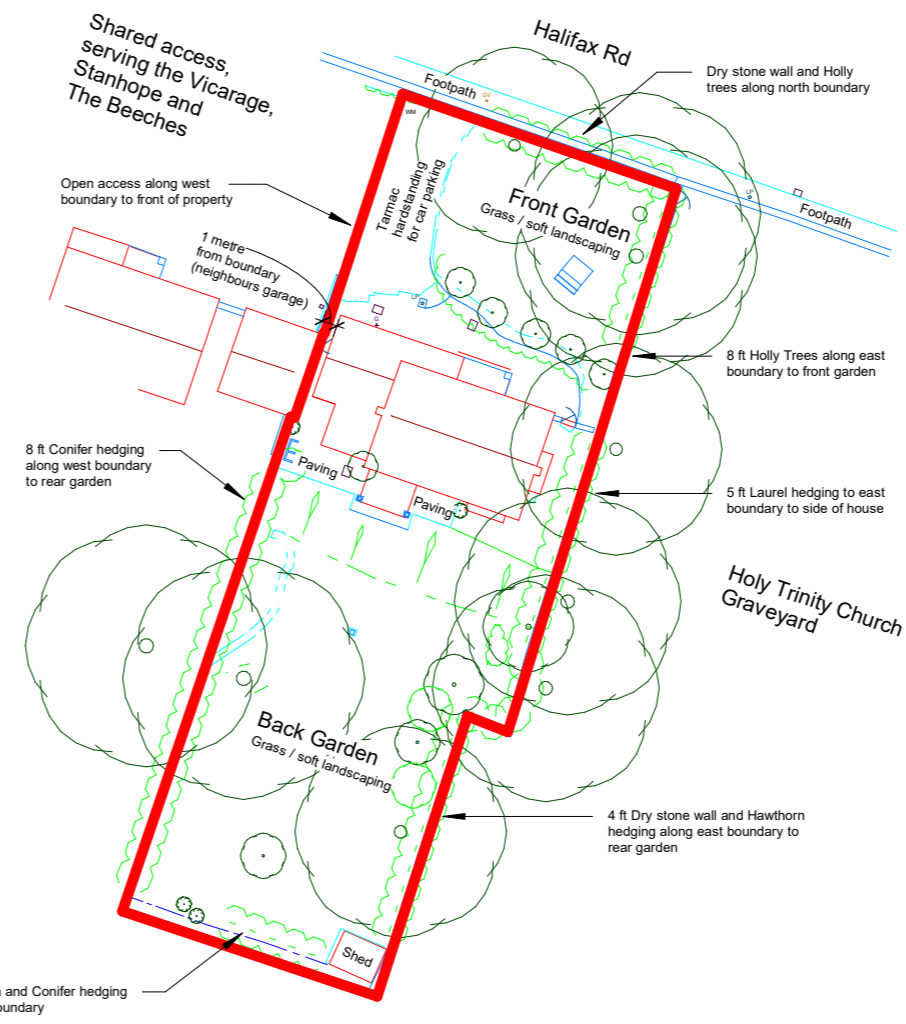

**1** Block Plan (with boundaries)  
1 : 500

DO NOT SCALE FROM THIS DRAWING.  
 VERIFY ALL DIMENSIONS AND SETTING OUT ON-SITE.  
 NOTIFY ANY DISCREPANCIES TO THE ARCHITECT.  
 FOR STRUCTURAL INFORMATION REFER TO  
 STRUCTURAL ENGINEERS DRAWINGS.  
 FOR M & E INFORMATION, REFER TO M & E  
 ENGINEER'S AND SUB-CONTRACTOR'S DRAWINGS.  
 FOR HEALTH & SAFETY INFORMATION, REFER TO  
 HEALTH & SAFETY RISK ASSESSMENTS.

P02	Issued for Planning Application.	05.01.26	JB	DH
P01	Issued for Planning Pre-application.	09.08.24	JB	DH
No.	Description	Date	Check	Drawn

Revisions

**S03 - PRELIMINARY**



CLIENT  
**Mr and Mrs Houlby**

PROJECT  
**The Beeches Extension,  
Thurgoland**

TITLE  
**Location and Block Plan**

DRAWN DH	CHECKED JB	DATE 09.08.2024	SCALE (@ A3) Varies				
PROJECT NO.	ORIGINATOR	ZONE	LEVEL	TYPE	ROLE	NUMBER	REVISION
24001	MAD	S01	ZZ	DR	A	00001	P02
SHEET NO.							

© COPYRIGHT: ALL RIGHTS RESERVED.  
 THIS DRAWING MUST BE READ IN CONJUNCTION WITH ALL OTHER RELEVANT DRAWINGS AND INFORMATION.  
 ANY DISCREPANCIES MUST BE REPORTED TO MERIDIAN ARCHITECTURE IMMEDIATELY.  
 THIS DRAWING MUST NOT BE USED FOR CONSTRUCTION UNLESS EXPRESSLY ISSUED FOR CONSTRUCTION.  
 DO NOT SCALE OFF THIS DRAWING.