



GROUND FLOOR

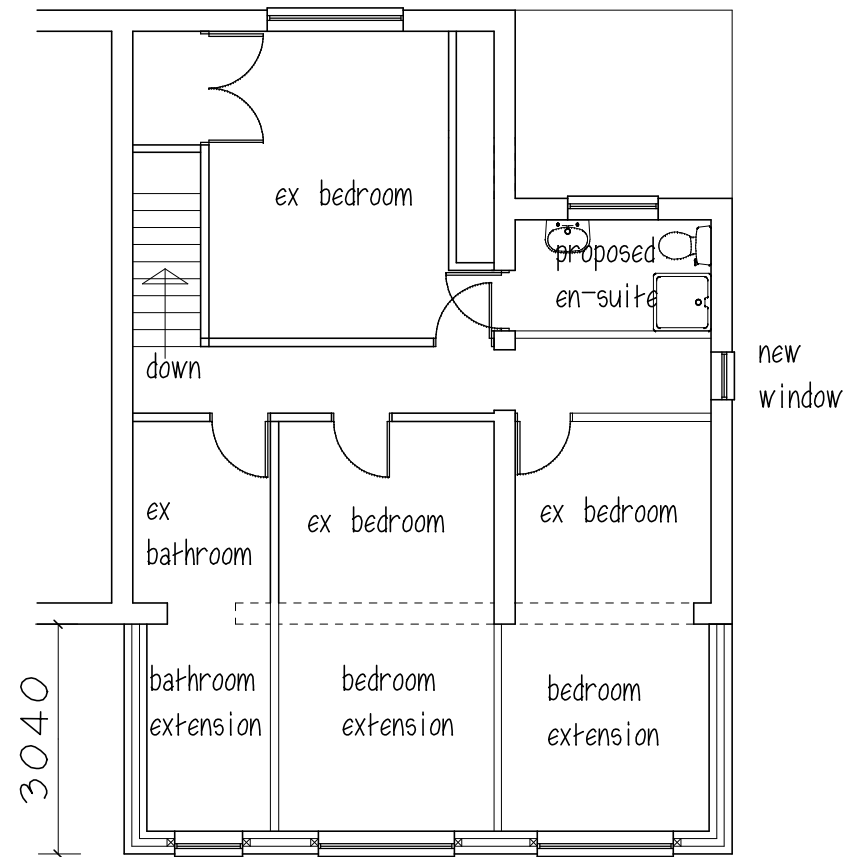


FIRST FLOOR

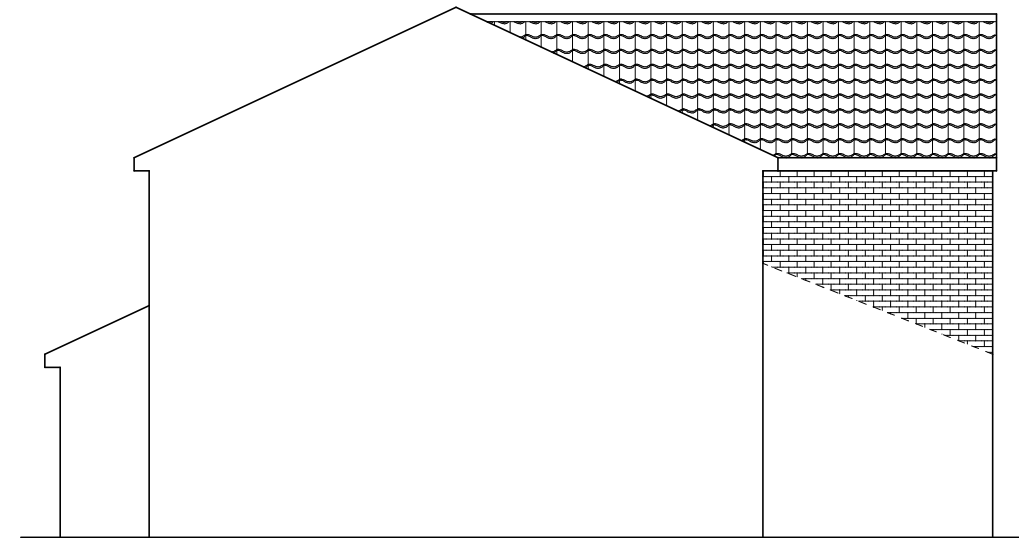


SIDE ELEVATION

ROOF - concrete tiles to match
 WALLS - brick to match
 WINDOWS & DOORS - white Upvc

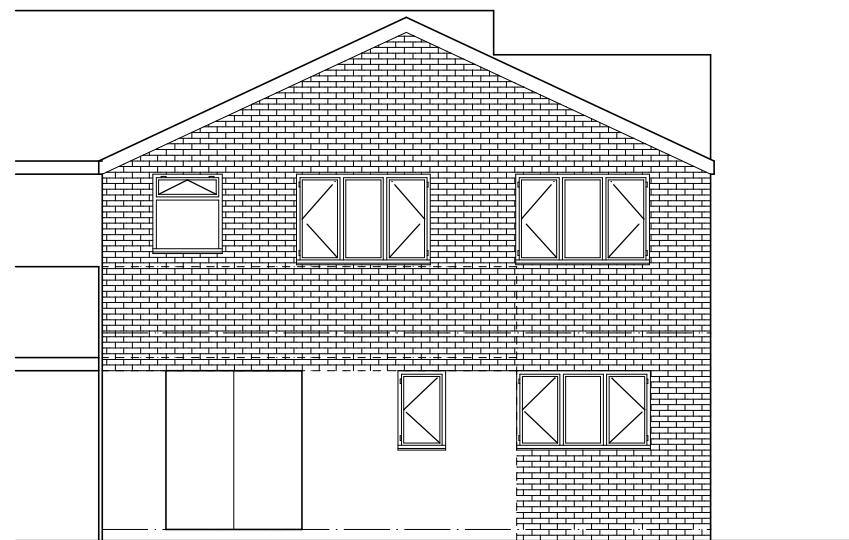

REAR ELEVATION

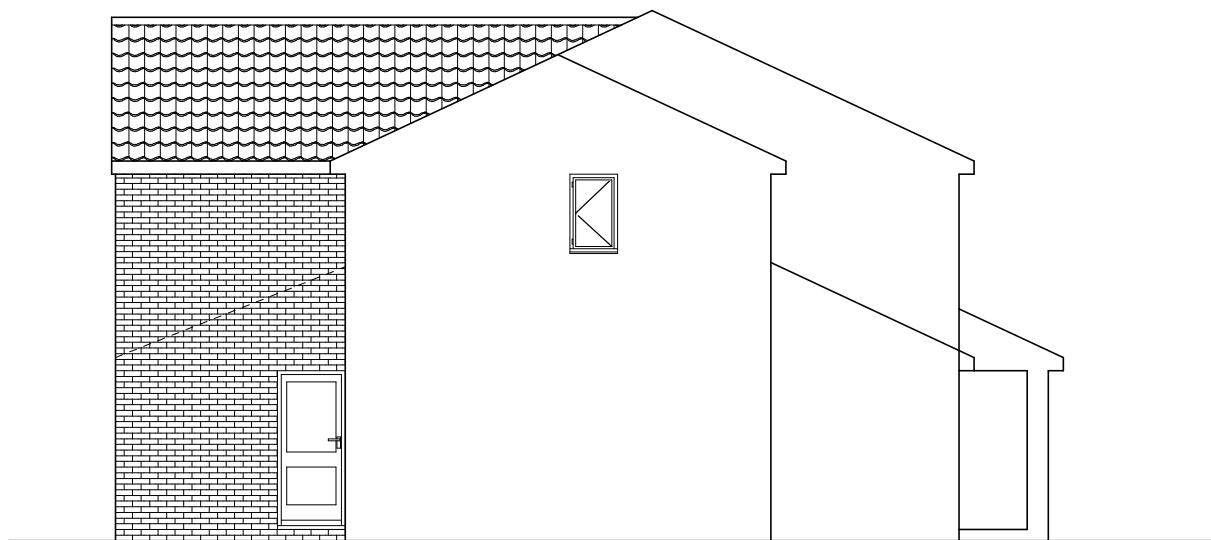

SIDE ELEVATION

MR & MRS D WHITEHEAD

PROPOSED EXTENSION
 8 MEADOWLAND RISE
 CUDWORTH

PLANS & ELEVATIONS

1:100@A3 SEPT 16

Peter Thompson

"Linwood"
 Barnsley Road
 Dodworth

Barnsley S75 3JR m. 07973251730
 e-mail peter-thompson@hotmail.co.uk



M.C.I.A.T.

t&f. 01226 201391