
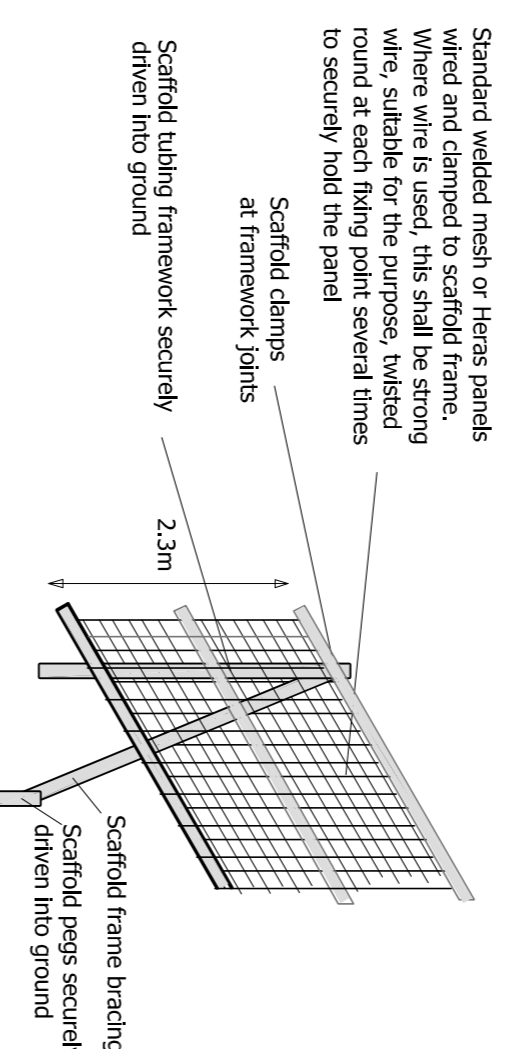


**EXISTING VEGETATION**

Existing vegetation to be retained on site shall be protected where necessary during works by 2300mm high mesh panel fencing secured to a scaffold tubing framework with fluorescent tape to the top rail. Protective fencing shall be fixed on the canopy drip line wherever possible. Laminated, waterproof A4 signs shall be fixed to the fence posts at 10m intervals bearing the words 'PROTECTED TREE ZONE - NO STORAGE OR OPERATIONS WITHIN FENCED AREA'. Tracking of chemicals and building materials shall not be permitted within the protected area. Leaks or spills shall be removed immediately and the contaminated soil replaced. No bonfires shall be within 5m of the canopy spread. Any scaffolding erected within the canopy spread shall be secured by 2300mm high mesh panel fencing to the canopy spread. All works affecting trees within the development shall be subject to BS 5837:2012.

Tree protection fencing to be positioned as indicated by the blue line except for the period when works are being undertaken on the proposed retaining wall and then edging to car park, where the fencing should be temporarily positioned along the pink line.

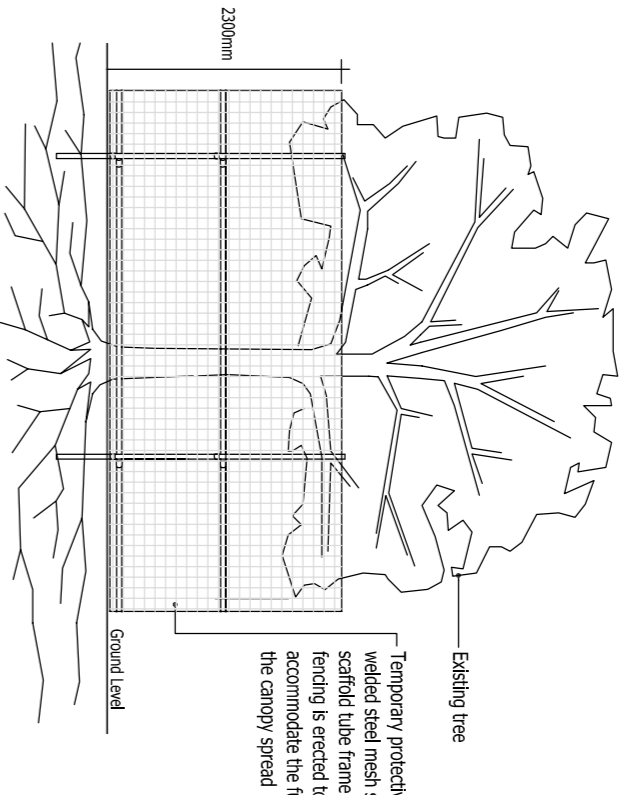


**NOTES**

1. Prior to the commencement of any work whatsoever, or any material being brought on site, existing trees to be retained are to be protected from damage by a 2300mm high mesh panel fencing framework, secured as shown to the ground. The framework shall be fixed to the ground by means of 2300mm high mesh panels, twisted round at each fixing point several times to securely hold the panel. The protective measures are particularly important:
  - a) to the trees, which are to be retained, and to the canopy spread of the trees;
  - b) to the soil, subsoil, concrete or other material to be allowed to consolidate the ground within the root spread of the trees;
- Existing trees, hedges and vegetation to be removed.
- Proposed tree protection fencing
- Secondary position of tree protection fencing to allow for retaining wall and car park construction.

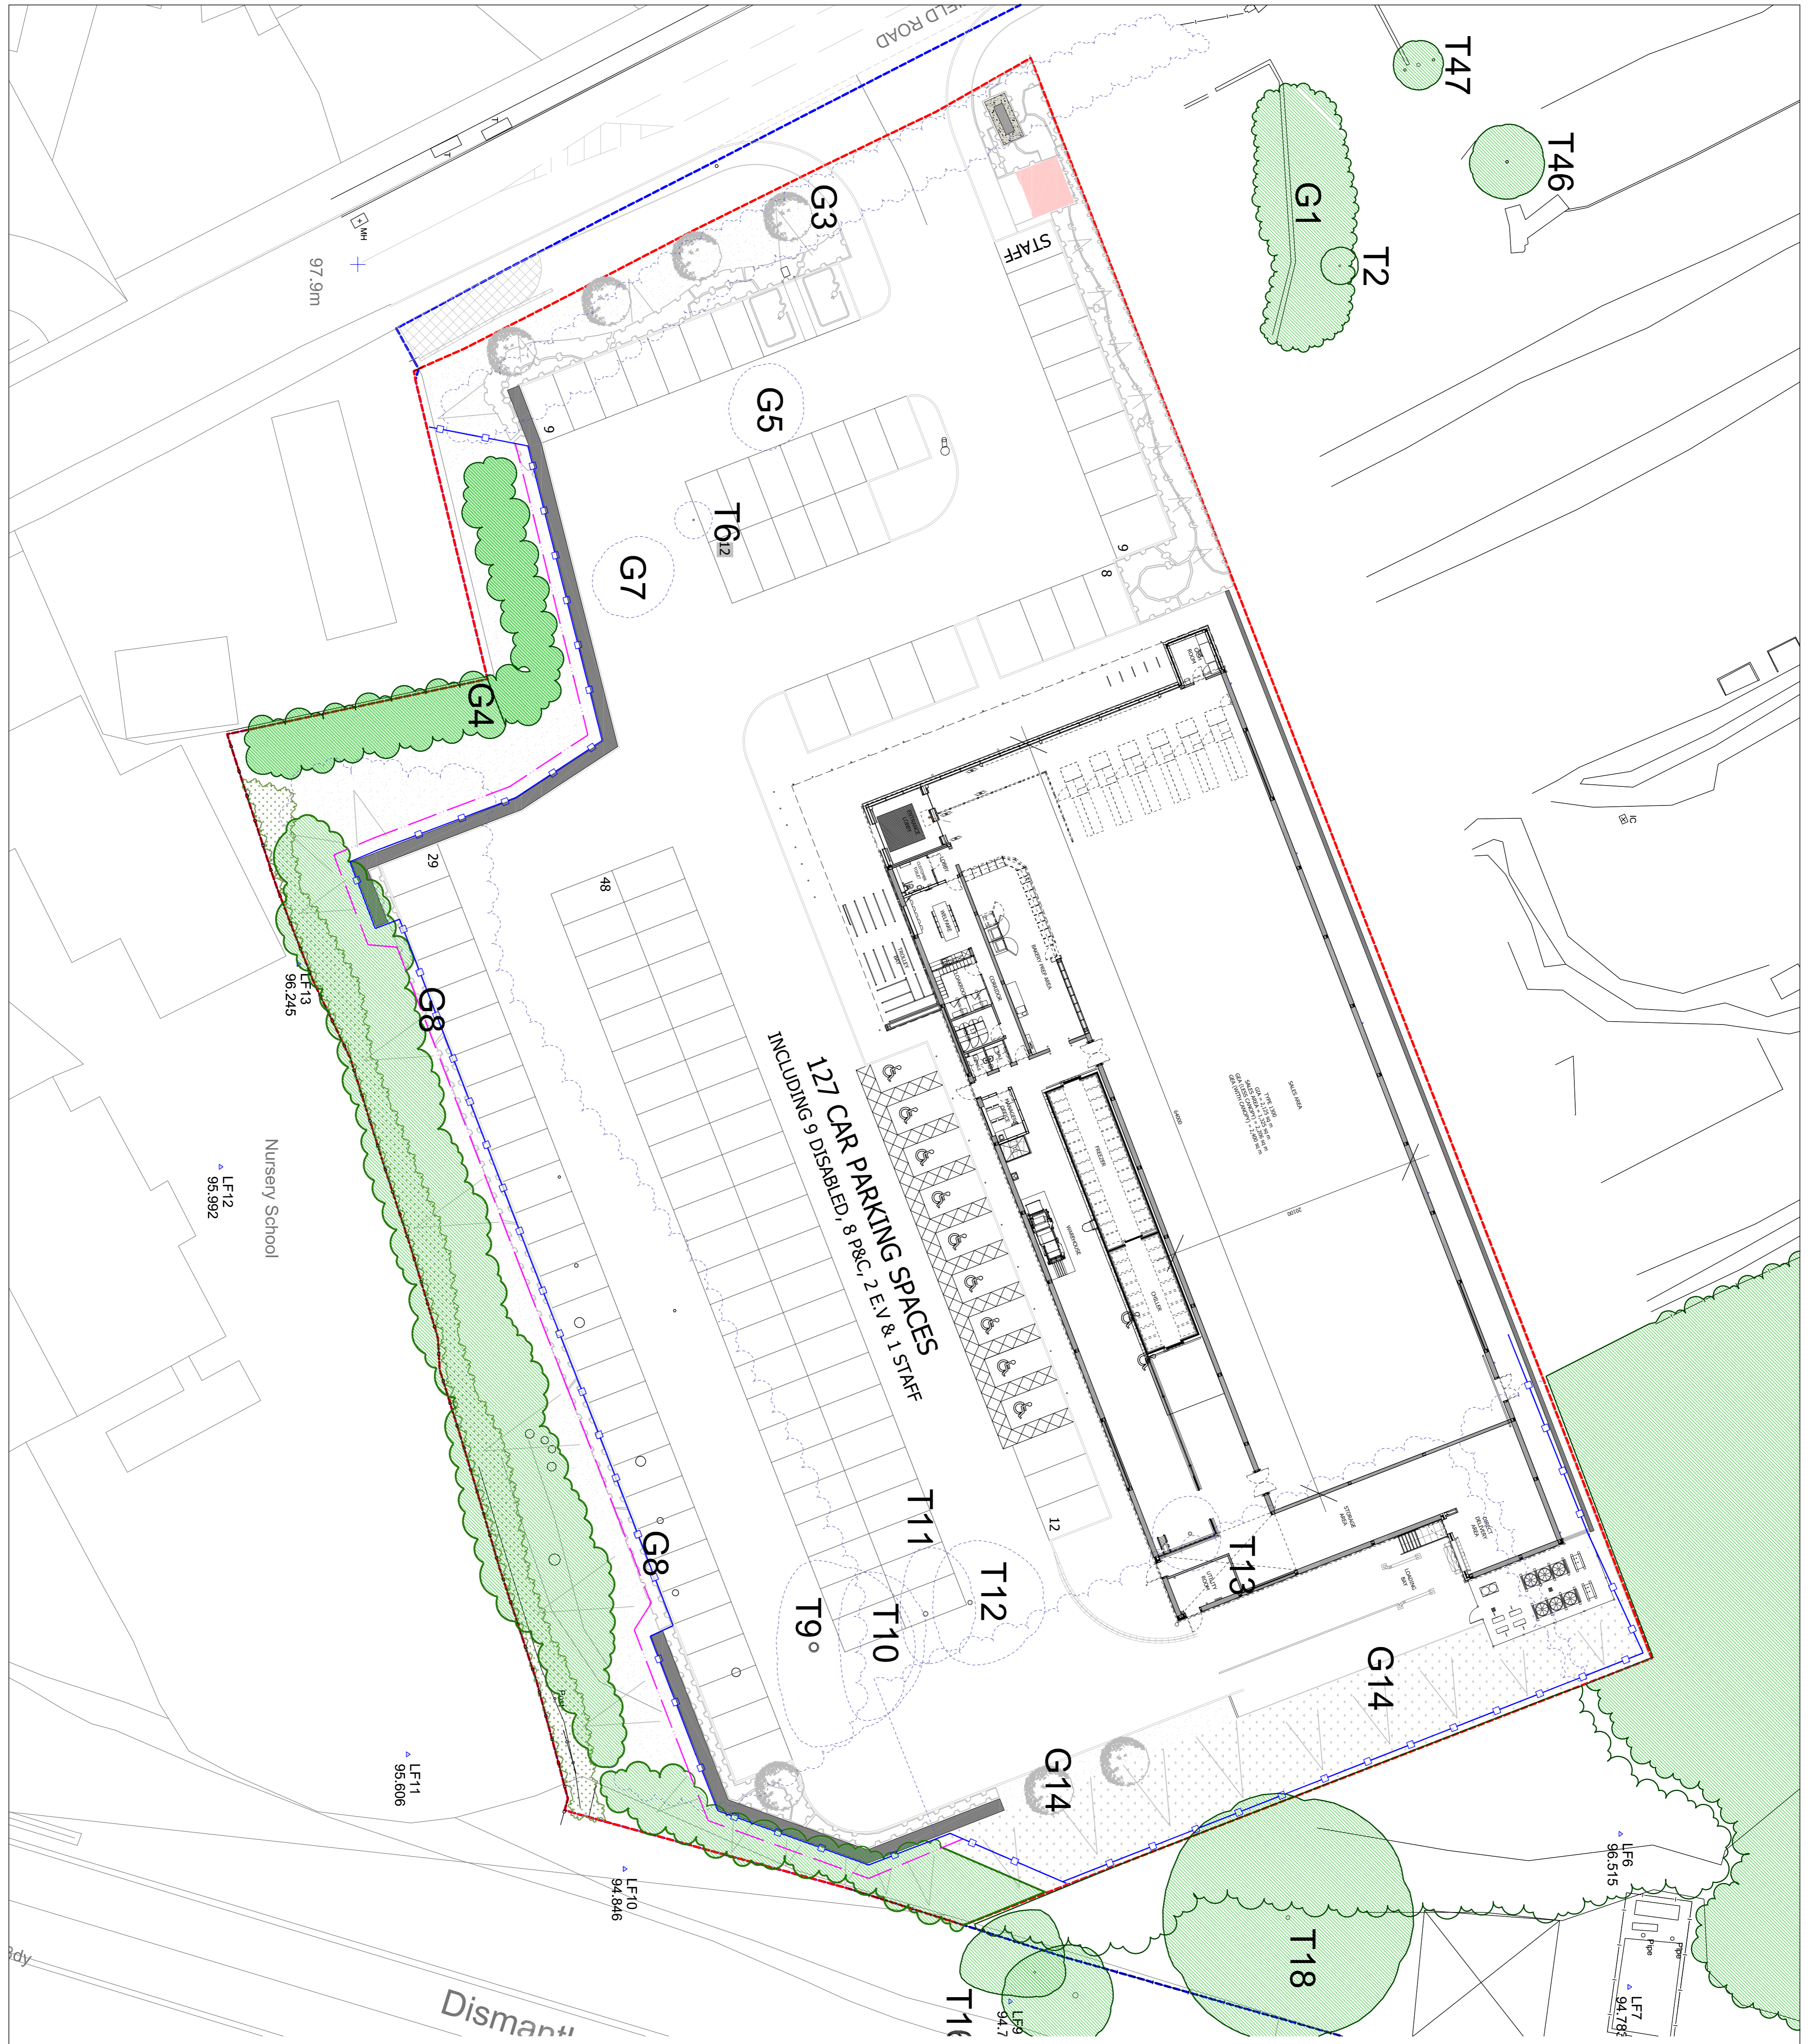

<p>Site Name: <b>WAKEFIELD ROAD</b> Landscape Architect</p>		<p>Client: <b>Lidl UK GmbH</b></p>
<p>Project: <b>Proposed Store Development WAKEFIELD ROAD, MAPPLEWELL</b></p>		<p>Drawing Title: <b>TREE PROTECTION PLAN</b></p>
<p>Scale: 1:250</p>	<p>Date: NOV 18</p>	<p>Drawn By: EW</p>
<p>Scale: 1:250</p>		<p>Drawn By: R/204912</p>

**fdalandscape**  
 Worsley Hall, Wakefield Road, Dewsbury, West Yorkshire WF12 9JQ  
 Telephone: 01924 863031  
 Fax: 01924 863036  
 Email: info@fdalandscape.co.uk  
 www.fdalandscape.co.uk